
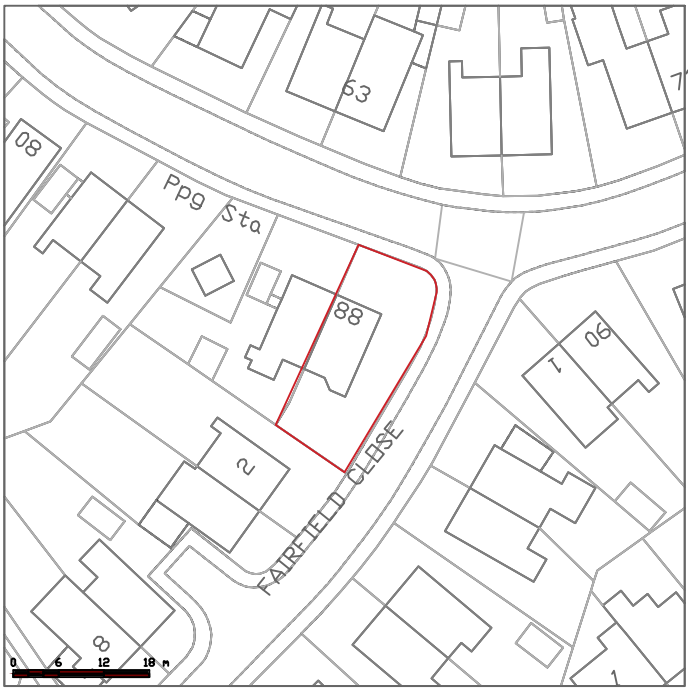
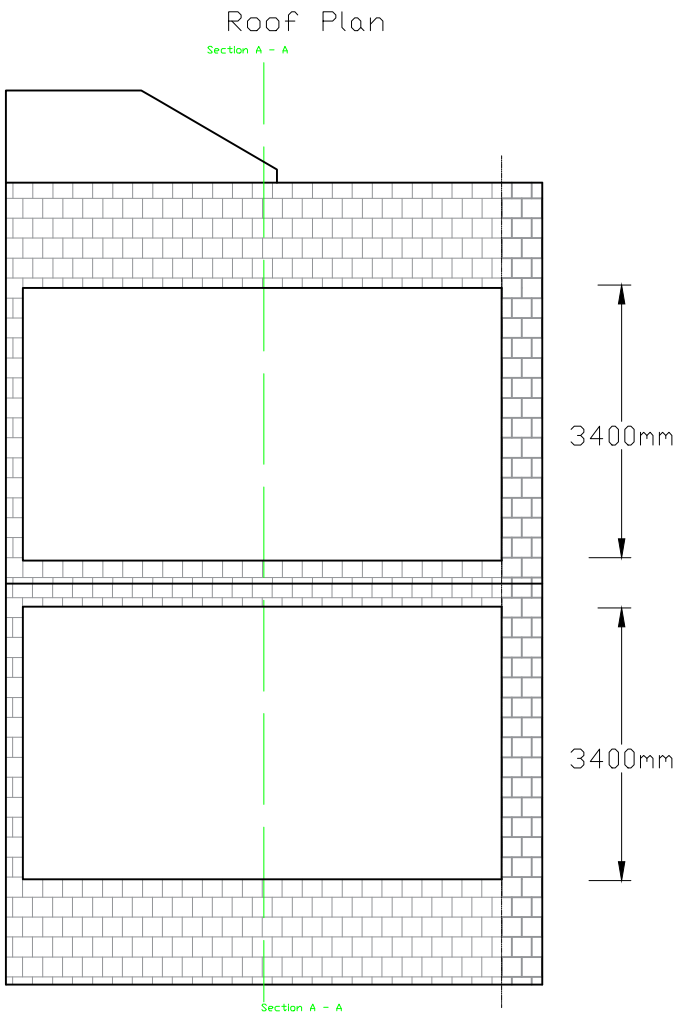
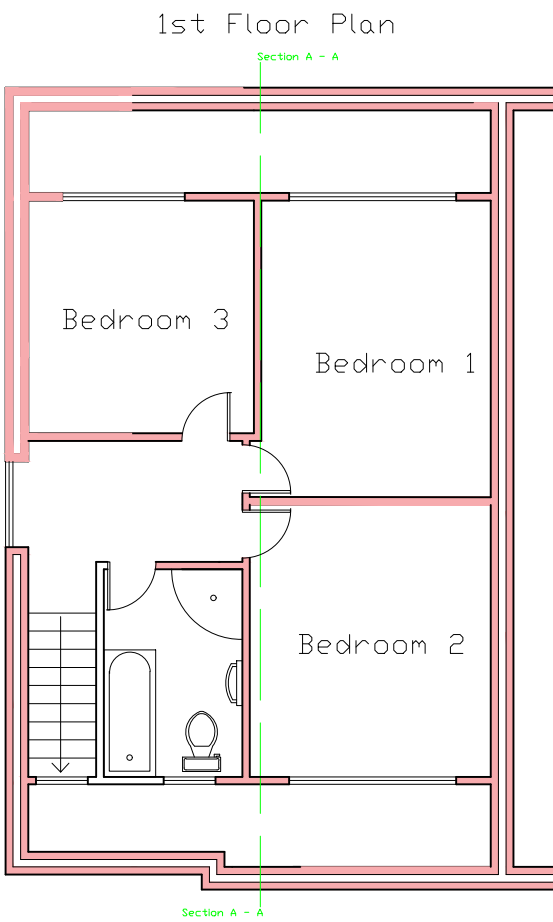


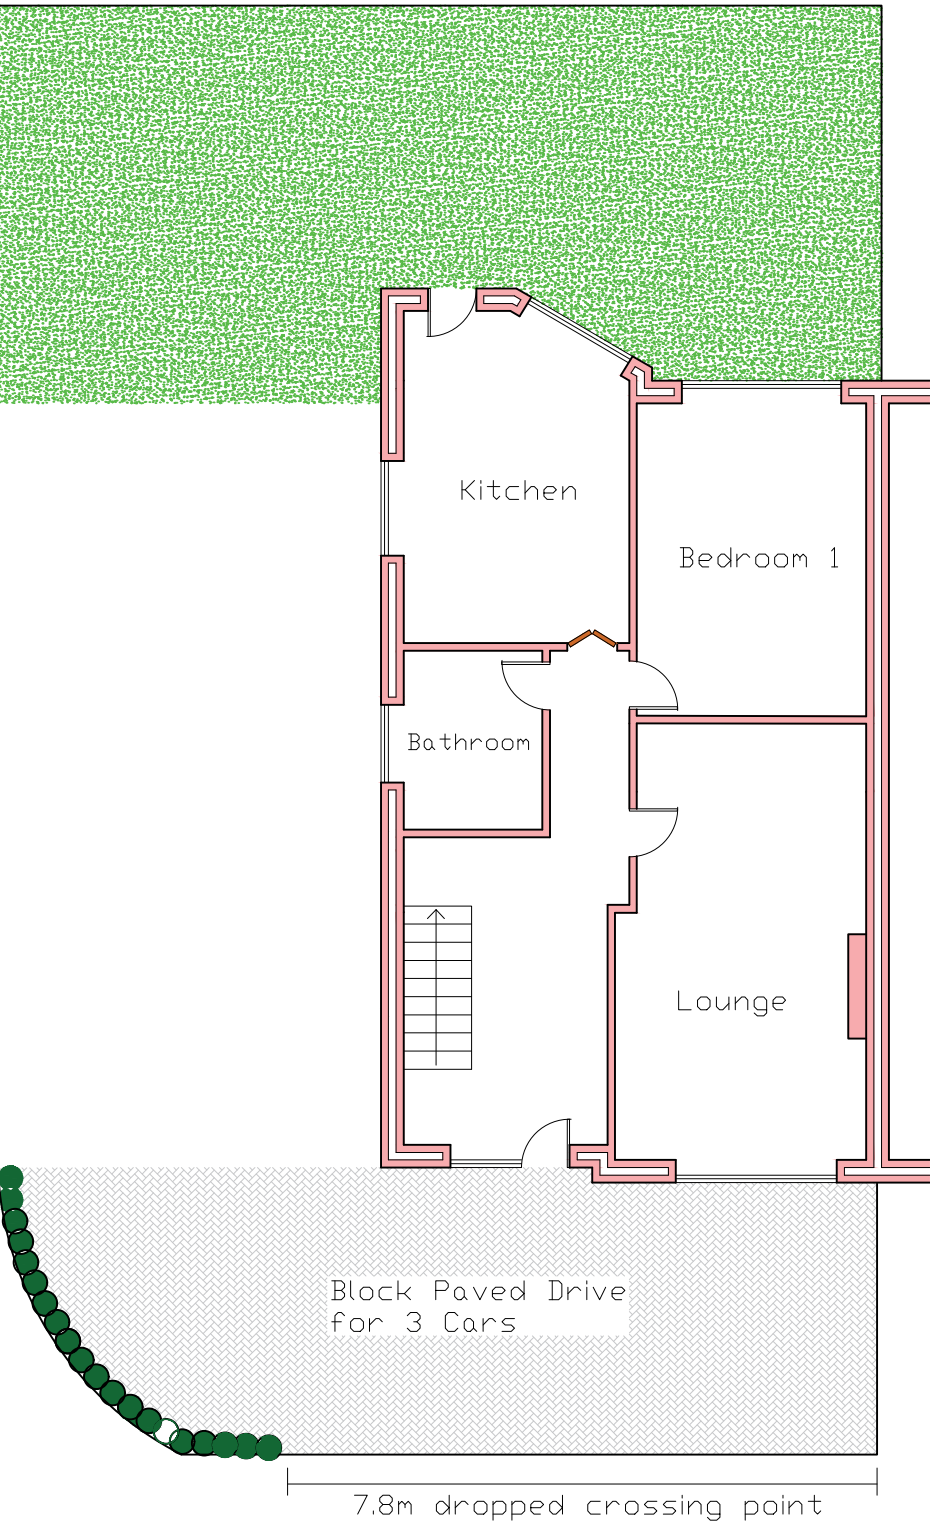

Planning application for Front dormer, Refurbishment of rear dormer, Installing door to front elevation, lowering of curb. Rendering of property.

At

88 Fairfield Drive
Clitheroe
Lancashire
BB7 2PS

Scale : 1 - 100 @ A2

Proposed Plans

Dormers to be finished in gray PVC weatherboard.

All windows to be gray PVC.

Gable of property to be finish in k - rend.

