





Ground Floor Plan

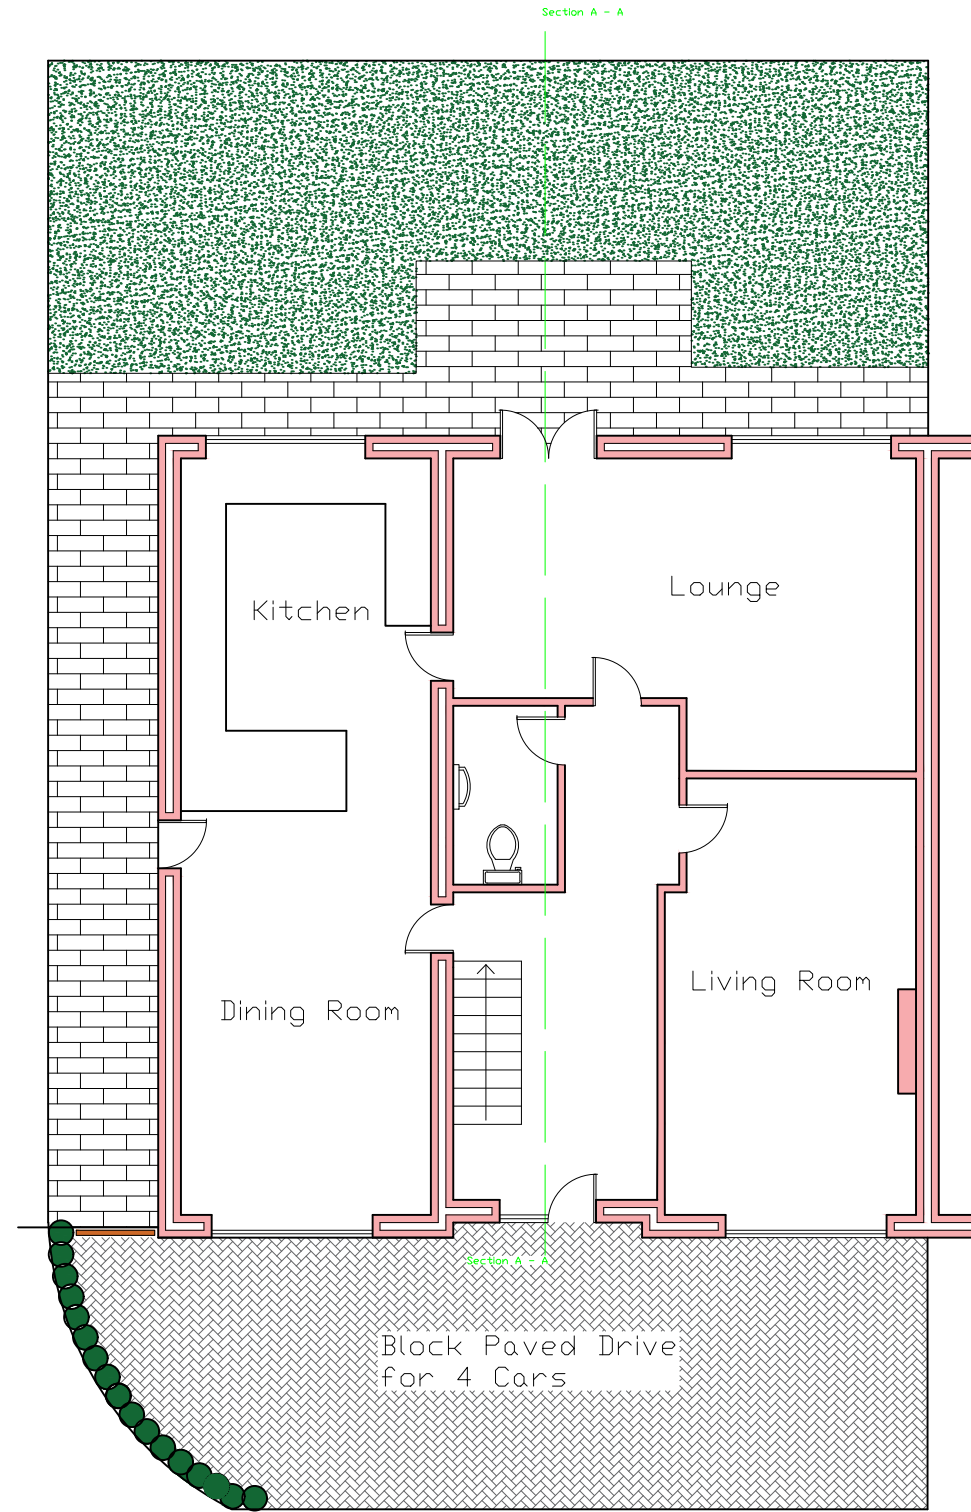


1st Floor Plan

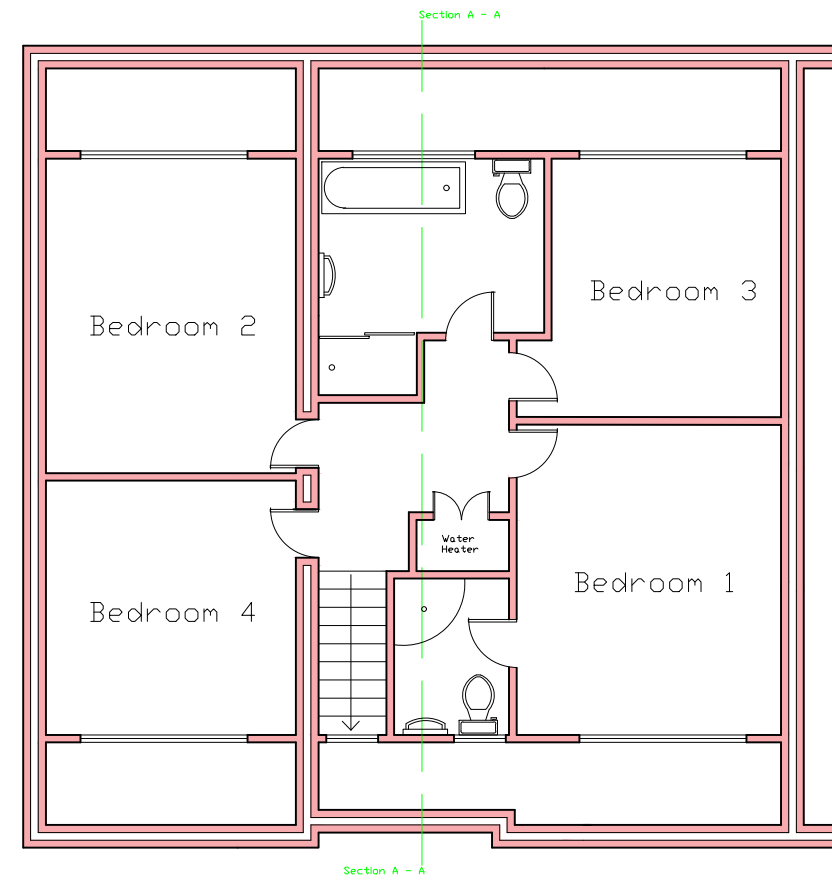


Roof Plan

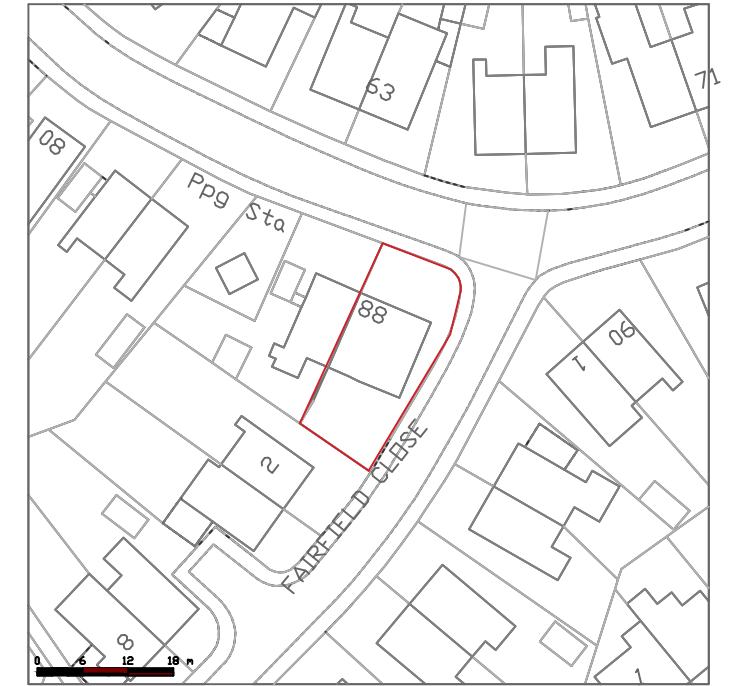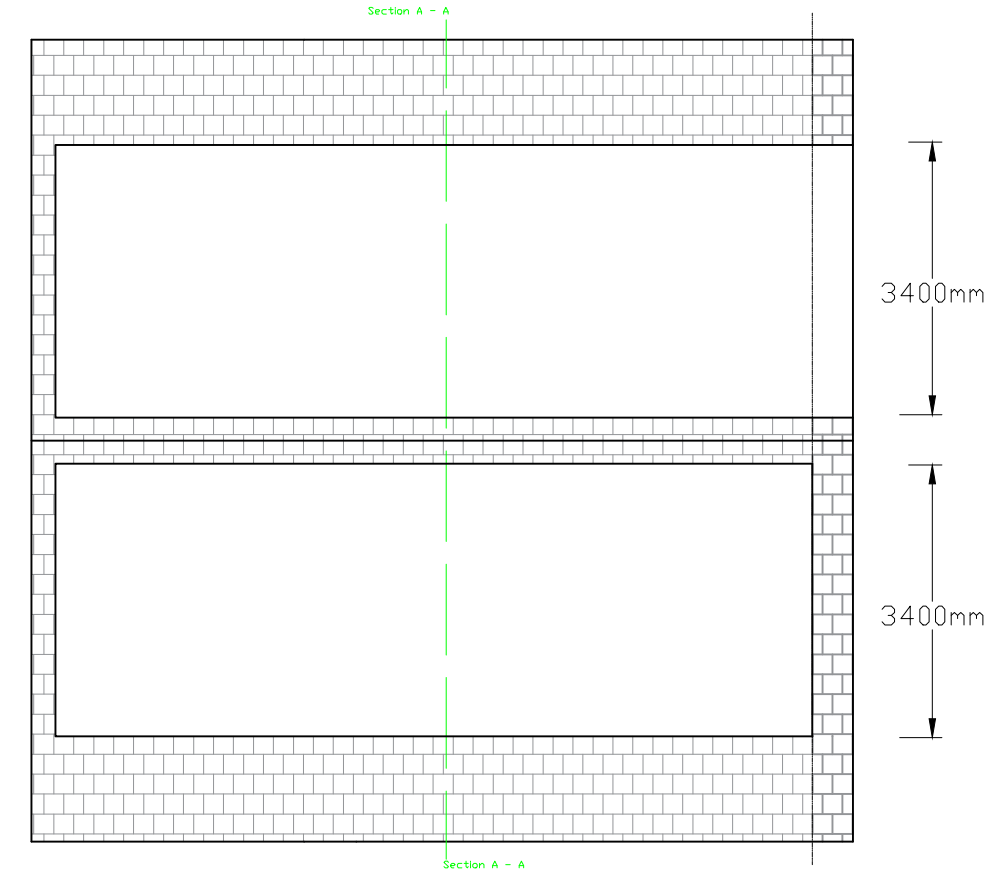


Front Elevation

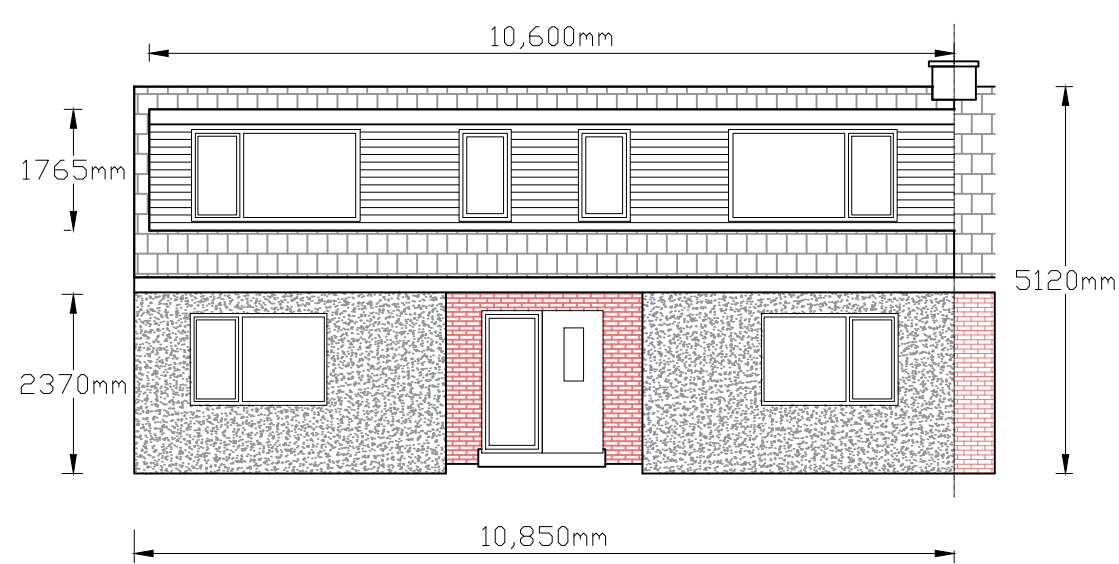


Rear Elevation

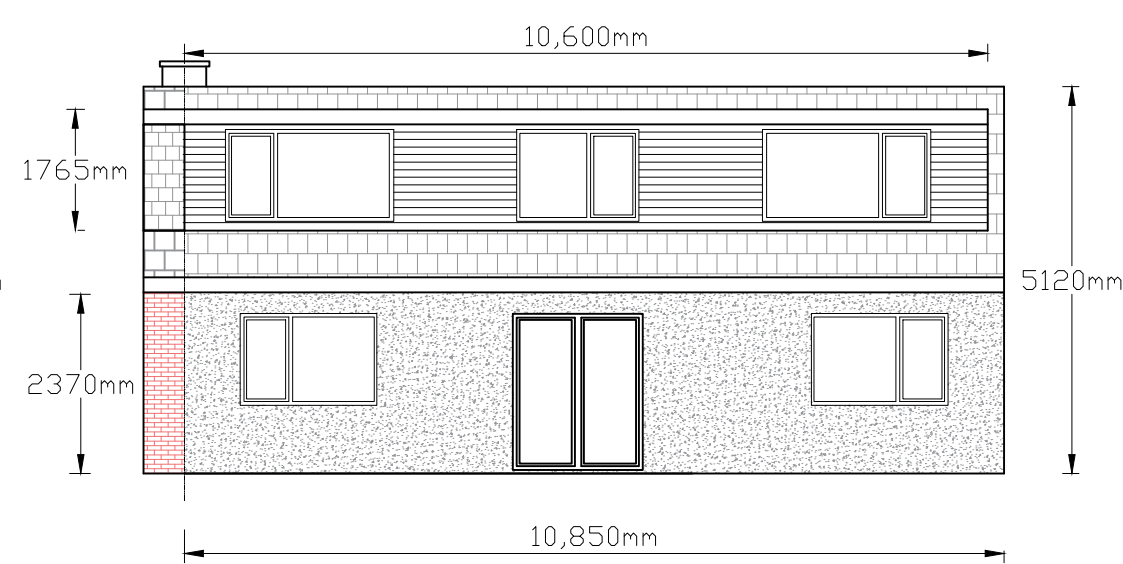

Side Elevation

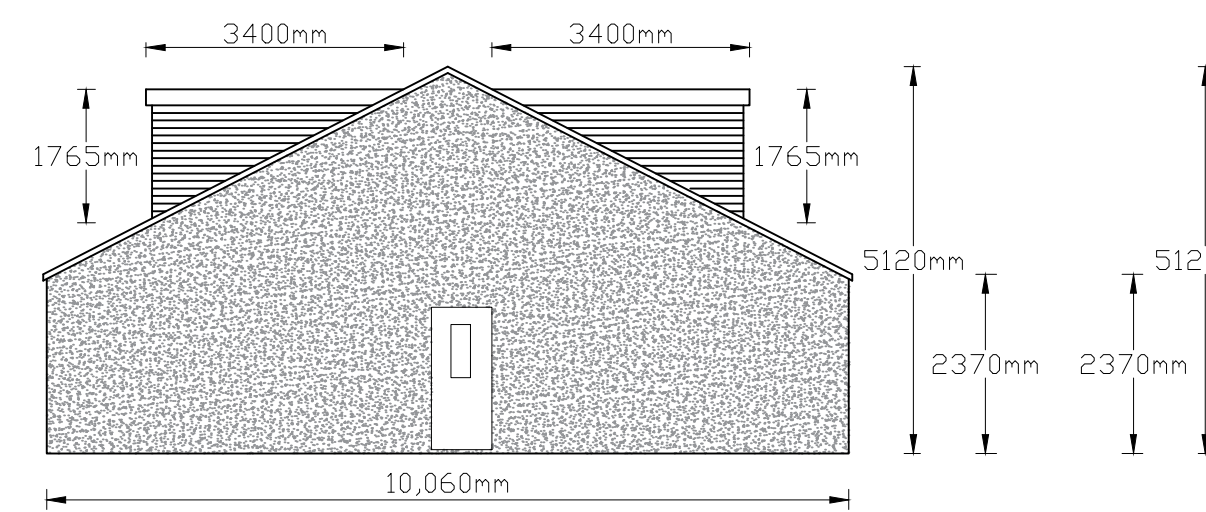

Side Elevation

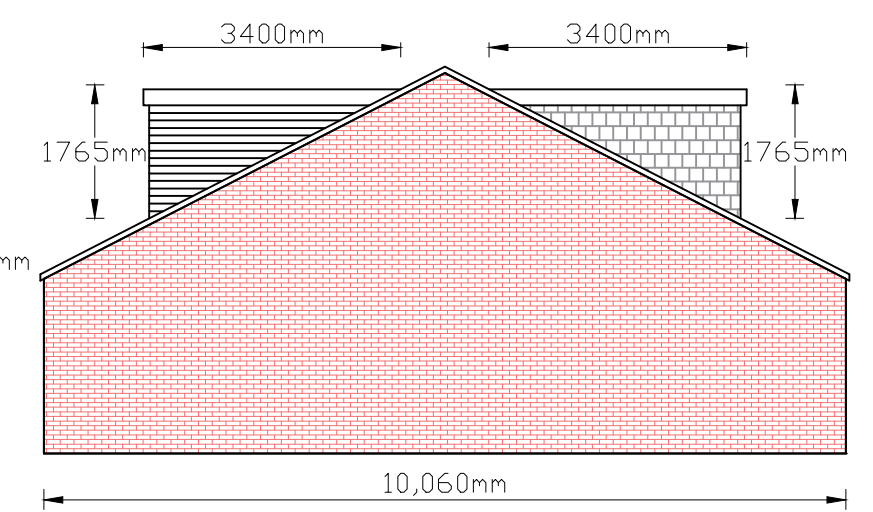

Dormers to be finished in gray PVC weatherboard.

All windows to be gray PVC.

Existing and new building to be finished cream painted render.

Side Extension, Installation of front dormer and extension of rear dormer.
At

88 Fairfield Drive
Clitheroe
Lancashire
BB7 2PS

Scale : 1 - 100 @ A2

Proposed Plans