



FRONT

SIDE

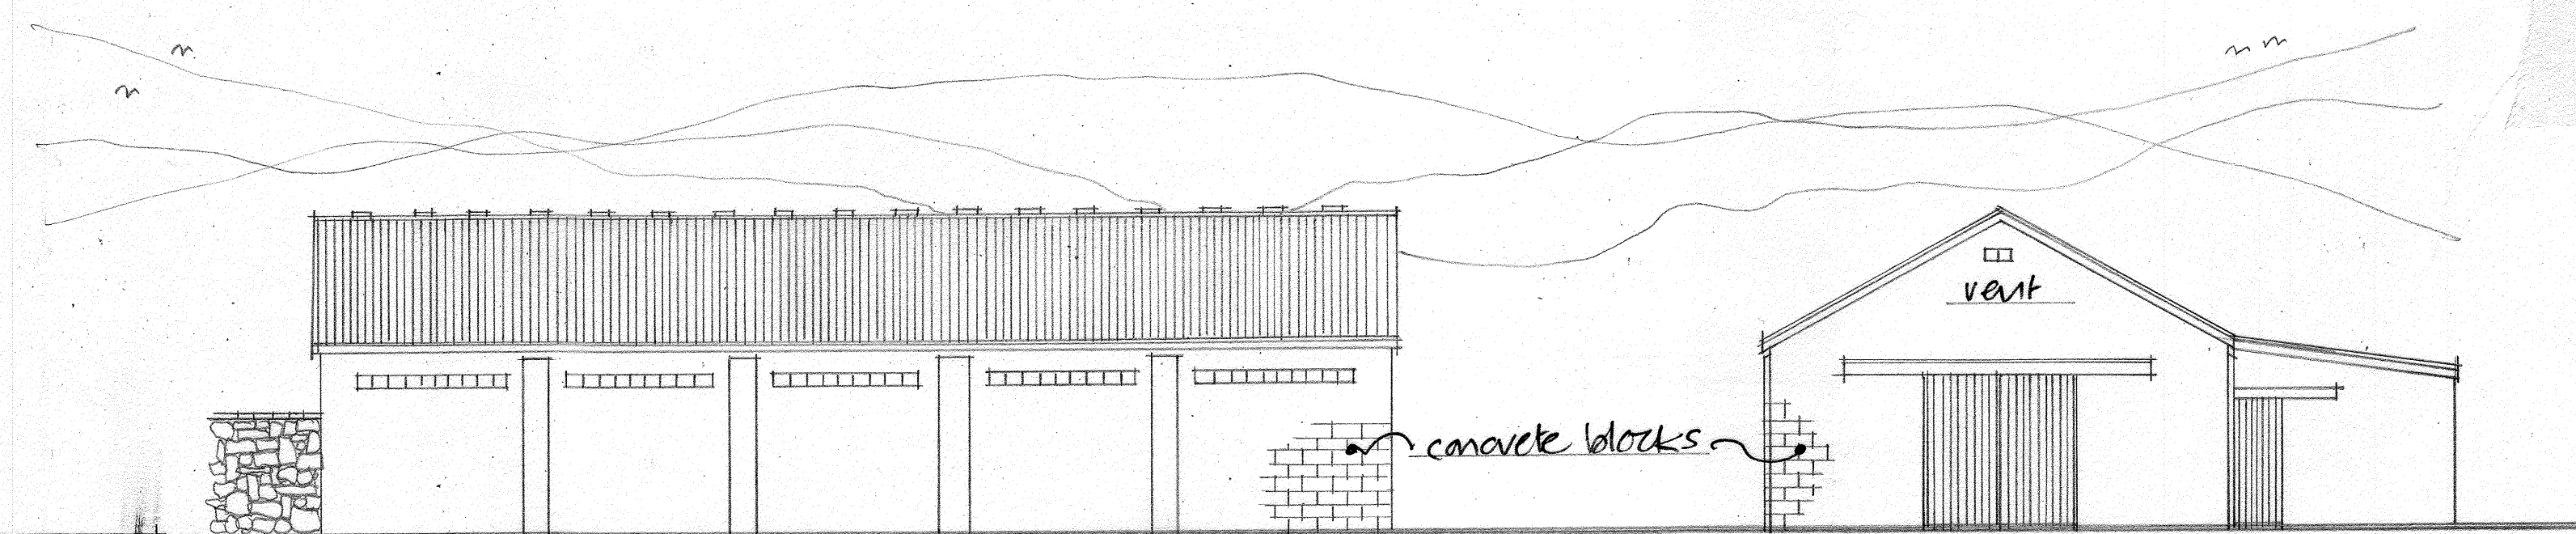

REAR

SIDE

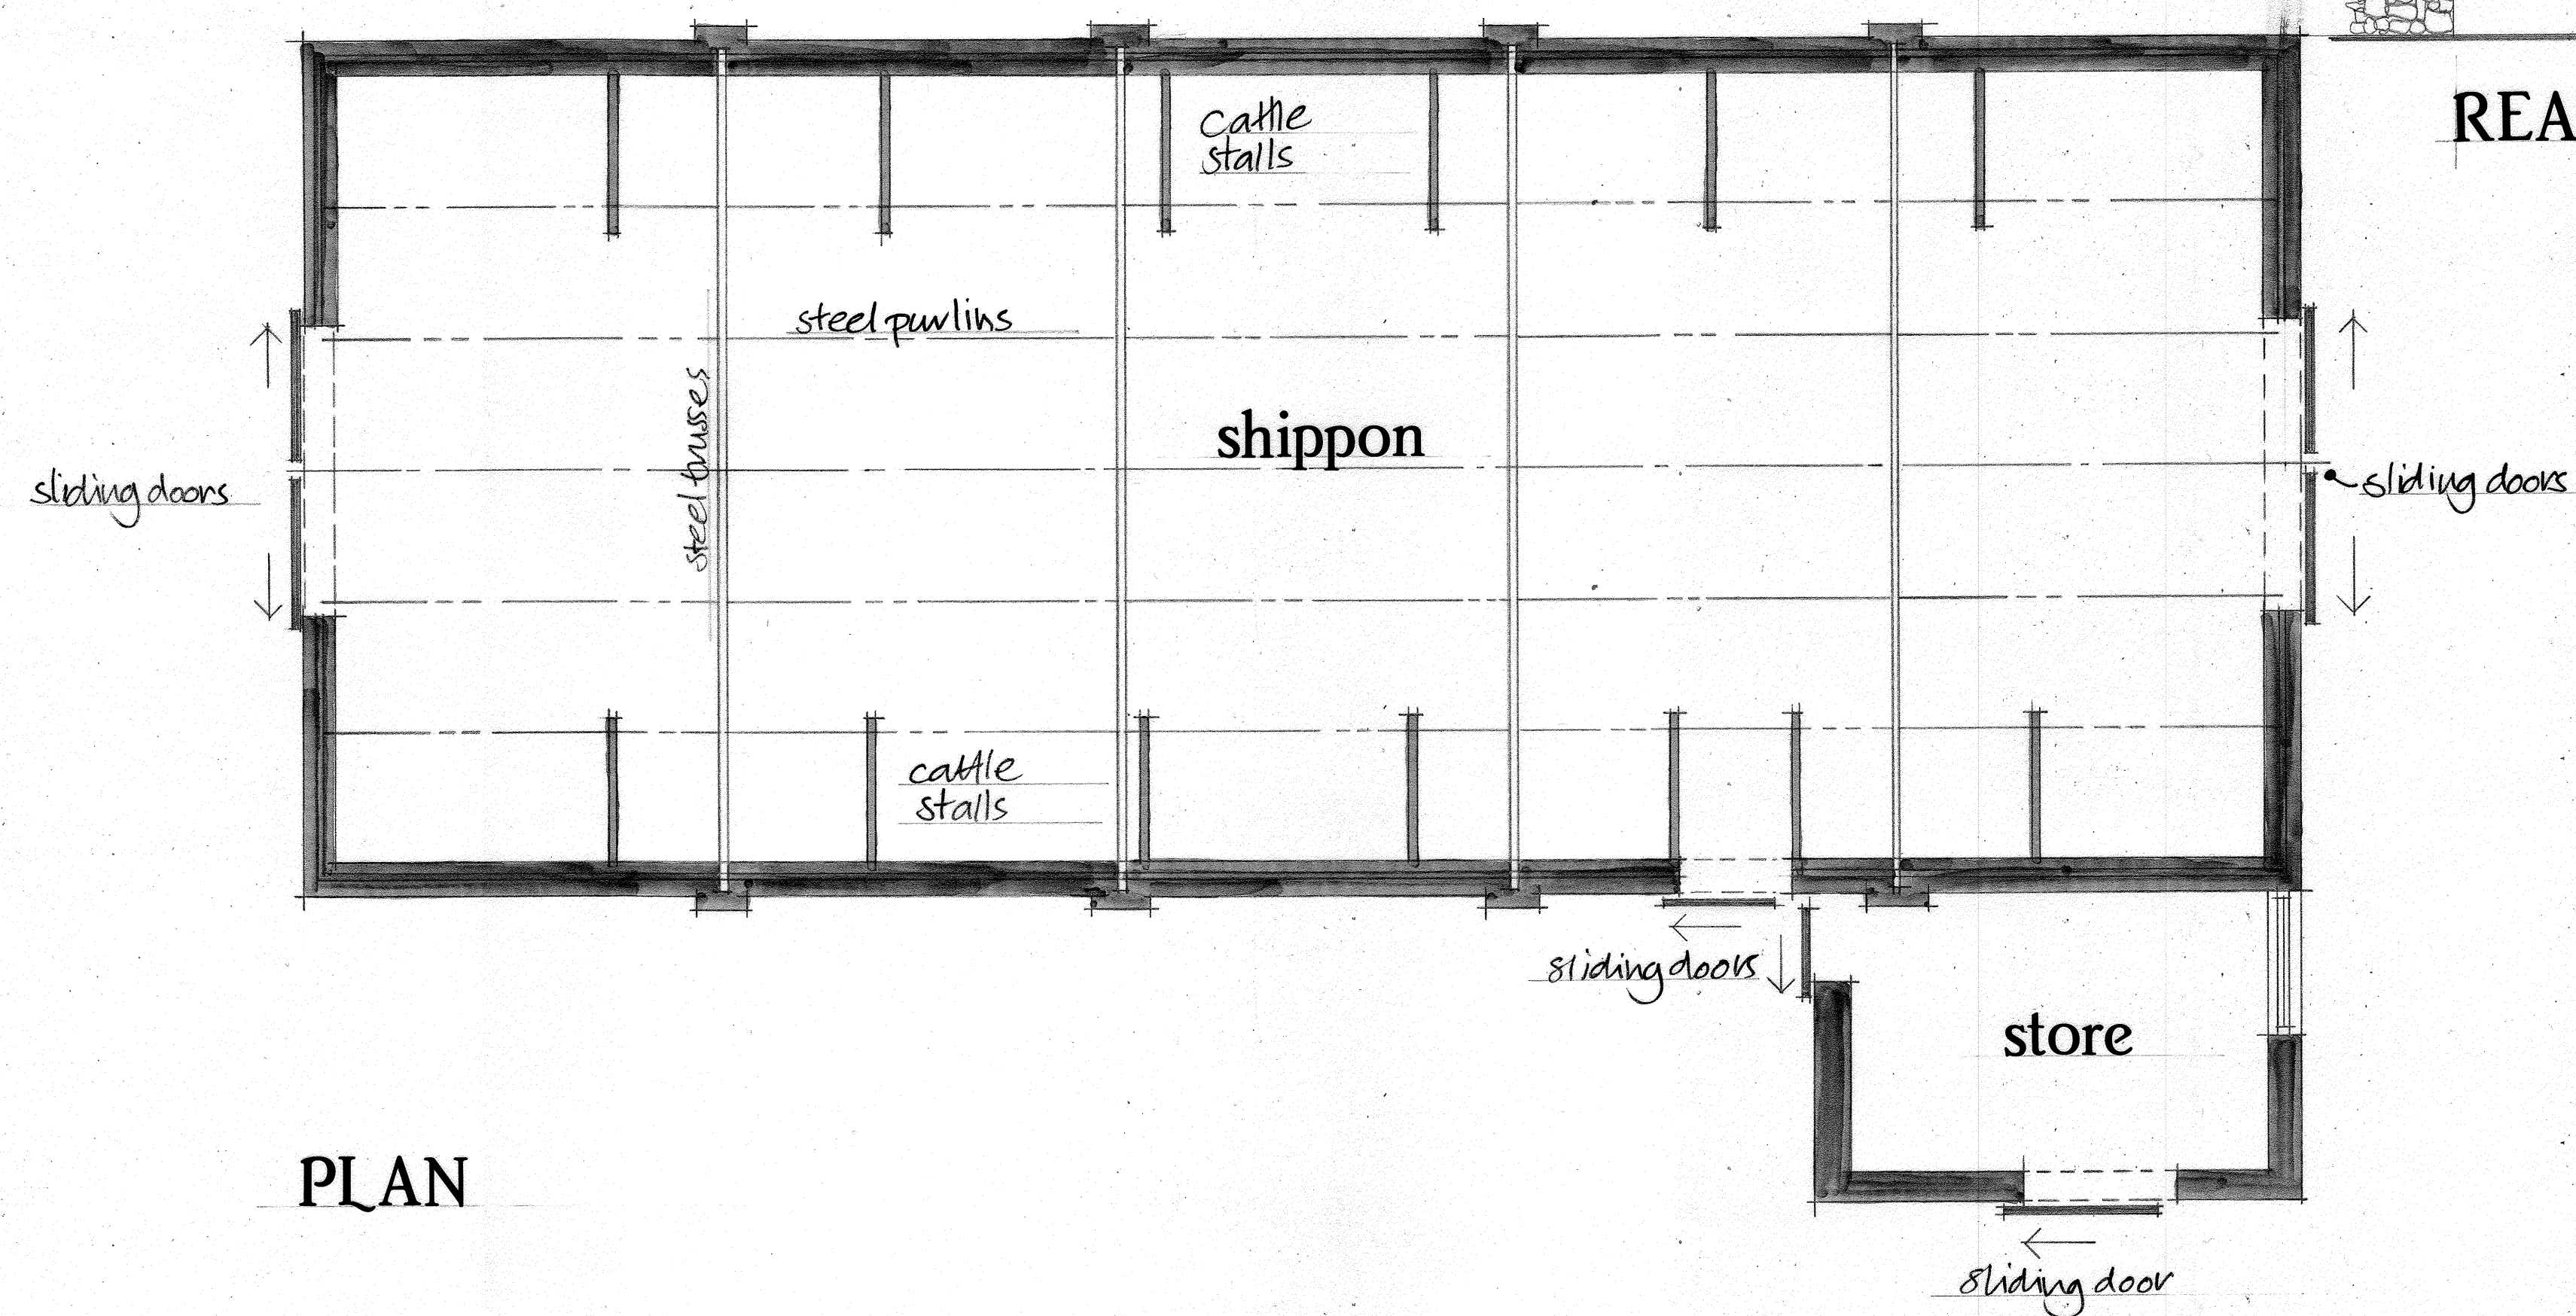

PLAN

**TOWN FARM,
PENDLETON
MR & MRS J FILDES**

title: EXISTING SHIPPON

drg: PLAN/ELEVATIONS

drg no: TF/S/EX.04 scale: 1/20/1:100