
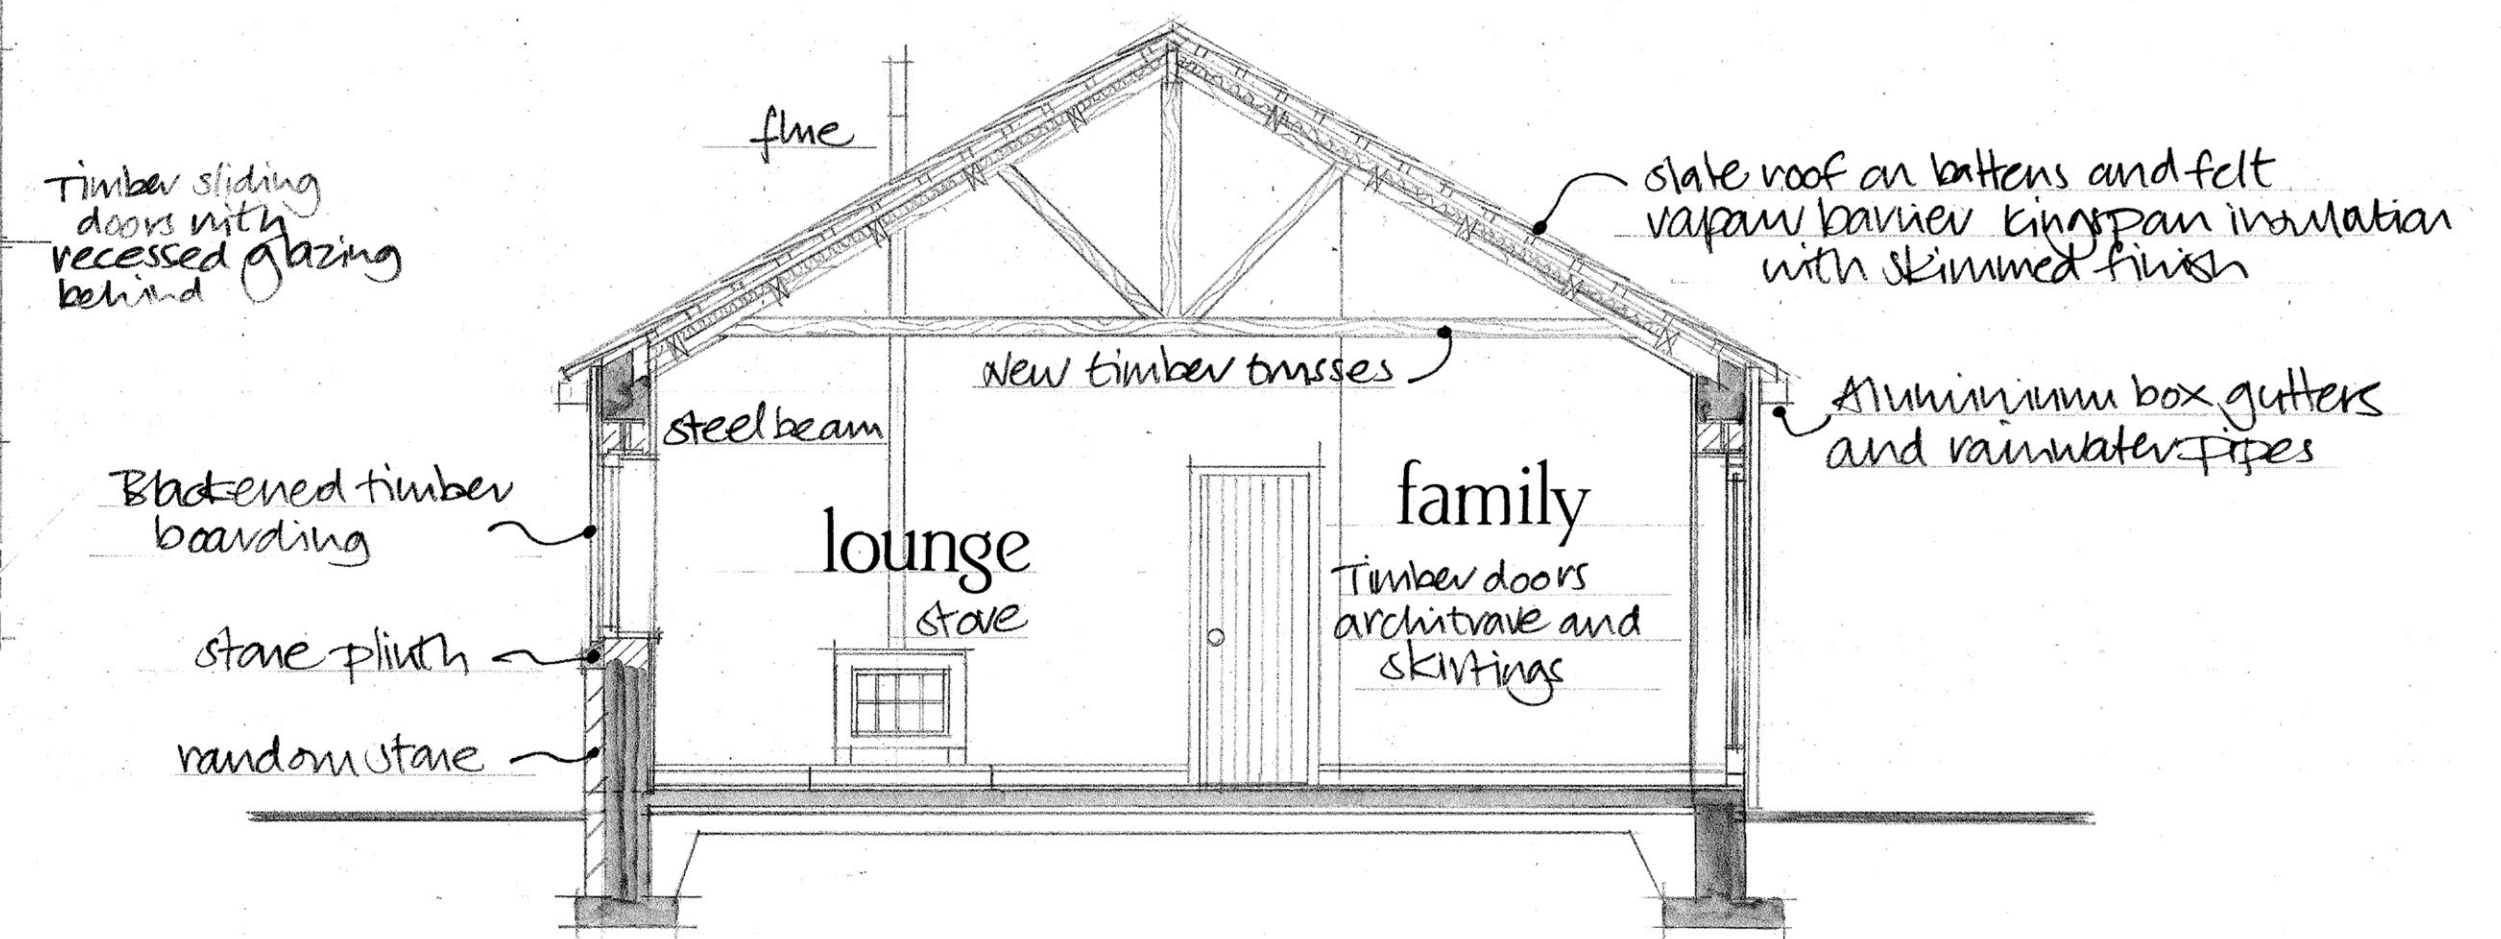


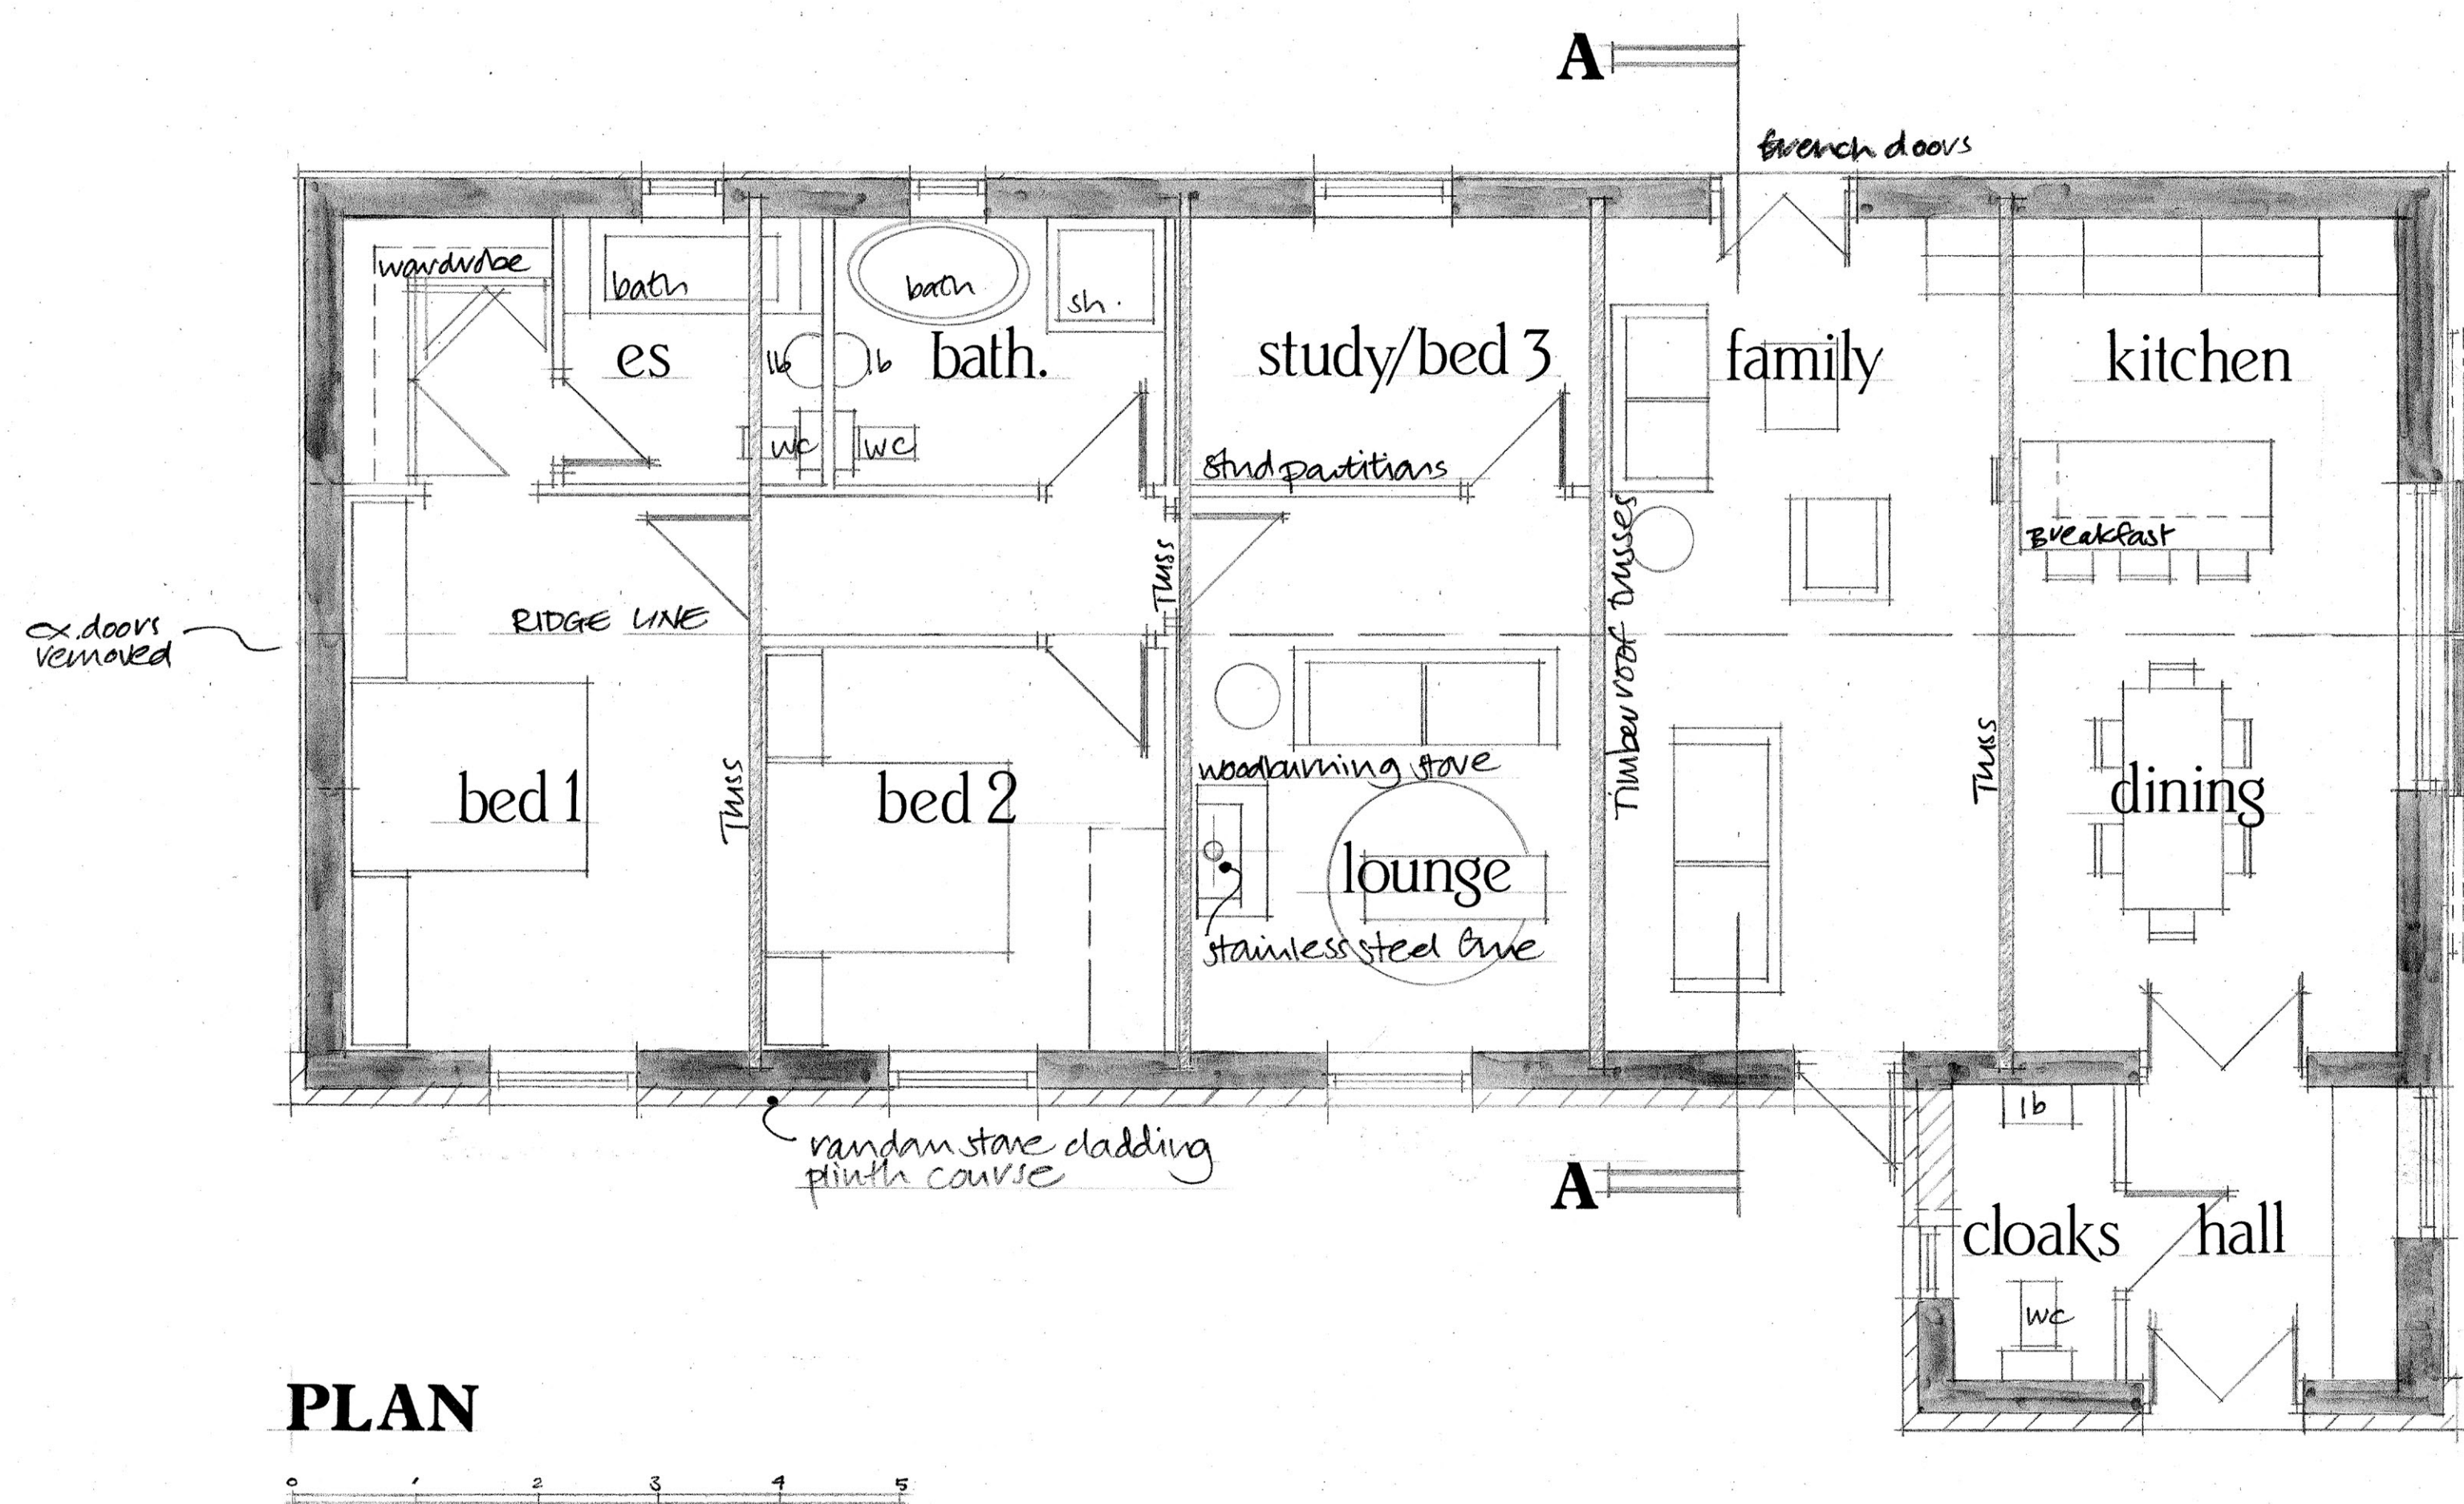

A. Elevational amendments 3.7.20

TOWN FARM, PENDLETON MR & MRS J FILDES

title: PROPOSED SHIPPON
drg: PLAN/ELEVATIONS/SECTION
drg no: TF/S/PE 07 scale: 1:50 1:100