



1 0 GROUND FLOOR
1 : 100

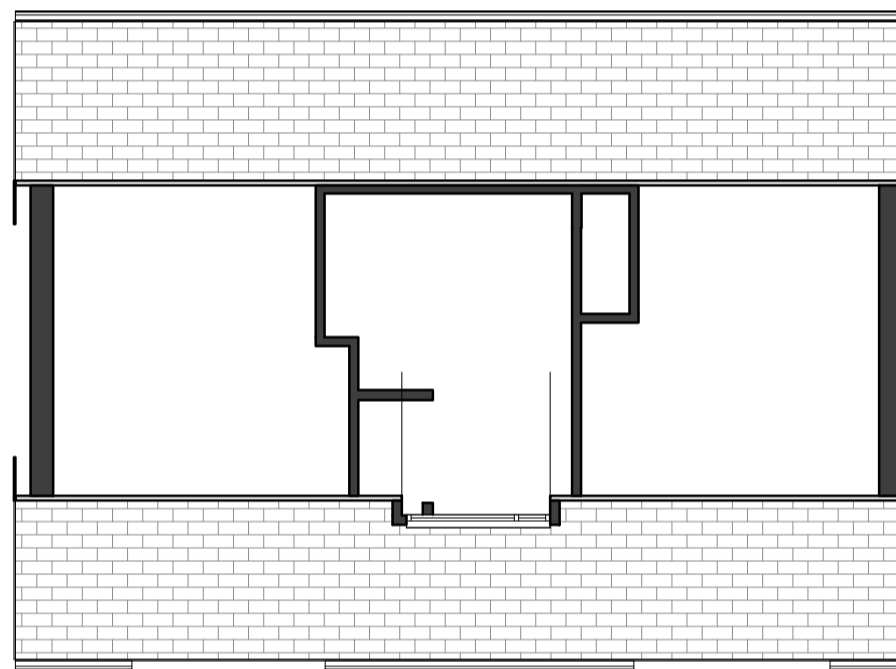

2 1 FIRST FLOOR
1 : 100

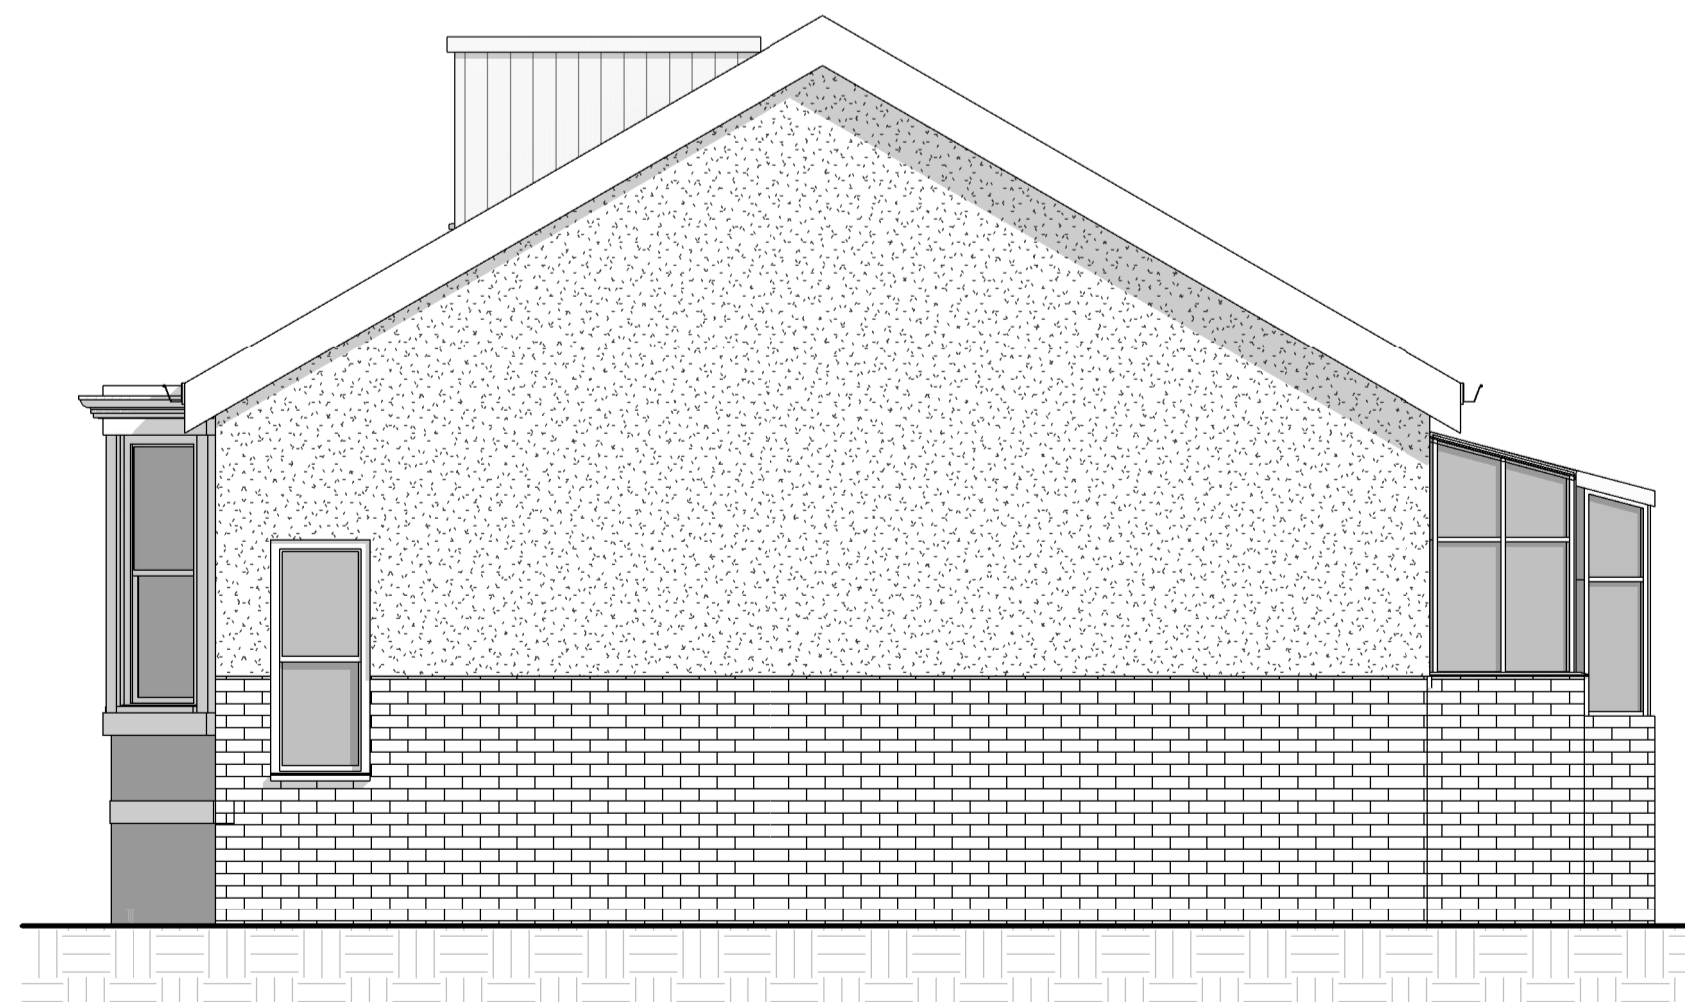


6 EXISTING SOUTH EAST
1 : 50



3 EXISTING SOUTH WEST
1 : 50



4 EXISTING NORTH EAST
1 : 50

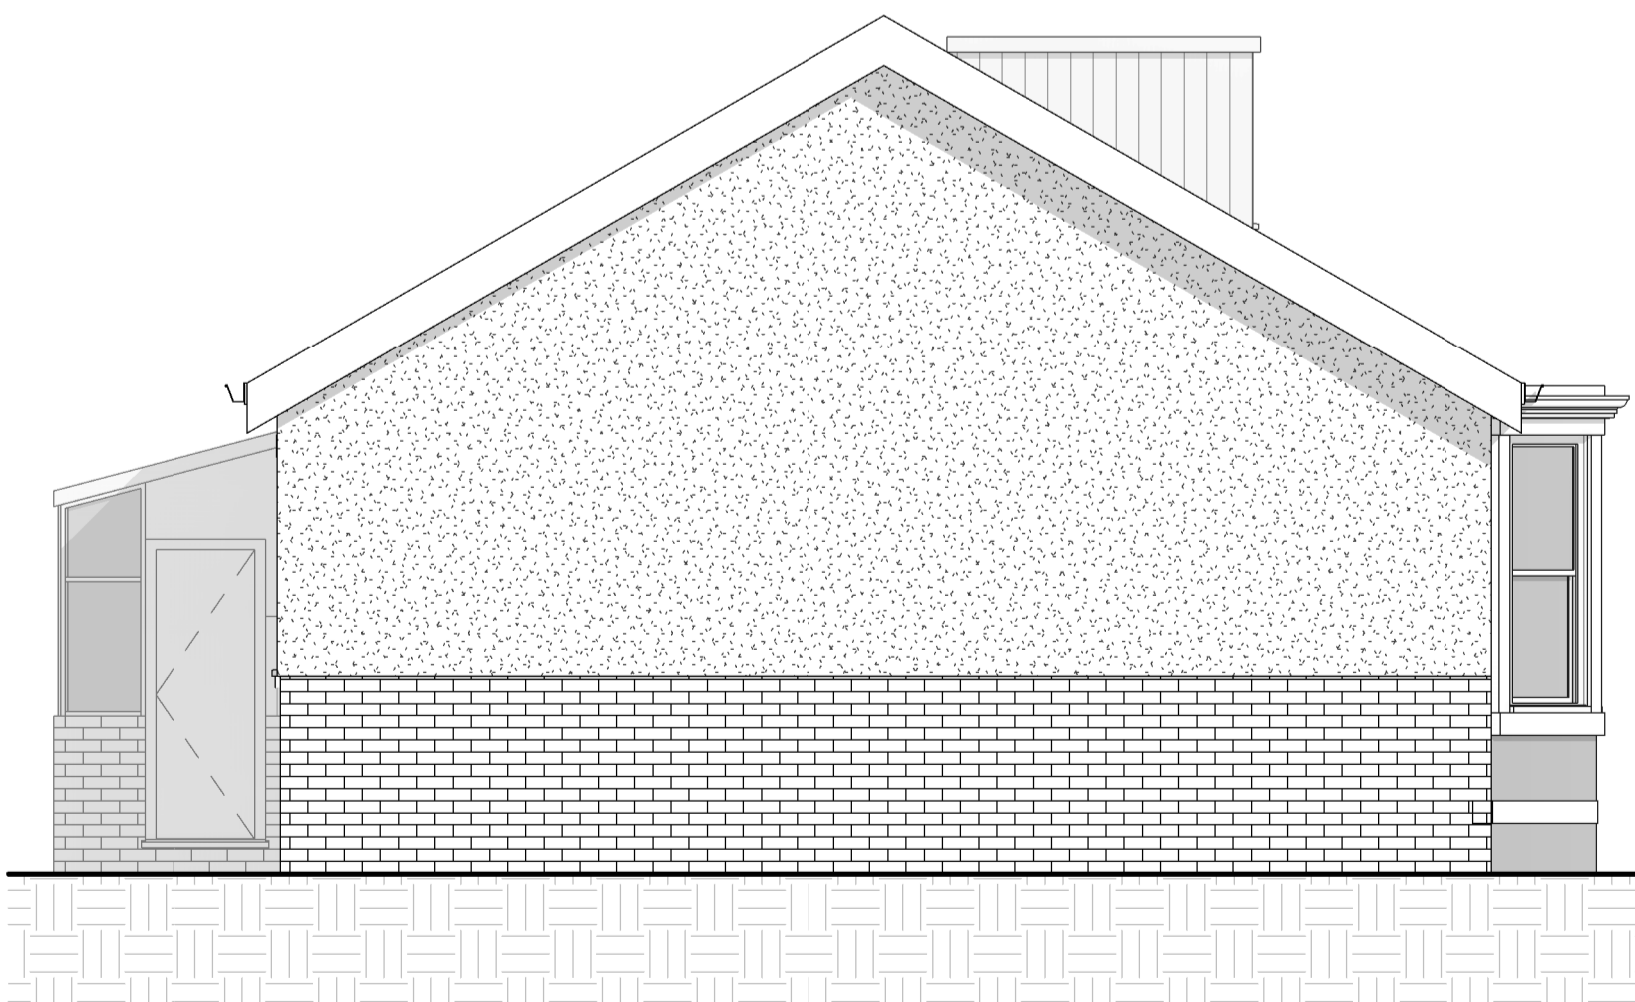

5 EXISTING NORTH WEST
1 : 50

Peter Hitchen
Architects

Marathon House
The Sidings Business Park
Whalley, BB7 9SE

01254 823 885

www.peterhitchenarchitects.co.uk

NOTES:

No.	Description	Date

CLIENT:

MR & MRS DAWBER

PROJECT:

ROCKDALE, MAIN STREET,
GRINDLETON, BB7 4QT

SHEET:

EXISTING PLANS &
ELEVATIONS

Project number

PHA/470

Date

24/07/2020

Drawn by

RH

Checked by

PH

A1.3

Scale

As indicated

Sheet size

A1