




West Elevation  
1:100 Scale




South Elevation  
1:100 Scale




East Elevation  
1:100 Scale

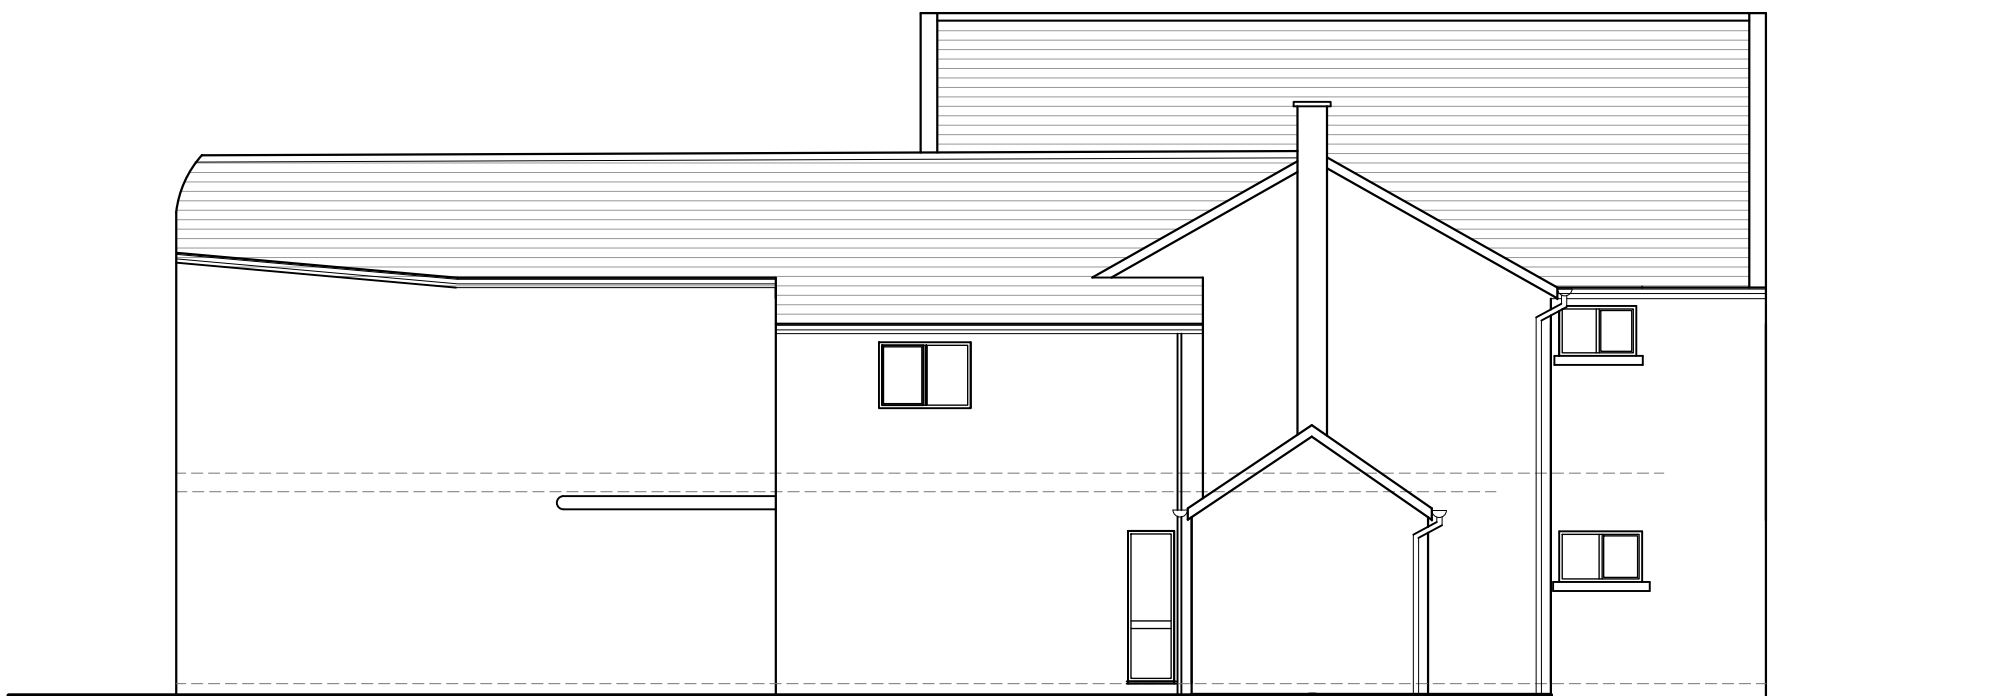

North Elevation  
1:100 Scale

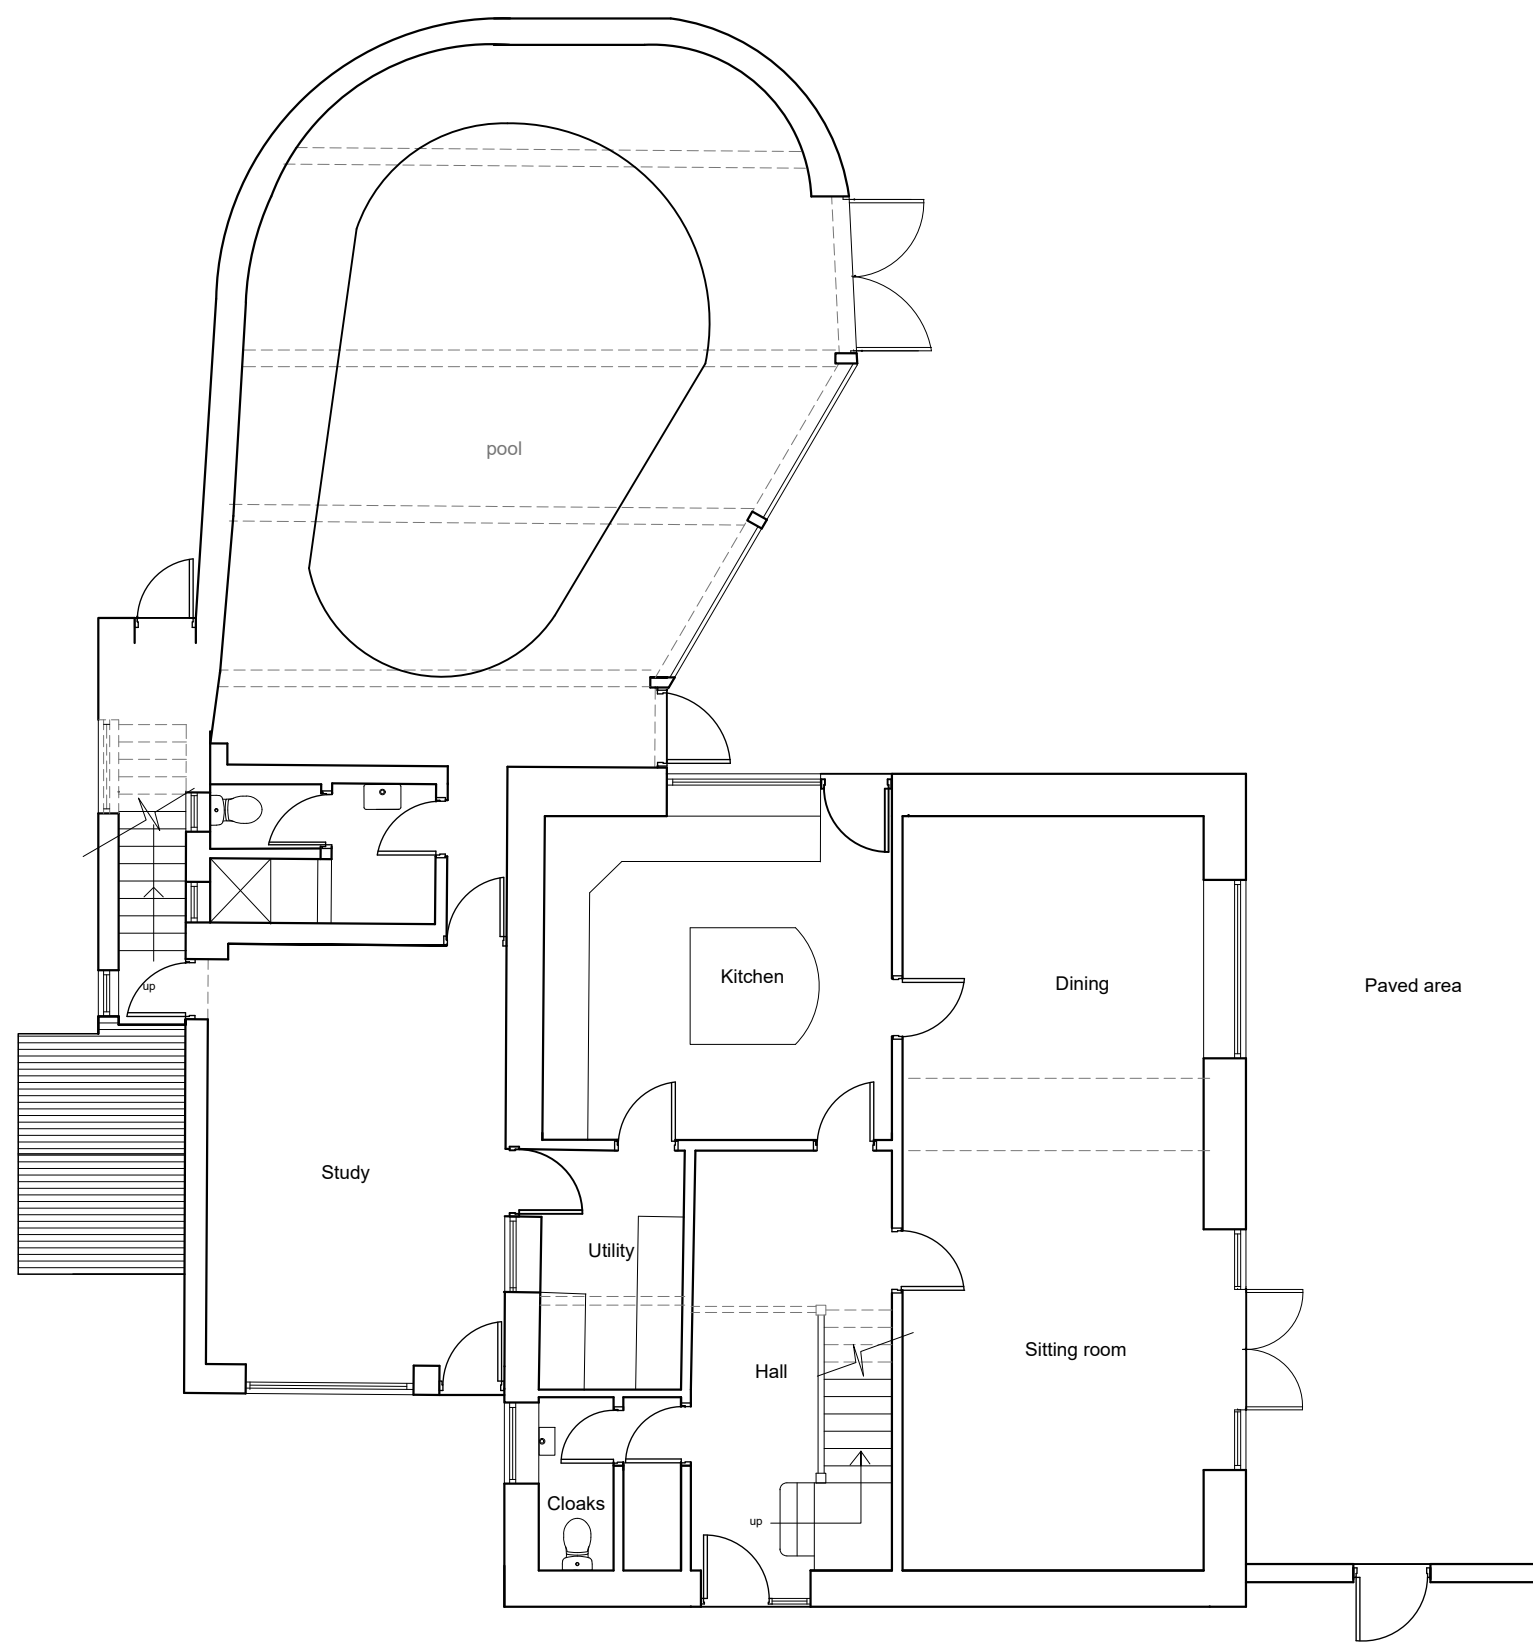

Ground Floor Plan

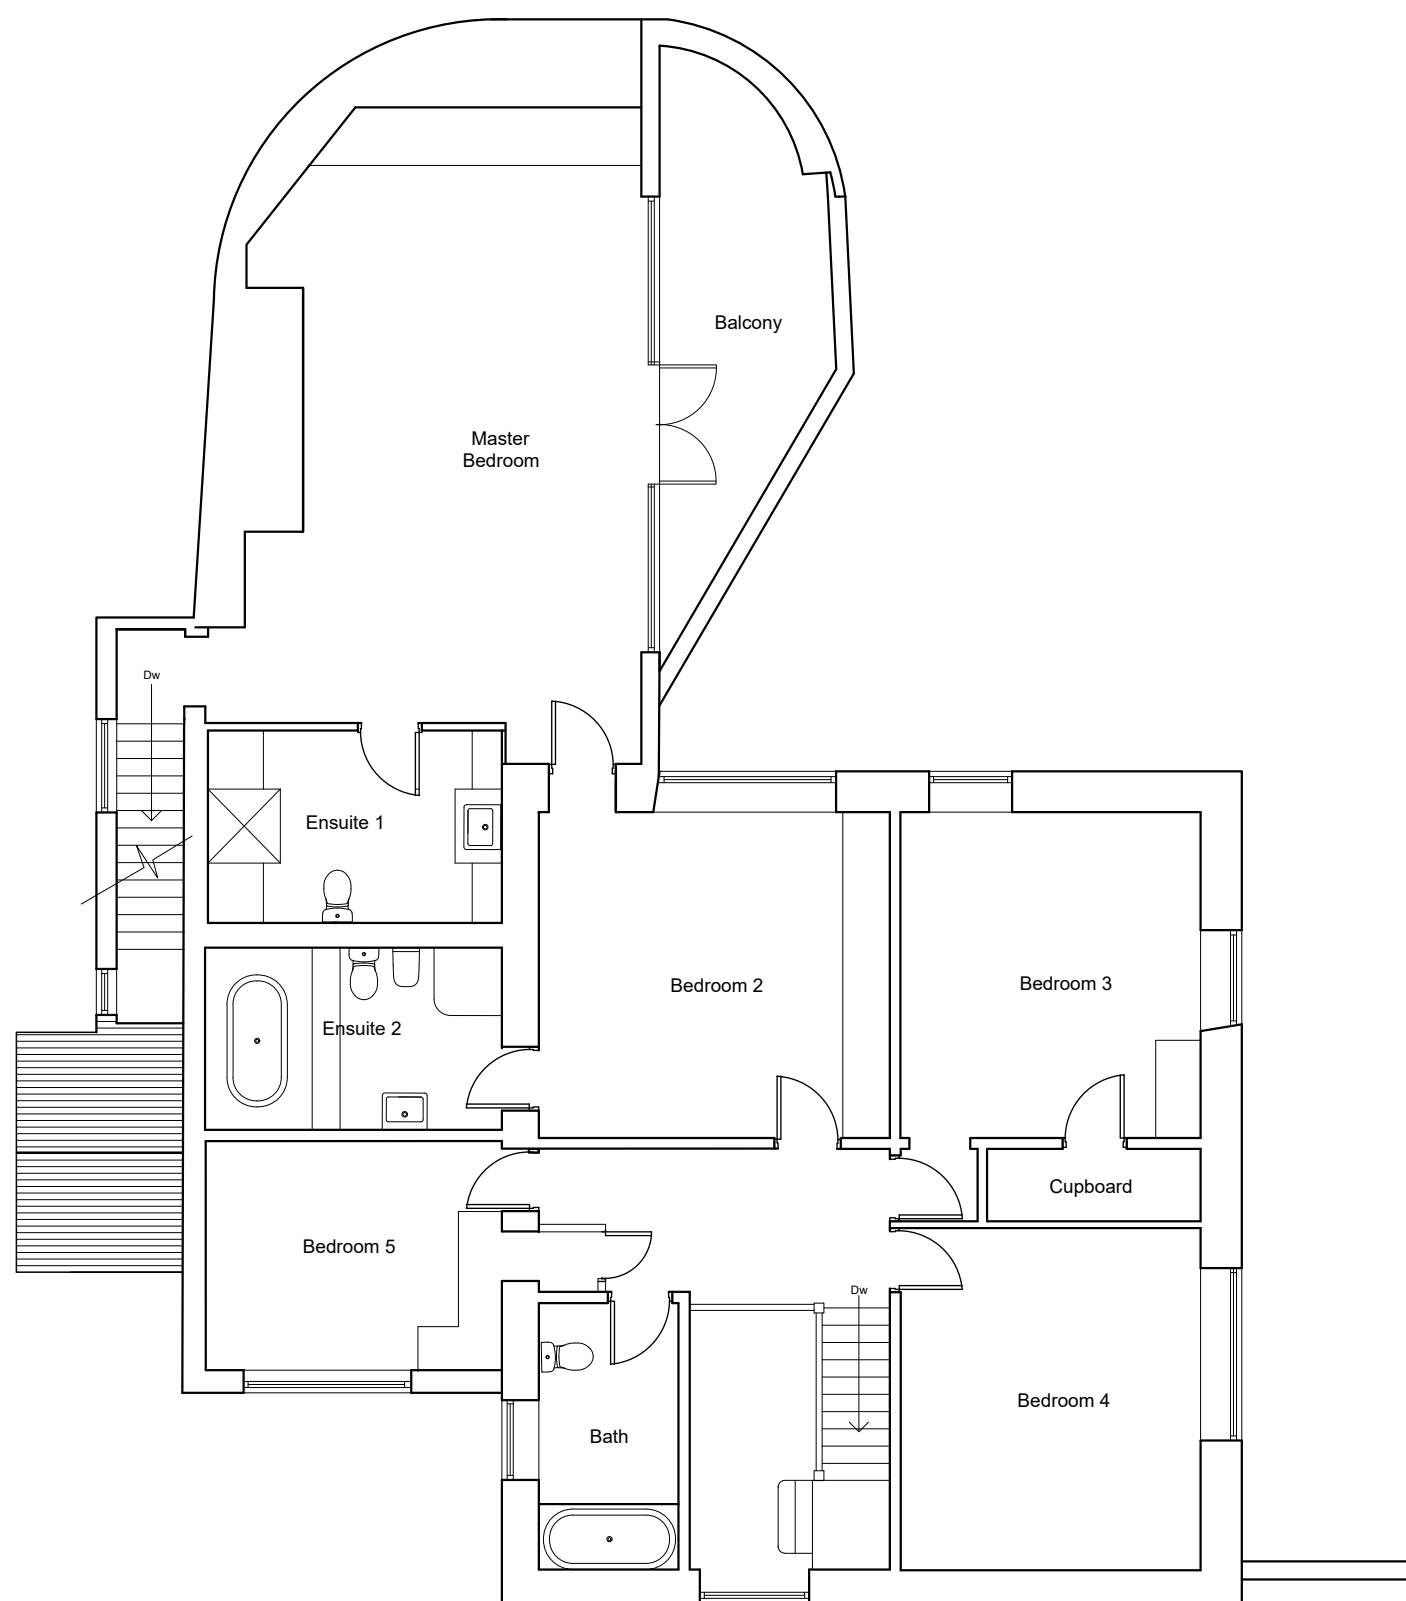

First Floor Plan

