


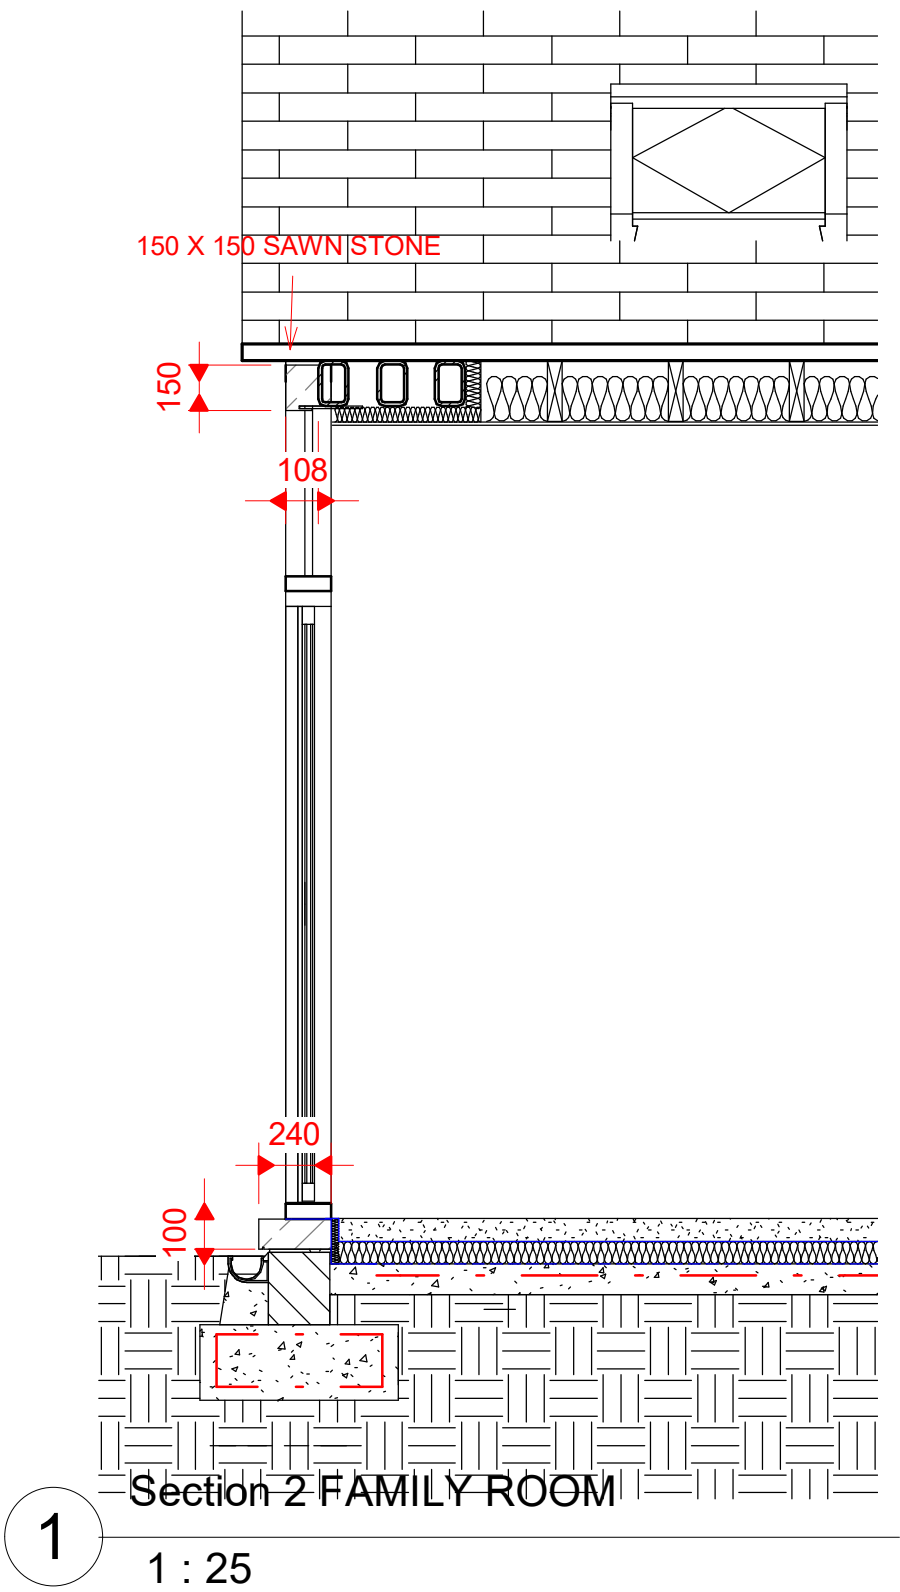

THE PROPOSED SCREENS IN THE FAMILY ROOM AND CONSERVATORY WILL BE ALITHERM PLUS - RAL 9005.
THE GLAZING WILL BE SET BACK FROM THE WINDOW SURROUND AS SHOWN IN SECTION 2 FAMILY ROOM

REFER TO DRAWING:
-cETD-47-18-00
-cETD-47-04-00
IMG:
-SLIM LINE INTERLOCK
-LIFT AND SLIDE JAMB
FOR FURTHER DETAIL



	No.	Description	Date	Peter HitchenArchitects				PROJECT		CLIENT MR & MRS KILBRIDE		
								EXTENSION & ALTERATIONS TO BEECHWOOD BARN, SAWLEY, CLITHEROE, BB7 4LH				
				SHEET				FAMILY ROOM & CONSERVATORY DETAIL		Date 14/07/2020	Project number PHA/359	Scale (@ A3) 1 : 25
										Drawn by Author	DRWAING NUMBER A502	
				Checked by Checker								
				CODE	STATUS	SUITABILITY DESCRIPTION	PURPOSE OF ISSUE					