


1:100 PLAN 0

PROPOSED NEW COVERED SILO CLAMP TOO
REPLACE EXCISTING ONE WHICH WAS BADLY FIRE DAMAGED


ROOF BIG 6 CEMENT FIBRE SHEETING
SIDES AND GABLE ENDS CLAD WITH TANALISED
YORKSHIRE BOARDING ABOVE CONC. WALLS.
WITH SQUARE METAL GUTTERING TO EXCISTING DRAINS.

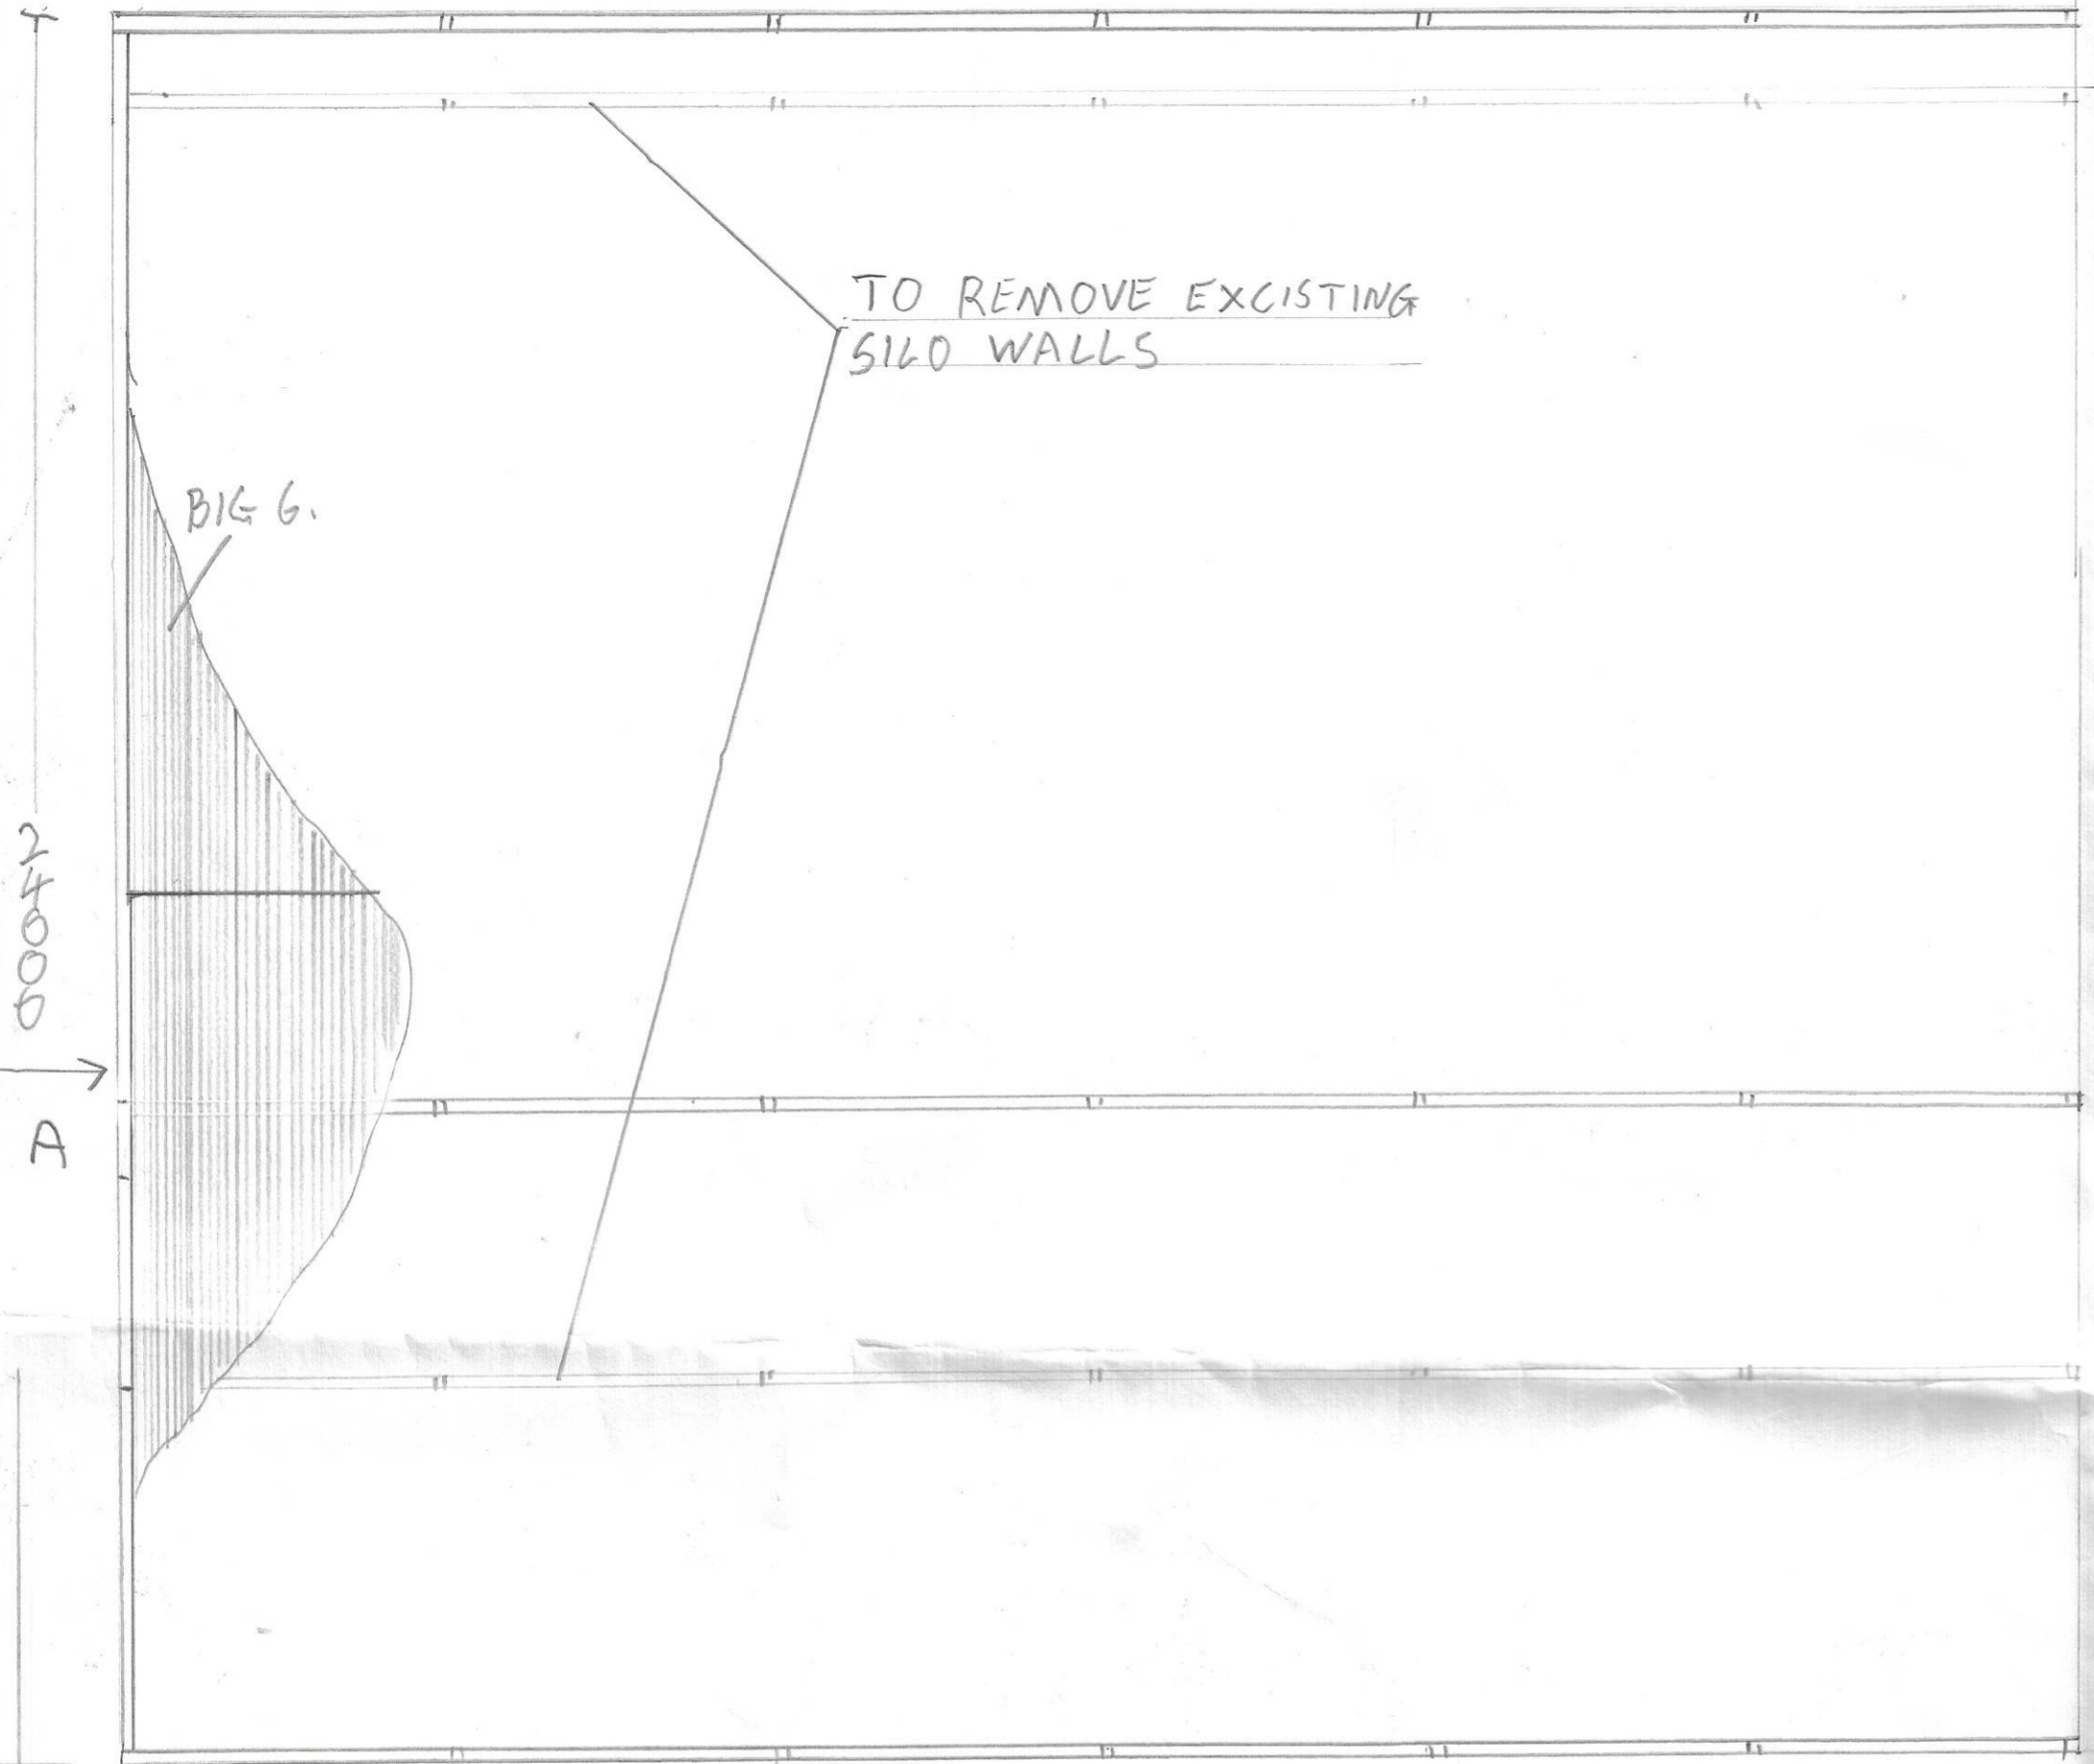

15000

← B


9000

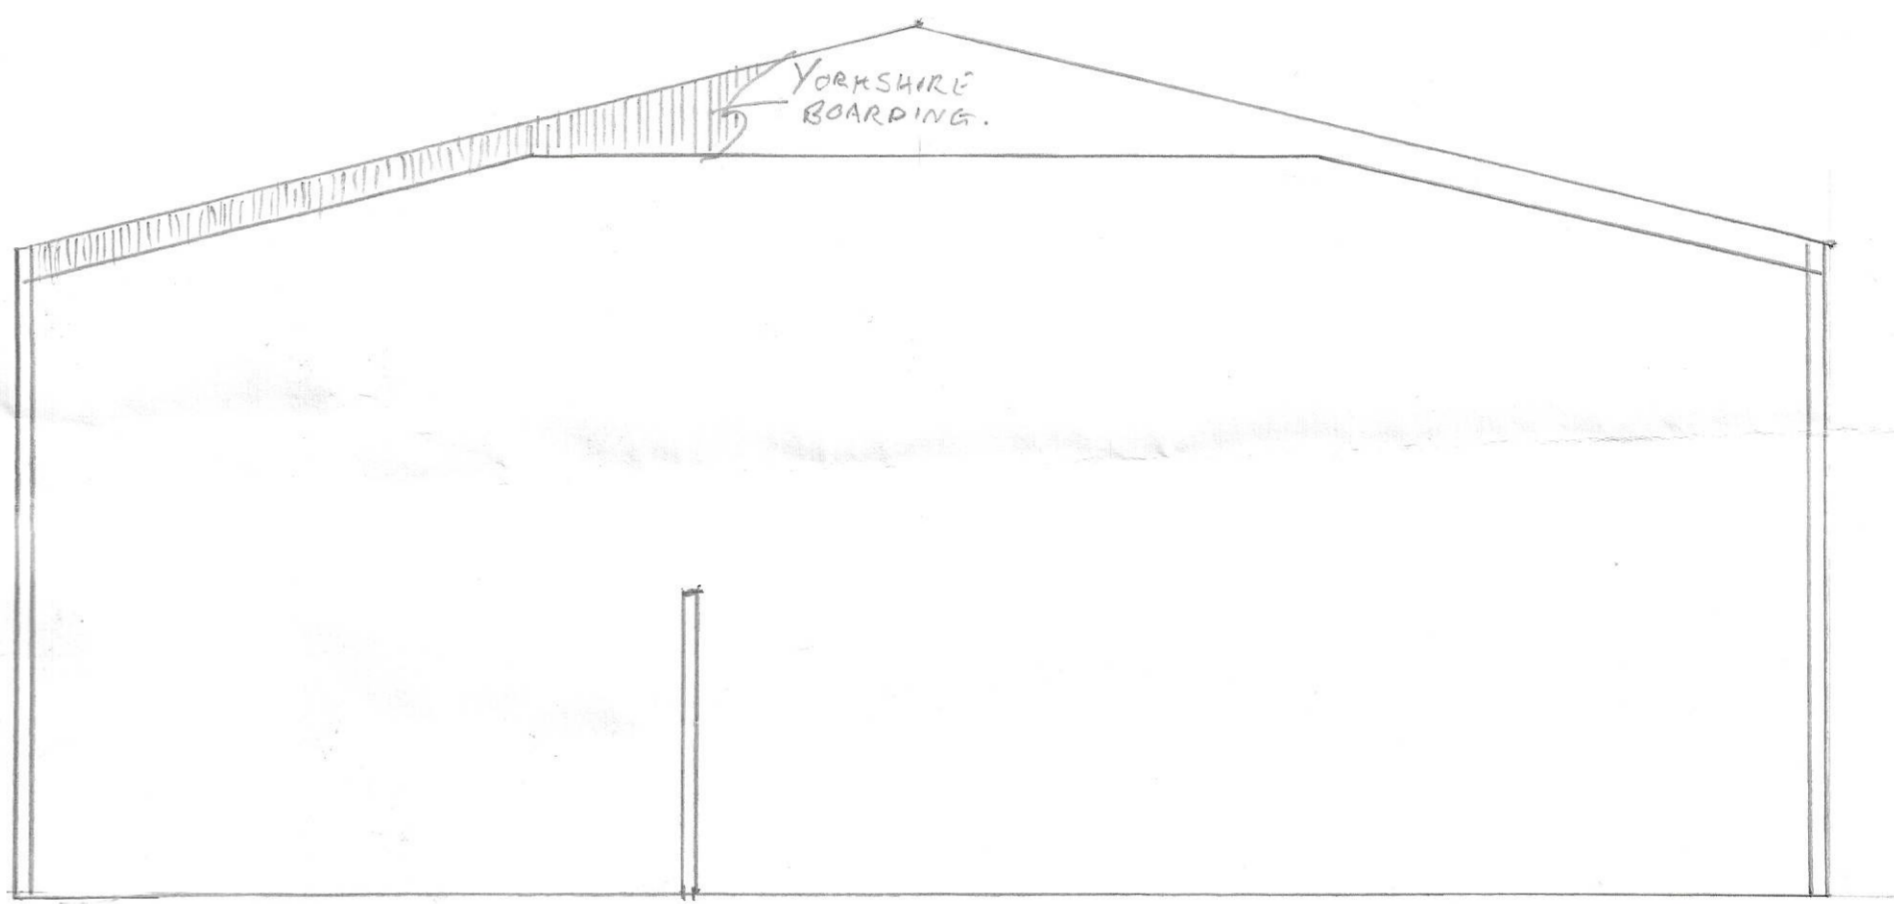


27000 ↑ C

24000

↑ B

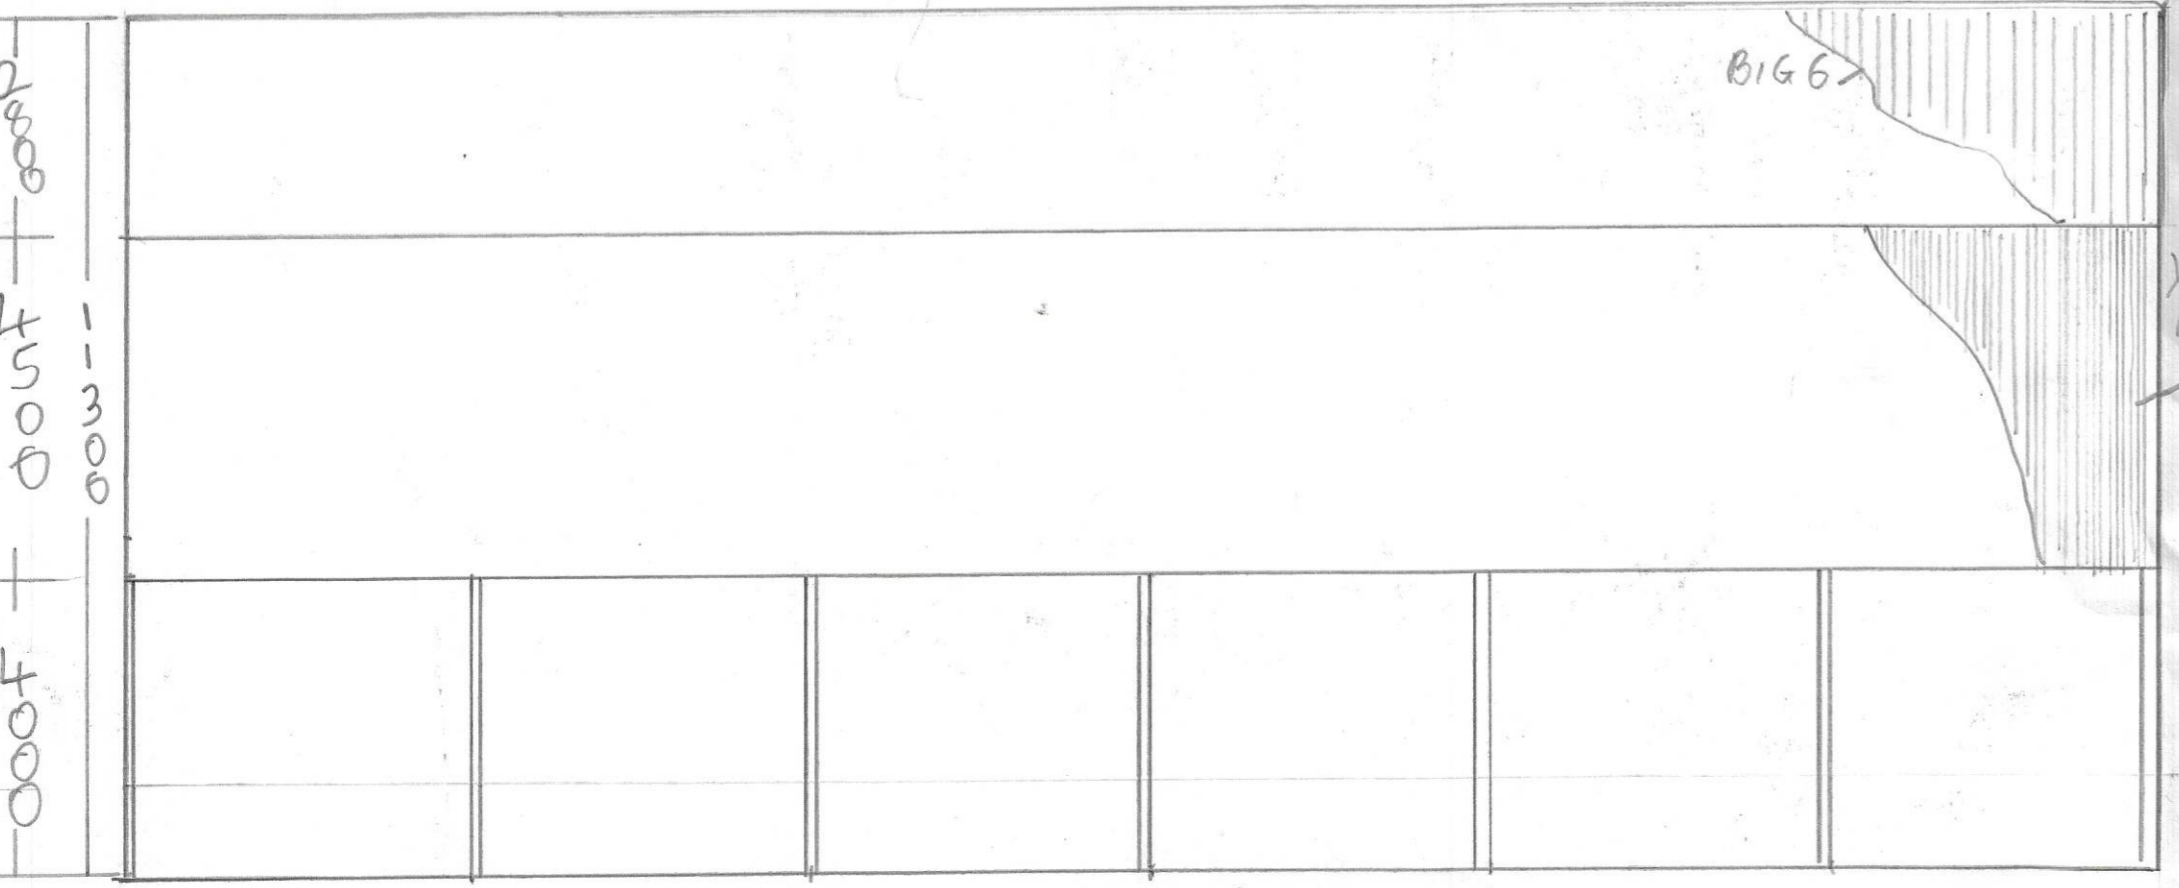

YORKSHIRE BOARDING.

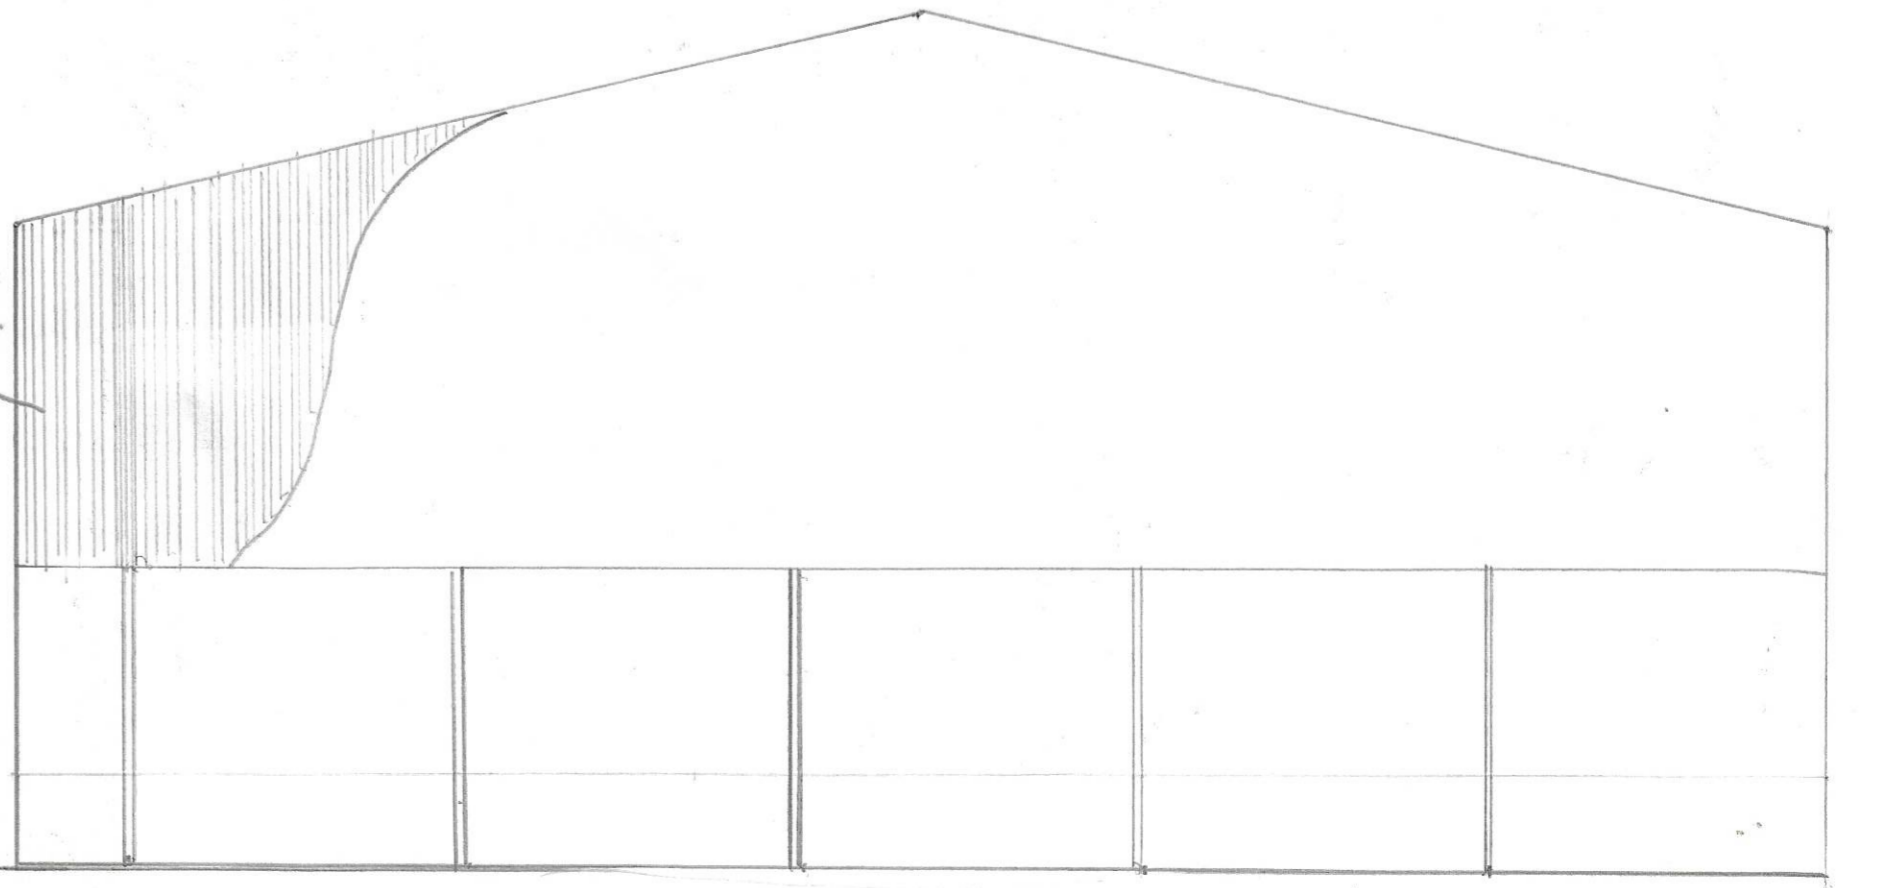

↑ C

↑ A

roof
roof
roof
roof