


SCALE 1:100 PLAND

PROPOSED ROOF TO COVER EXISTING SLURRY PIT.



ROOF BIG 6 CEMENT FIBRE SHEETING.
GALBE END AND SIDE YORKSHIRE BOARDING
STEEL FRAME

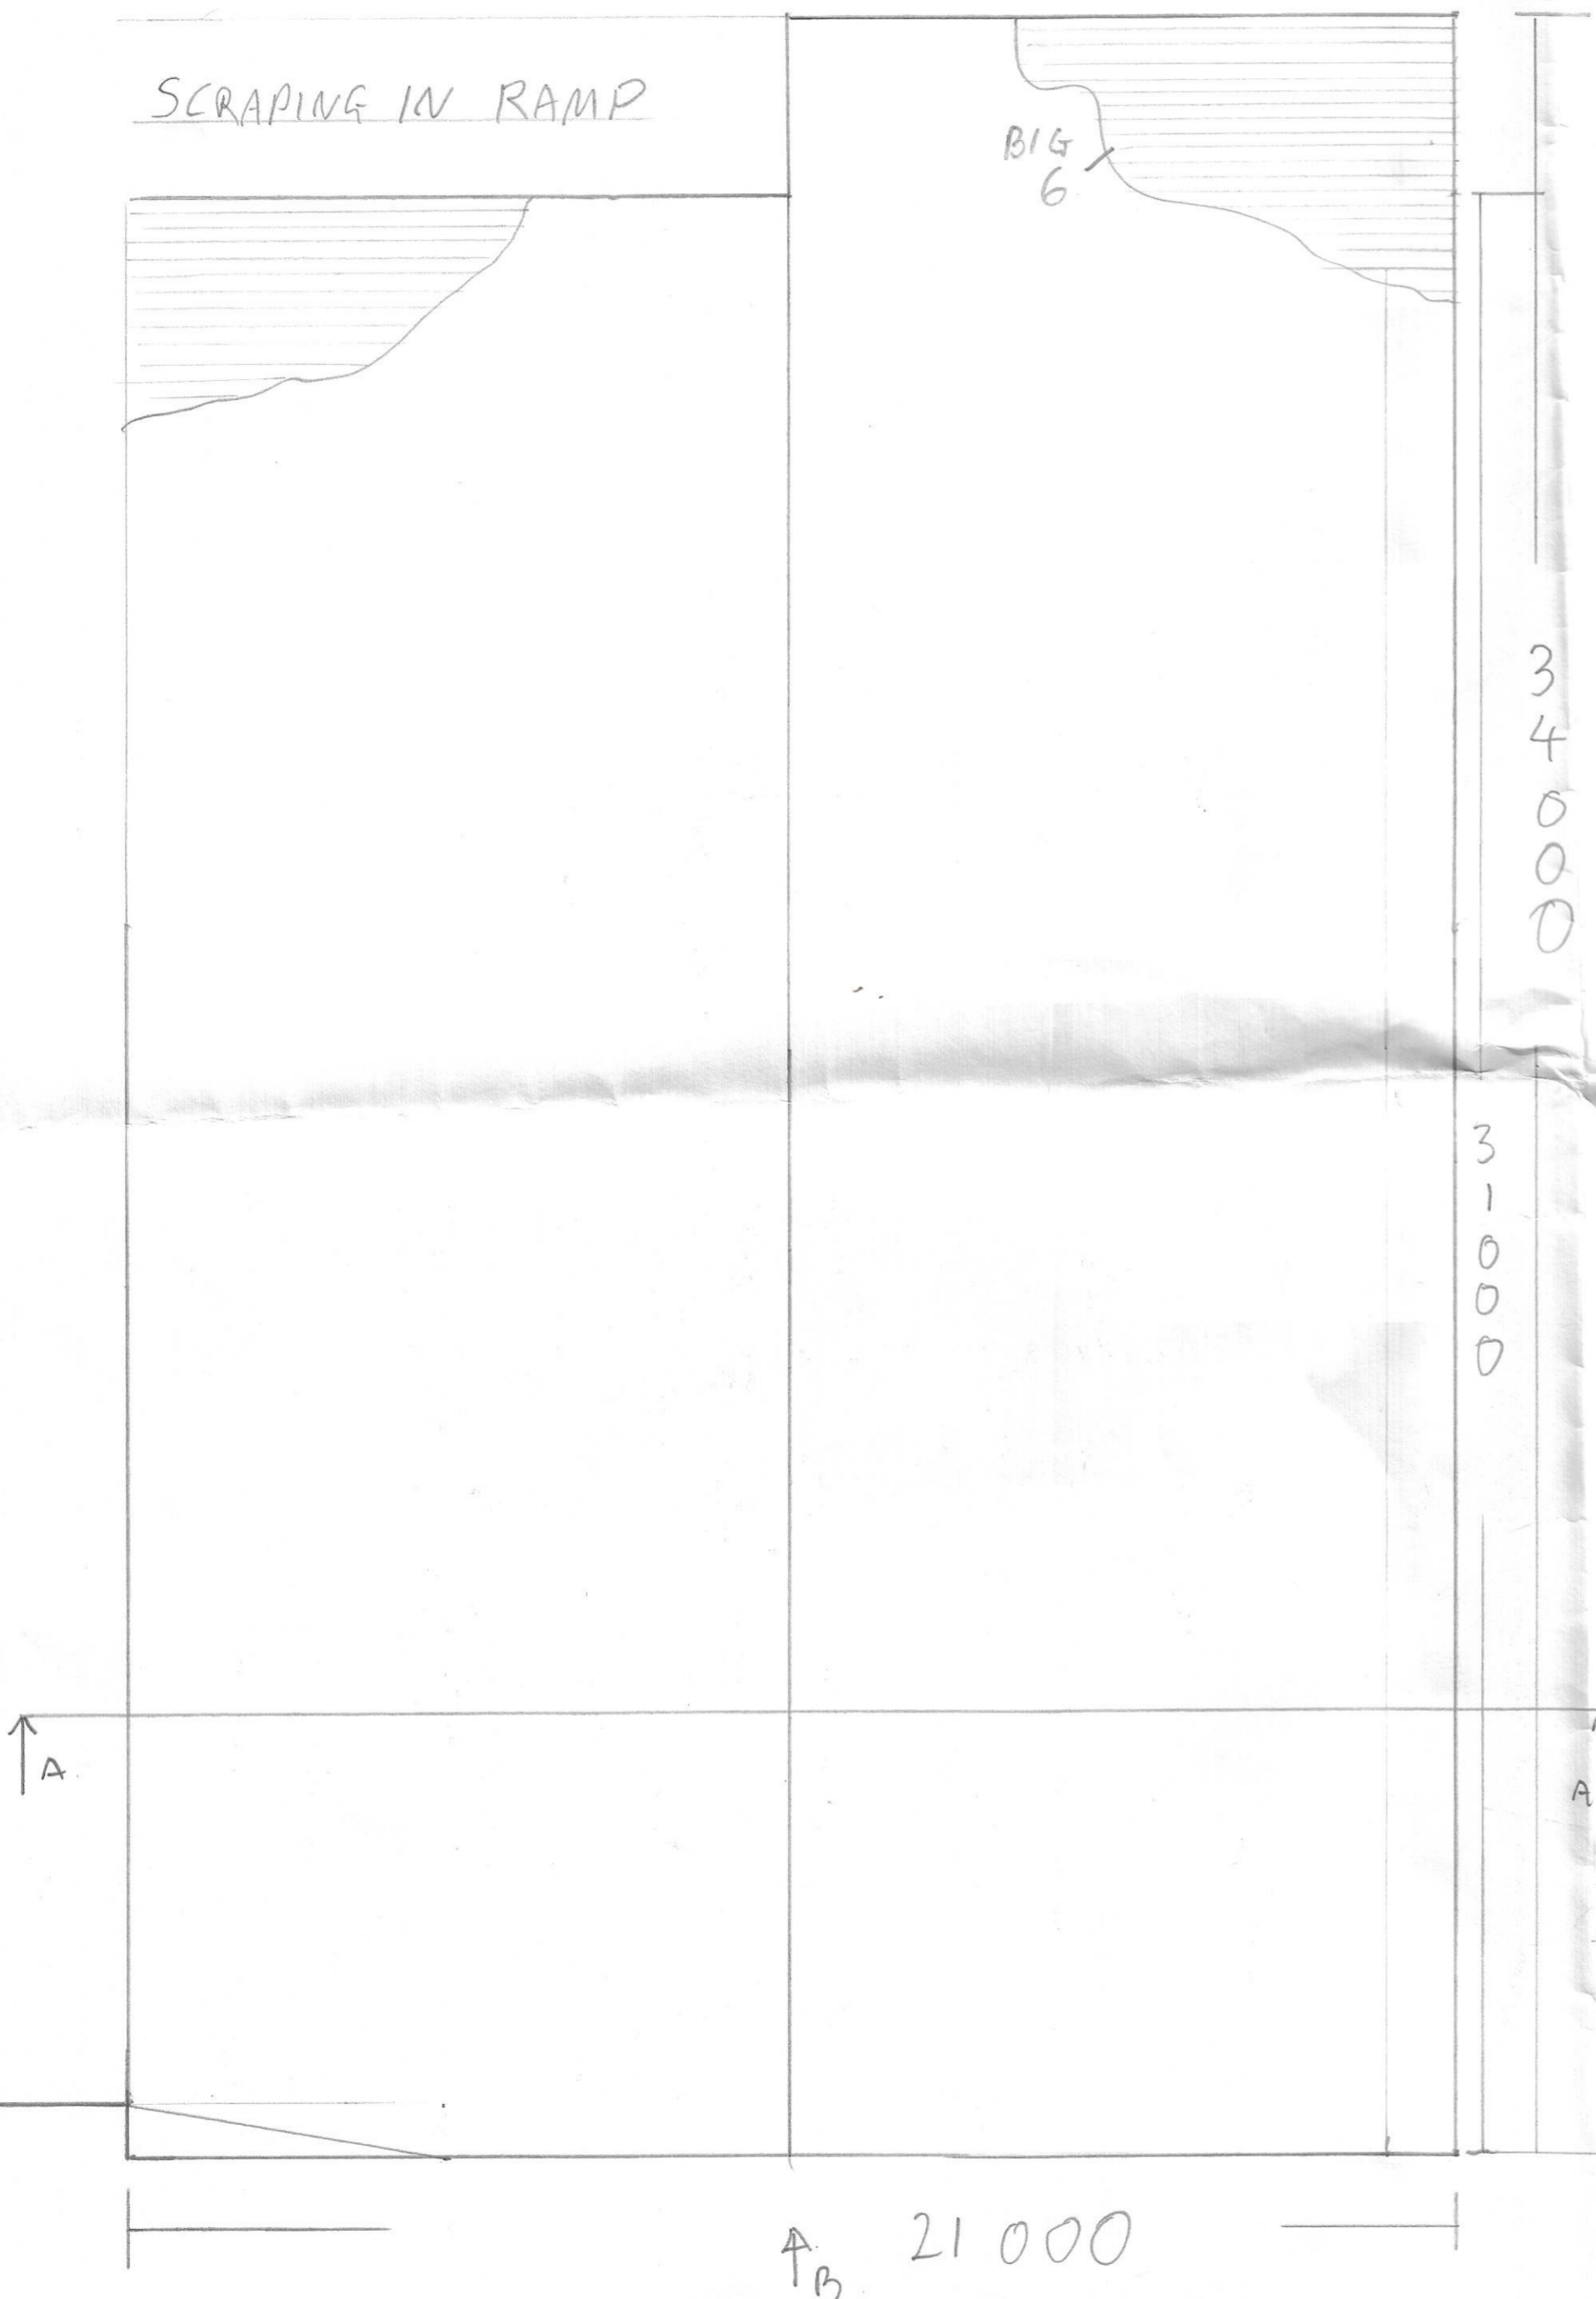