




Existing Basement

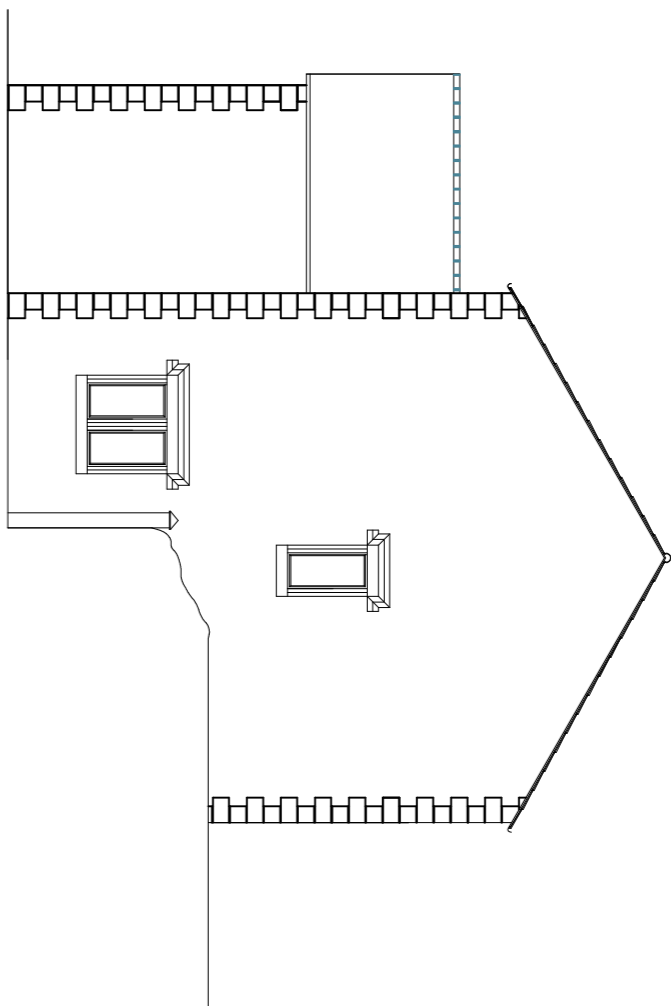


Existing South Elevation

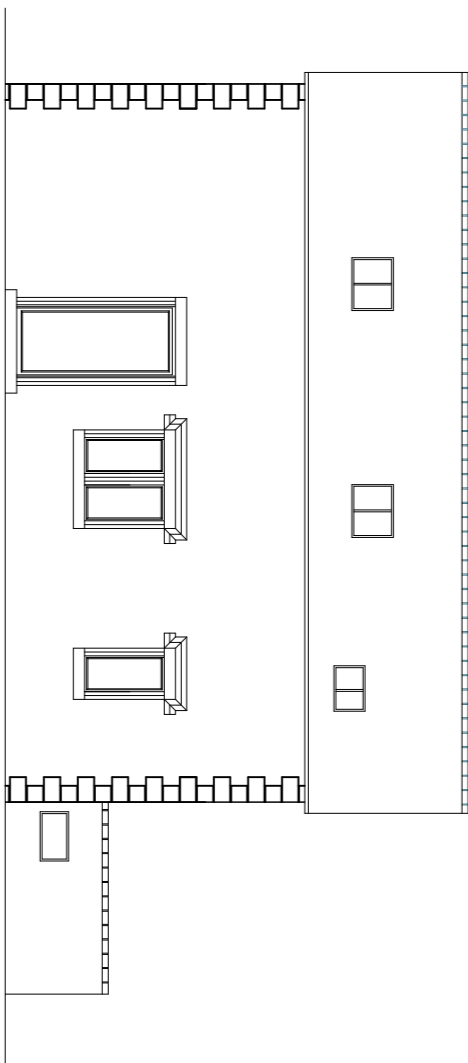


Existing East Elevation

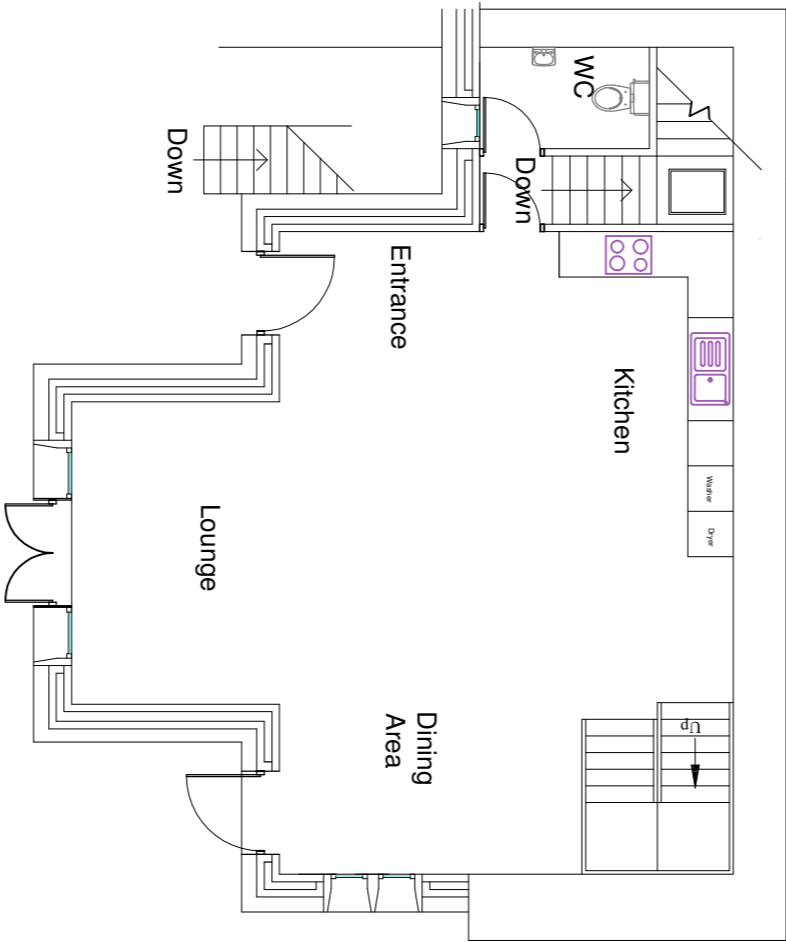


Existing Ground Floor

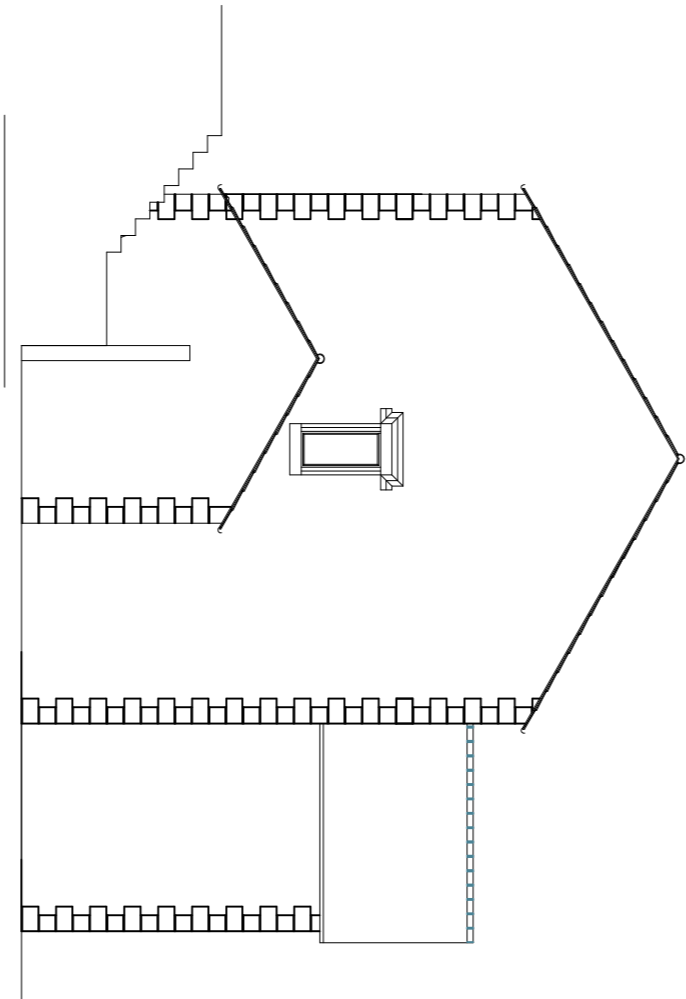


Existing North Elevation

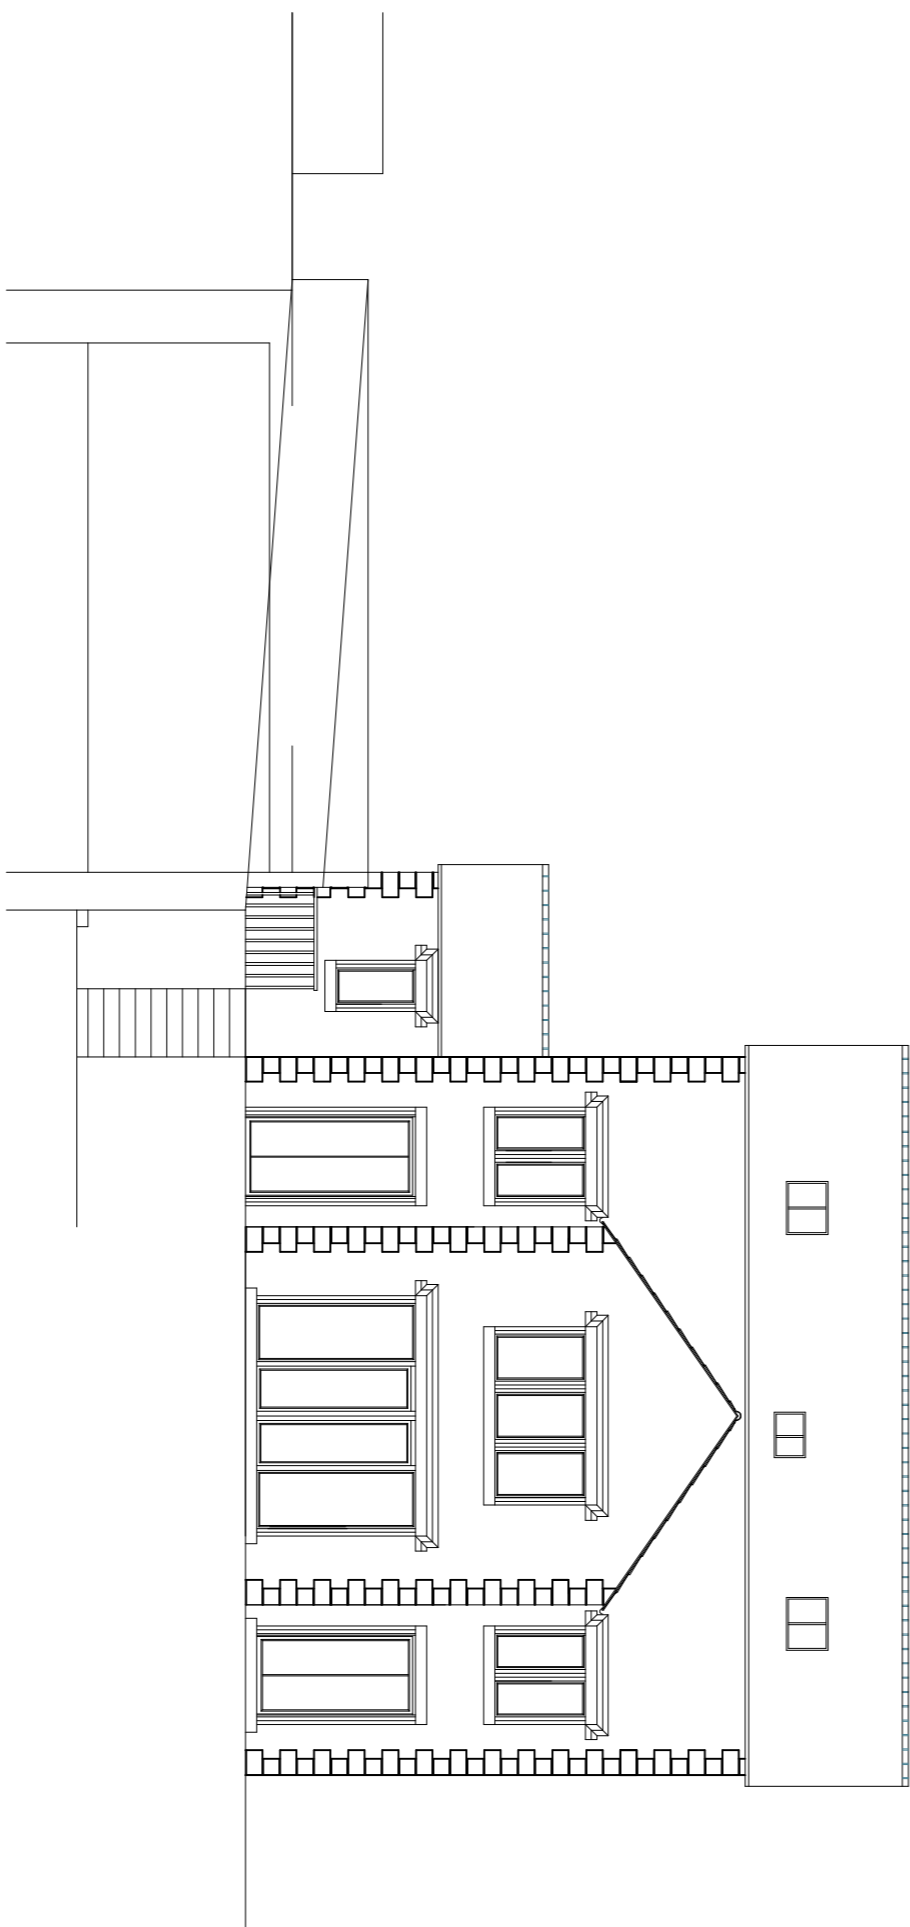

Existing West Elevation

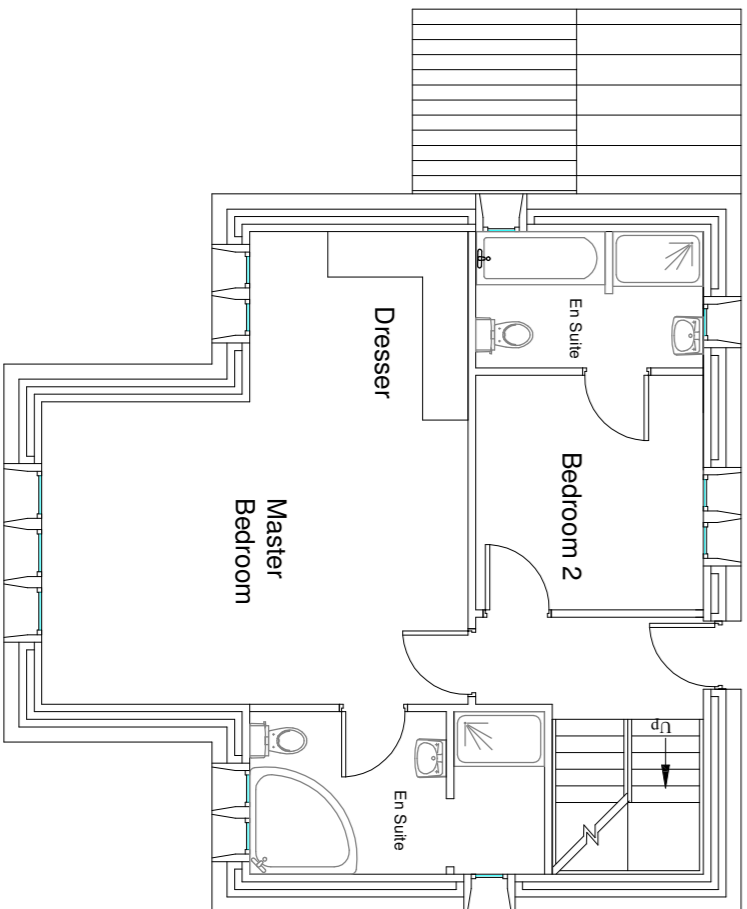

Existing First Floor

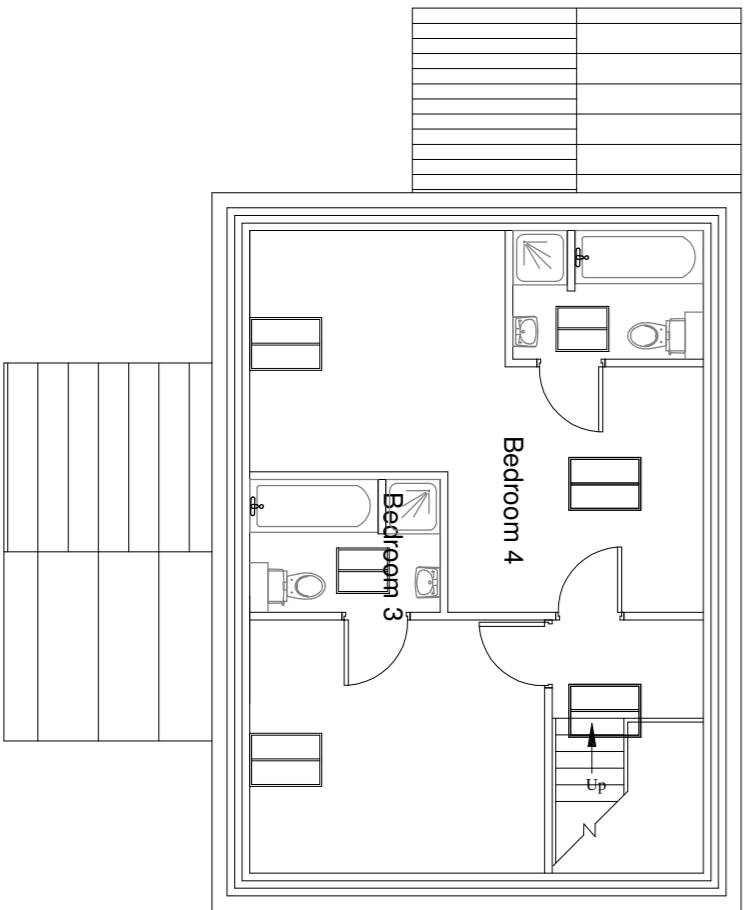

Existing Second Floor

Description	Rev	Date	By
AJH ASSOCIATES			
21 Beaumont Court, Tel: 01200 259871, www.ajh-associates.co.uk			
London SE17 1QS			
Client: Mr & Mrs. D. HEARLE			
Scale	1:100		
Project	THE RIDGE, SLADBURN Rd., GRINDLETON, CLITHERGE.		
By	JULY 2020		
Project Size	A1		
No.	3518/100		
DO NOT SCALE THIS DRAWING. CHECK ALL DIMENSIONS ON SITE.			
THIS DRAWING IS PREPARED BY, OR UNDER THE SUPERVISION OF, A MEMBER OF THE INSTITUTION OF ARCHITECTS AND IS NOT TO BE REPRODUCED IN ANY FORM OR BY ANY MEANS FOR ANY PURPOSE, WITHOUT WRITTEN PERMISSION FROM AJH ASSOCIATES			