


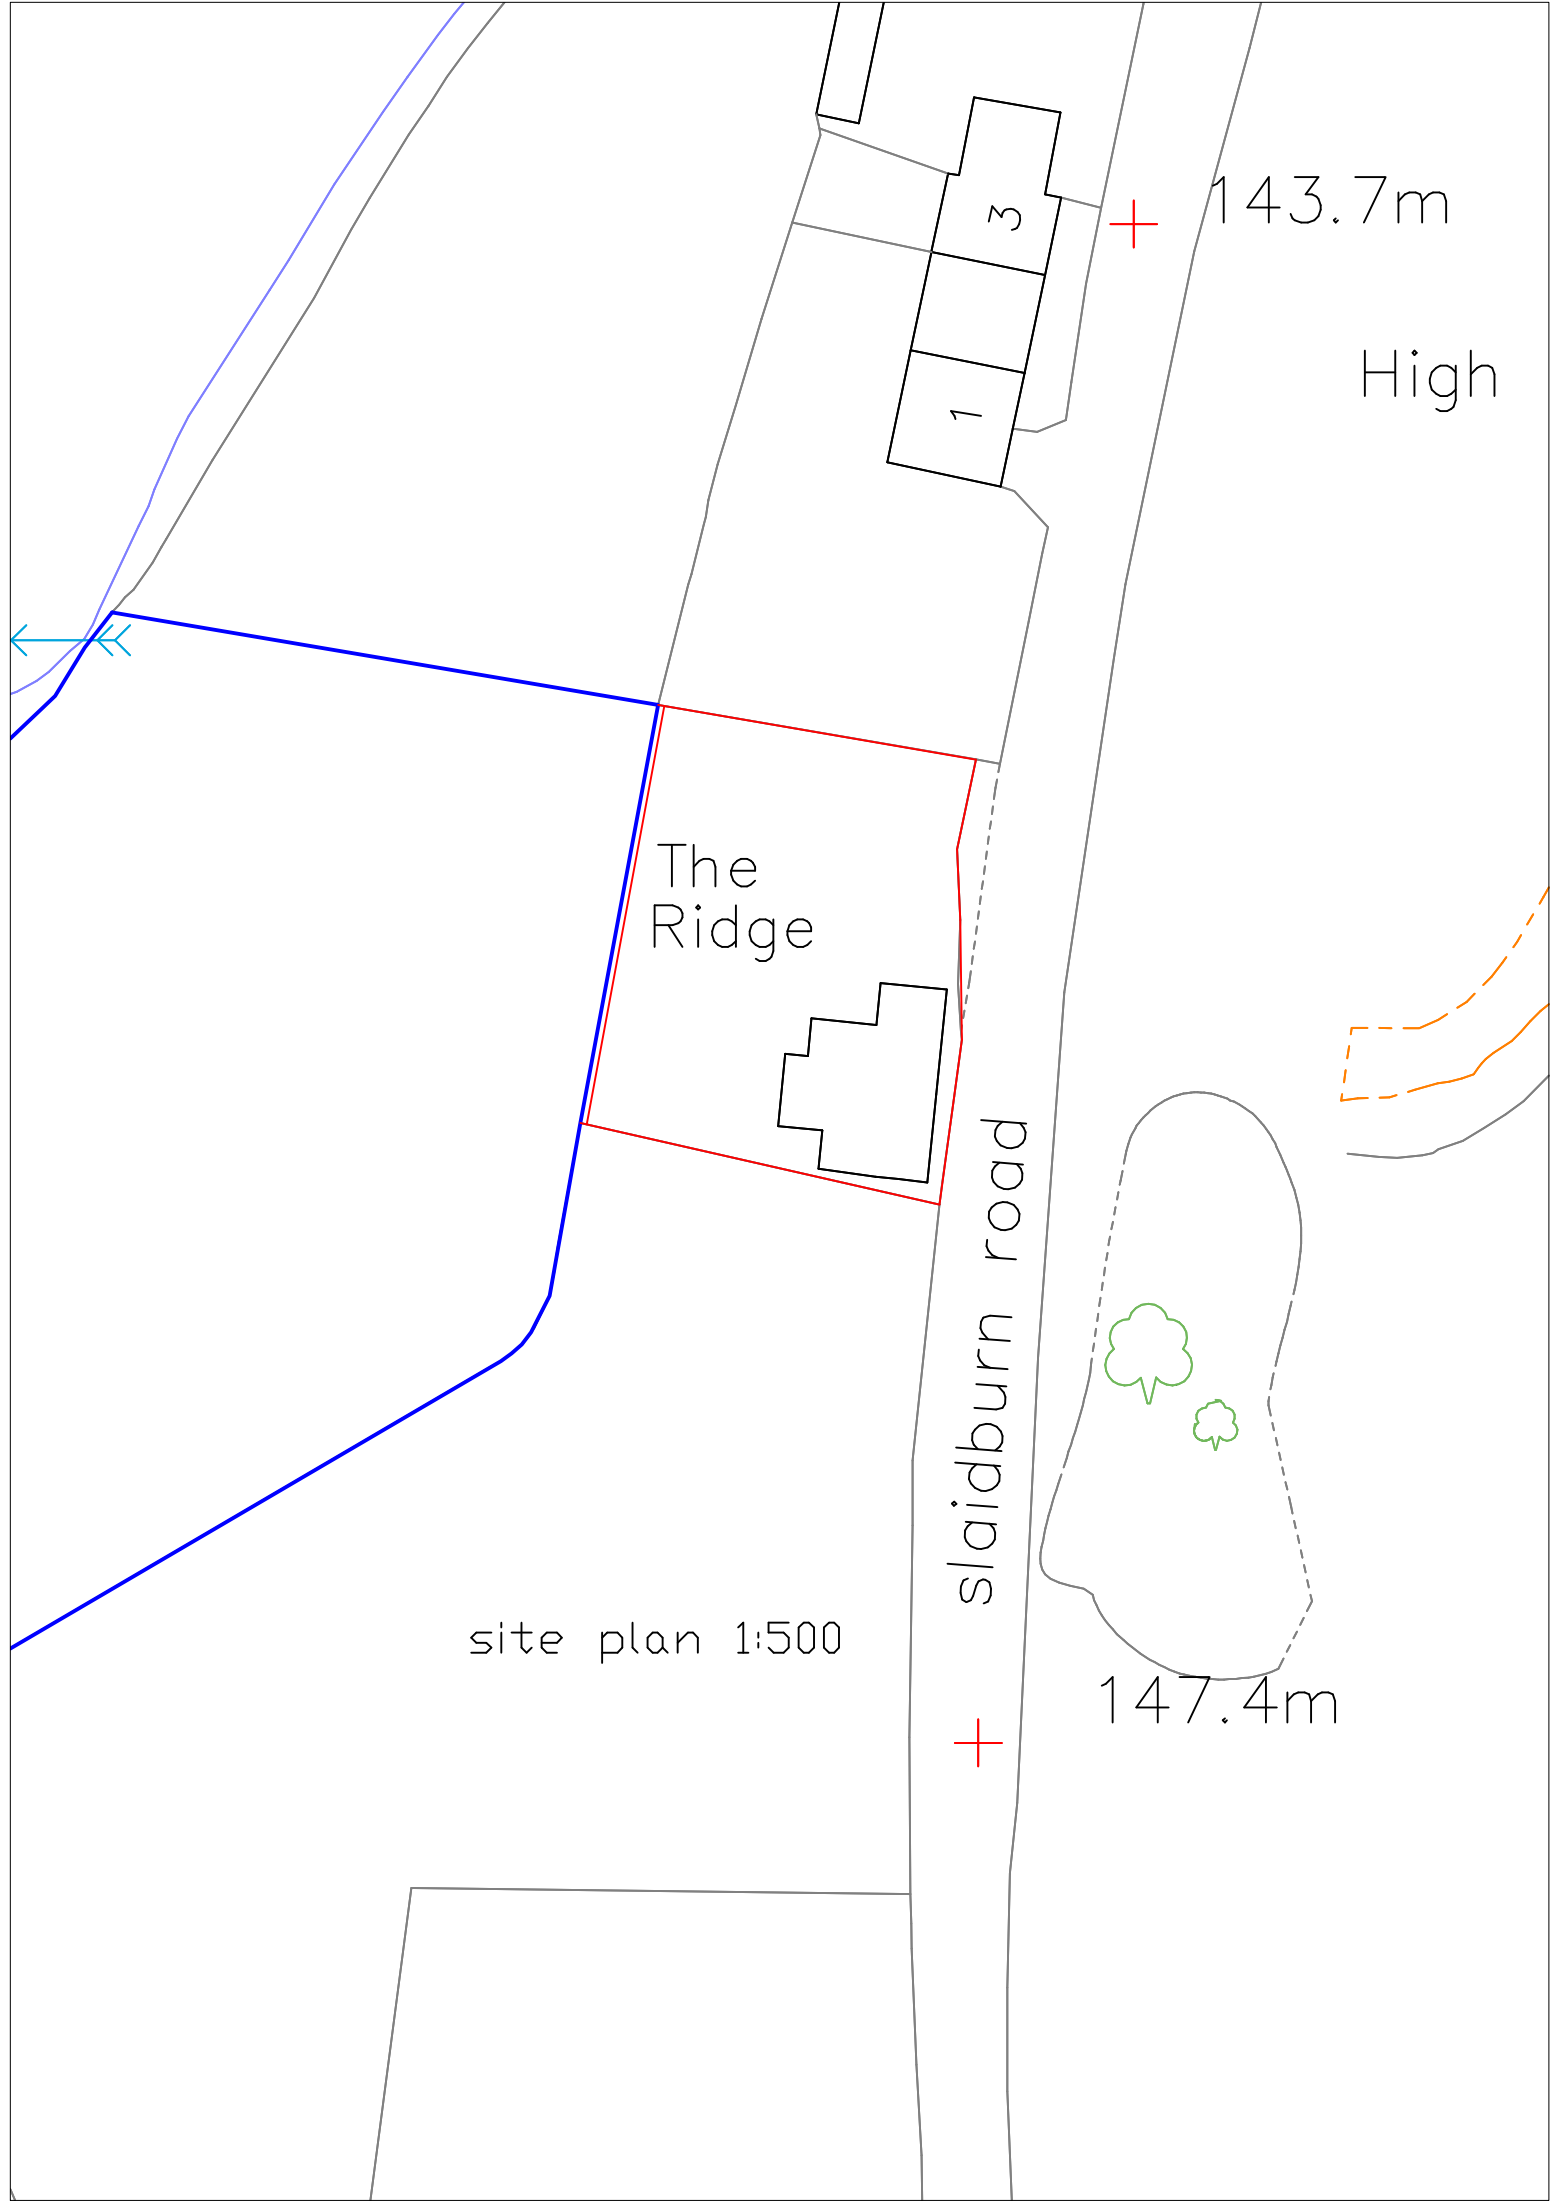

The
Ridge

slaidburn road

143.7m

High

147.4m

site plan 1:500