


IMPORTANT

- This drawing is copyright and remains the property of this practice
- Do not scale this drawing
- All dimensions to be checked on site
- Positions of existing services to be confirmed prior to proceeding


REVISION STATUS

S Information issued for feasibility or scheme design  
T Information issued for tender purposes only  
C Information issued for Construction  
NB: Only those drawings containing a C revision to be used for construction


NOTES

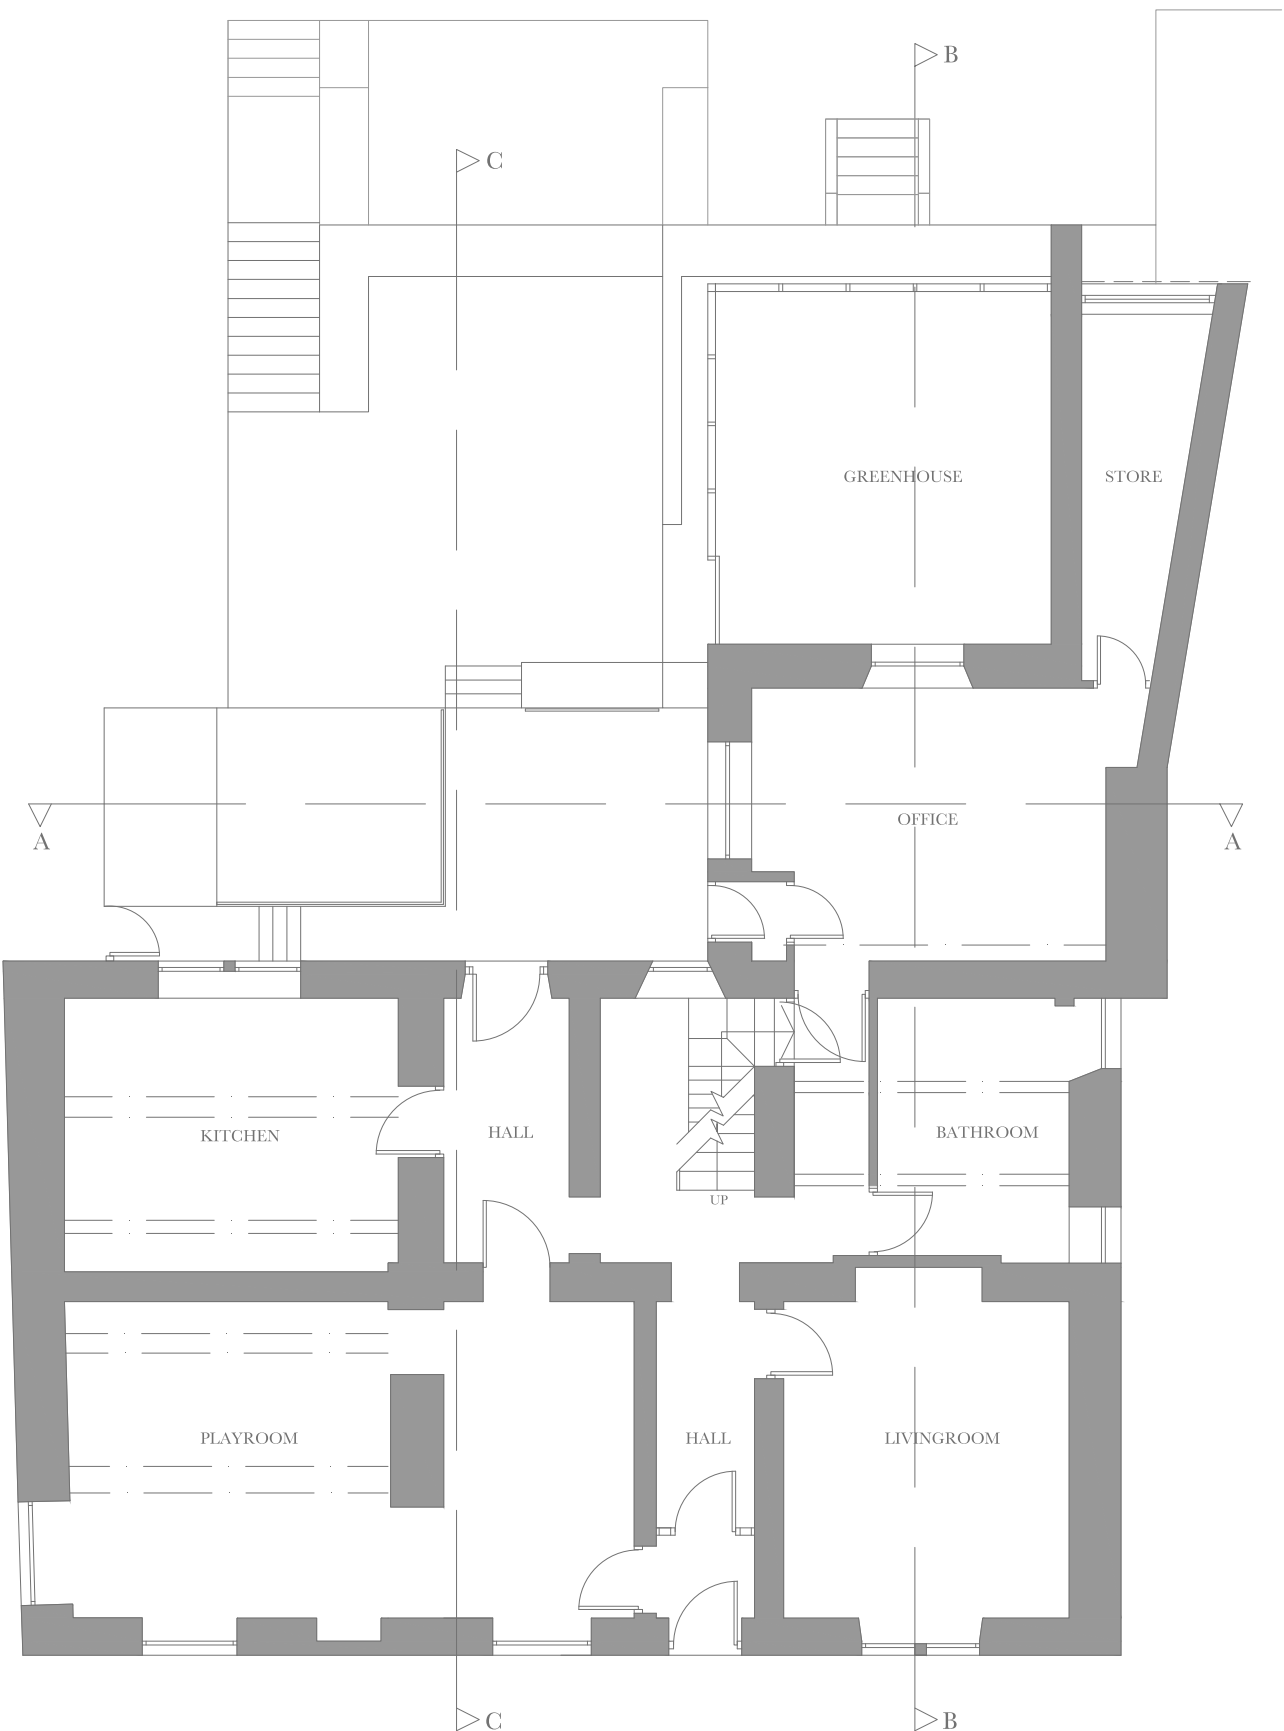


GROUND FLOOR

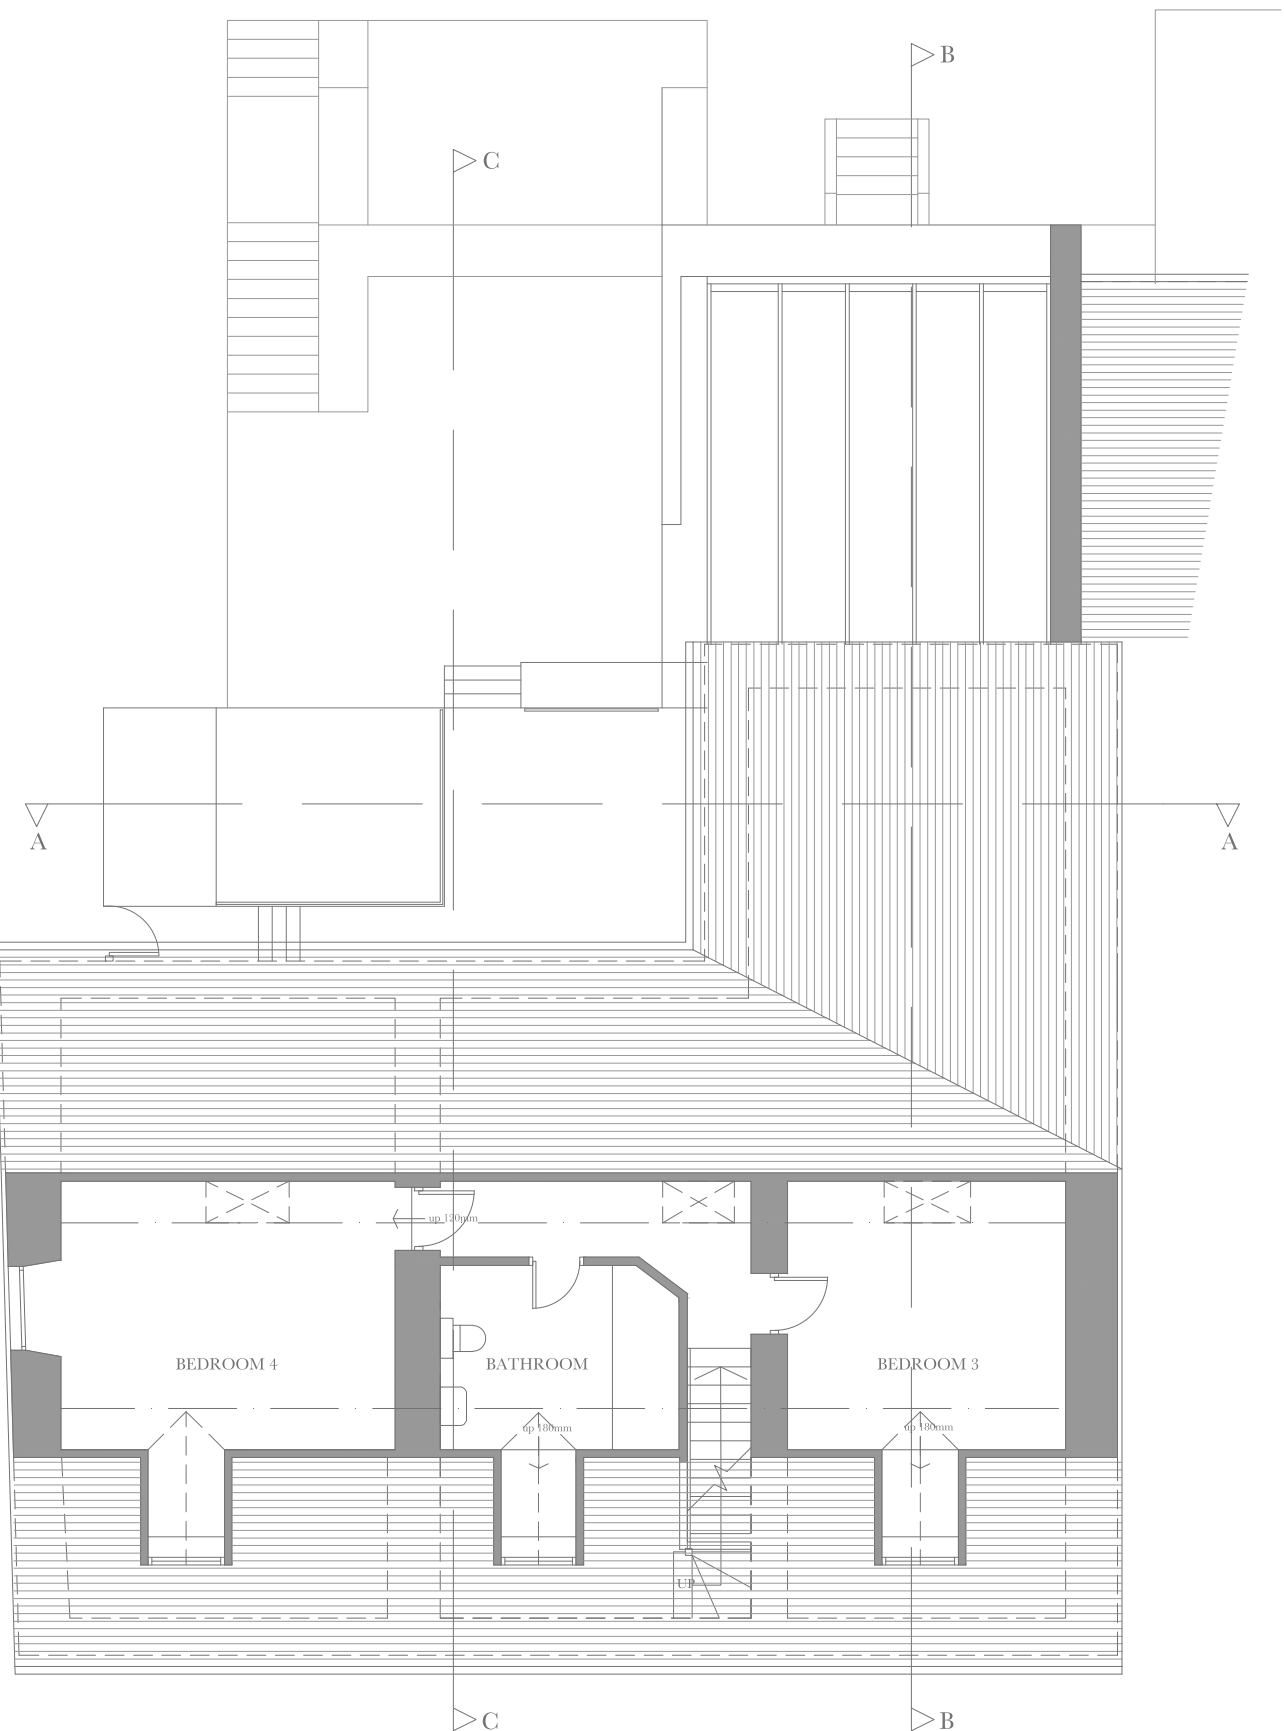


SECOND FLOOR

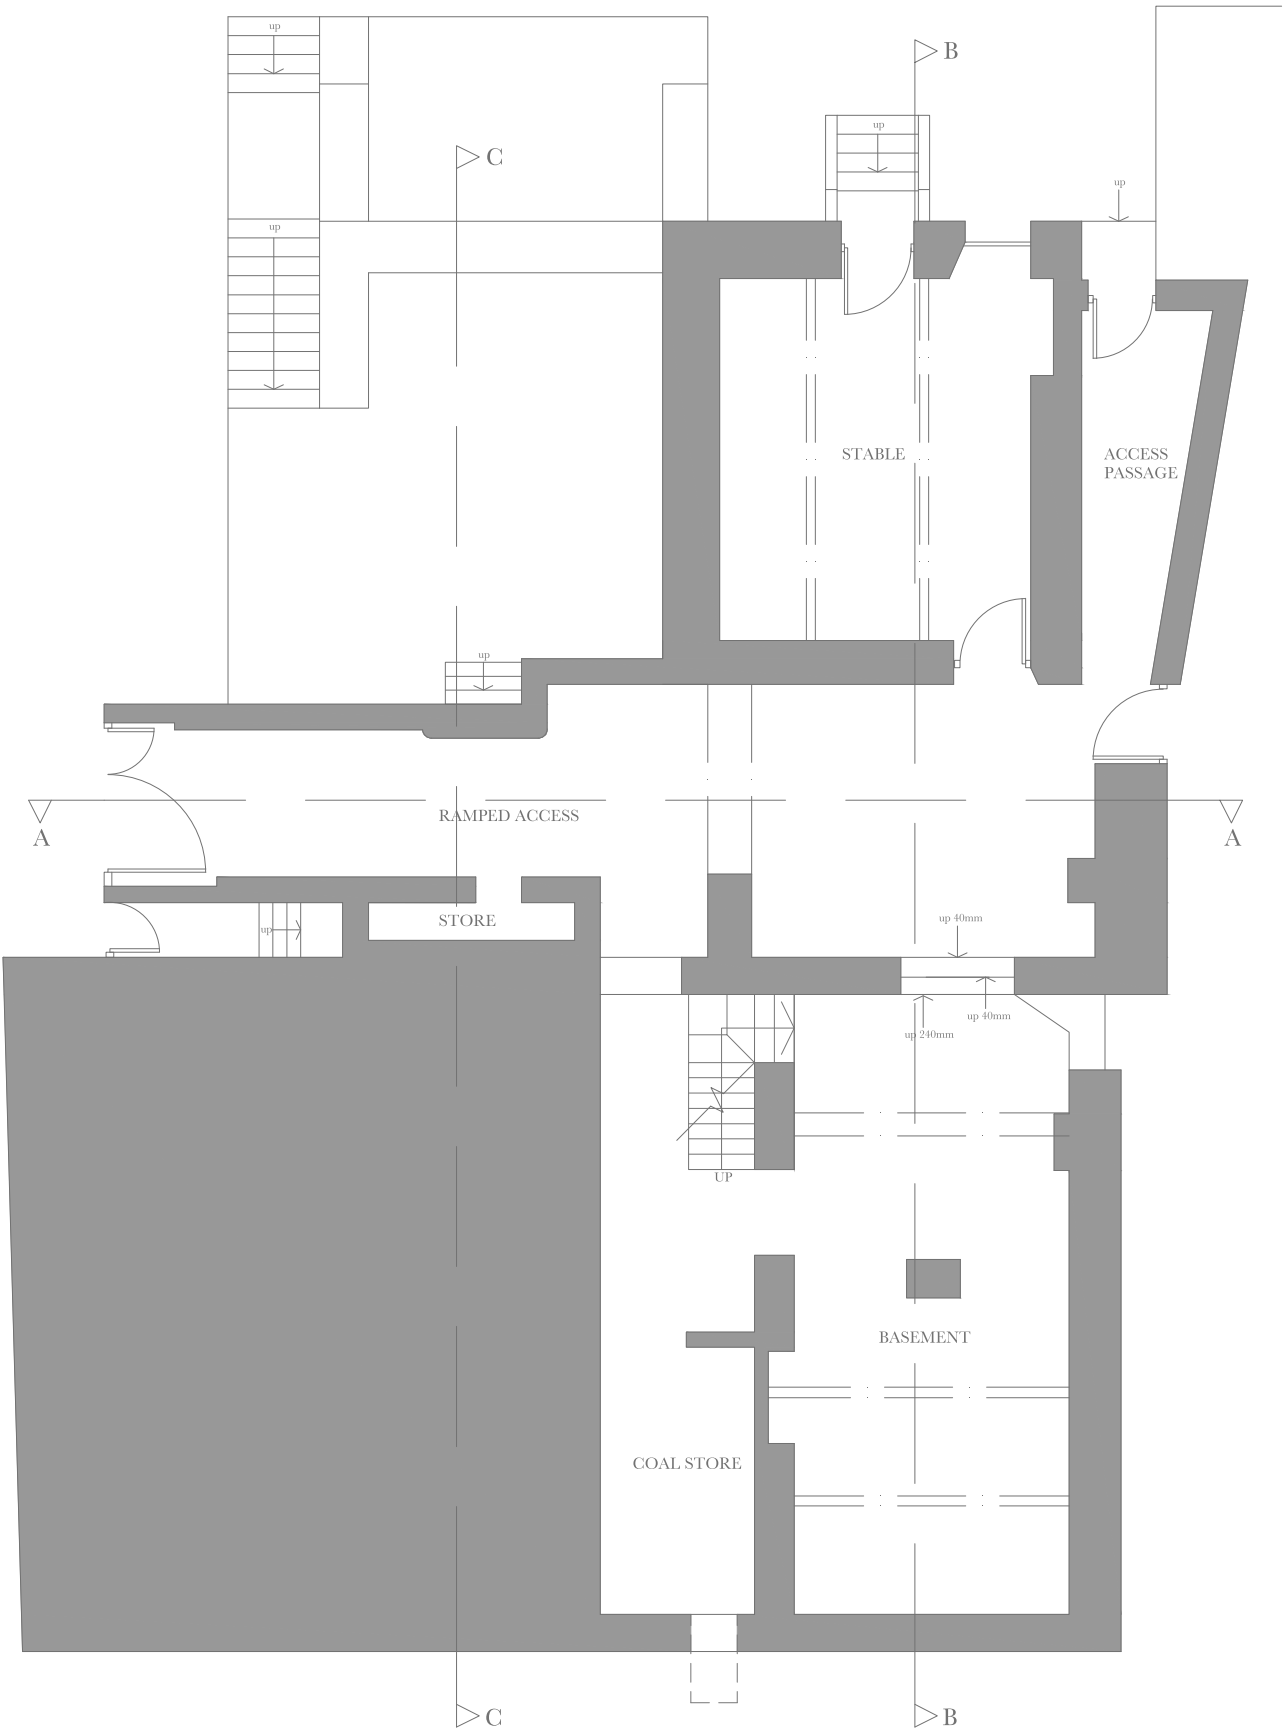

BASEMENT

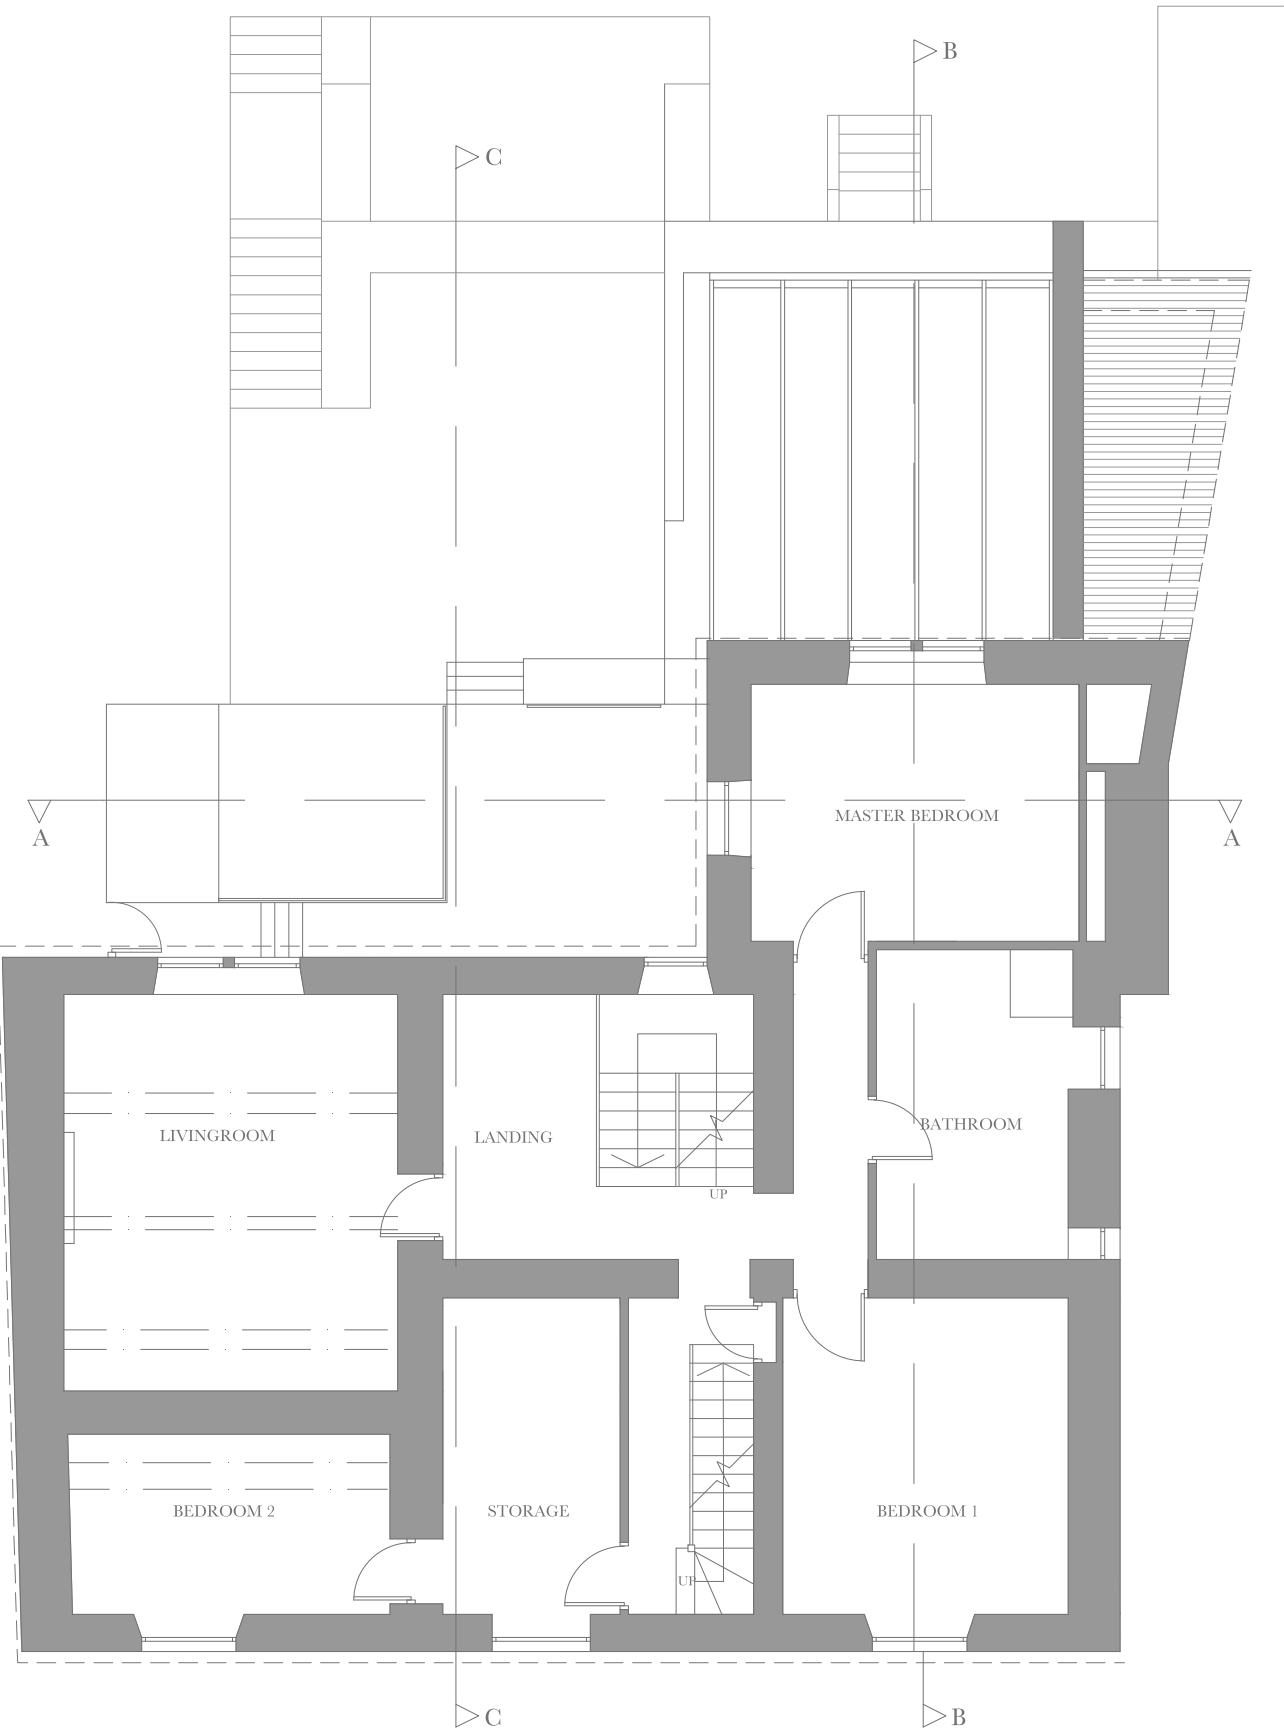

FIRST FLOOR

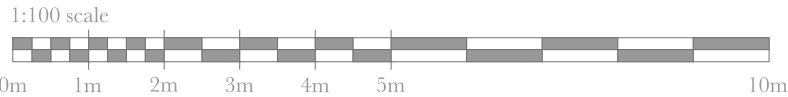

REVISION REV.	TITLE	SCALE	MAJOR HOUSE CLITHEROE LANCASHIRE	
	PLANS AS EXISTING	1:100		
		DATE		
		25/05/2009		
	NUMBER	DRAWN	FRANCIS ROBERTS ARCHITECTS	
	122 EX01	RJP	1 RIBBLESDALE PLACE, PRESTON PR1 3NA T 01772 562221 E architects@francisroberts.com	