


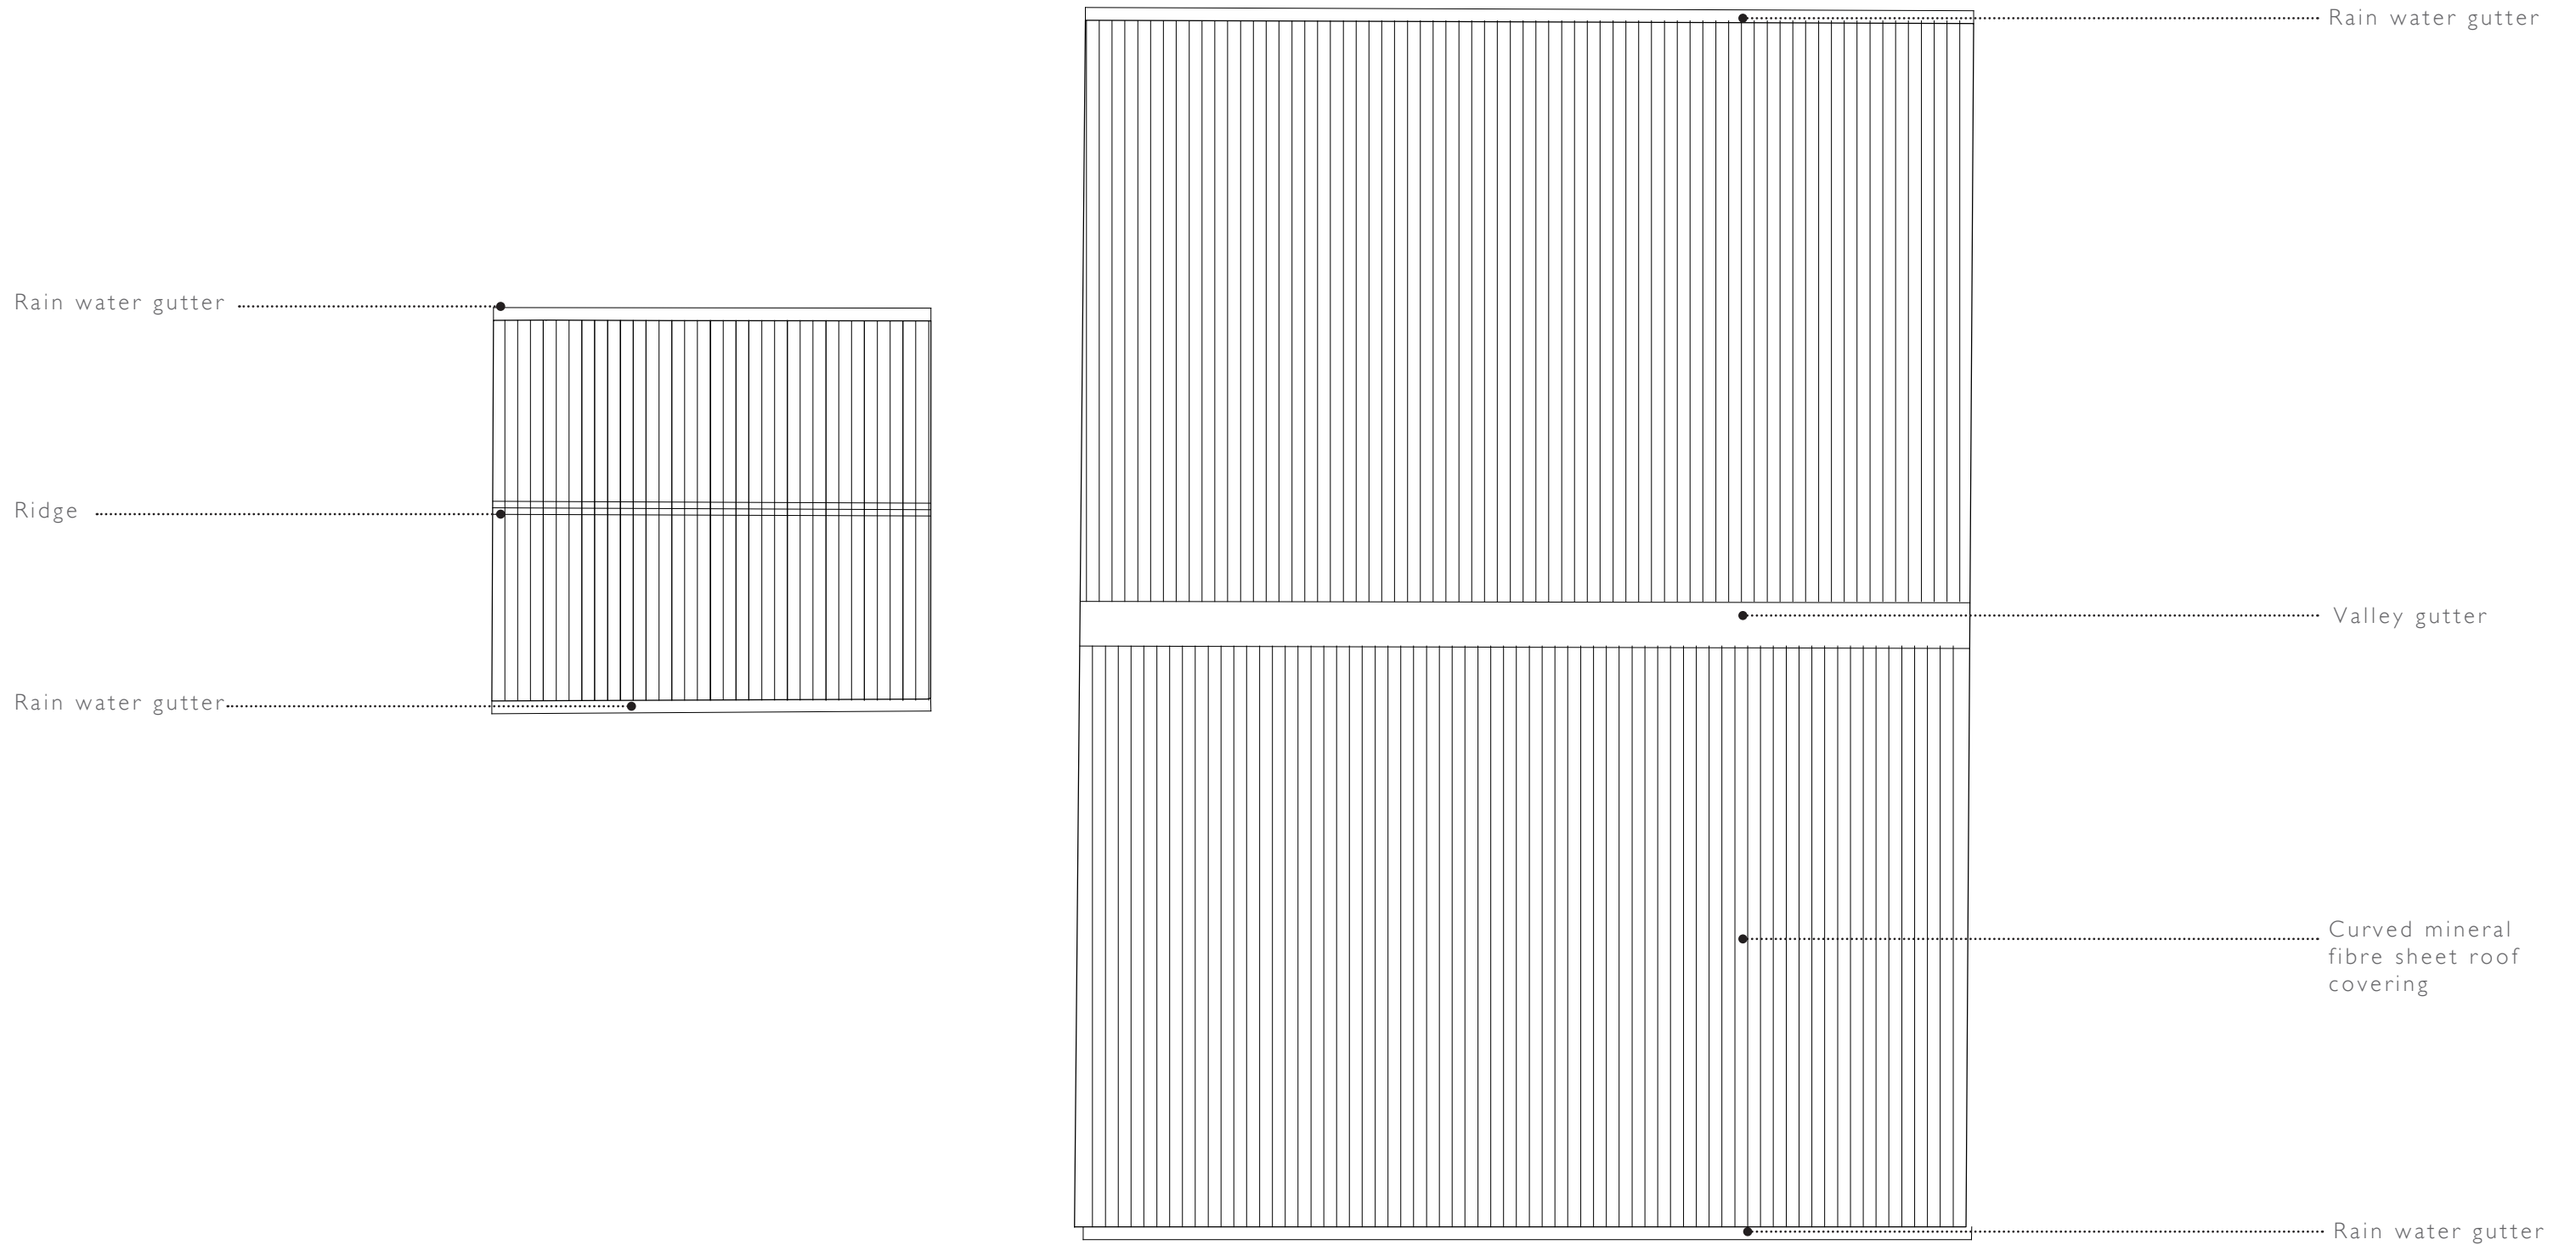



Existing Roof Plan (Buildings A & B)

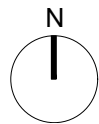


Scale 1:50
0 1 2 3 Metres

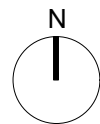


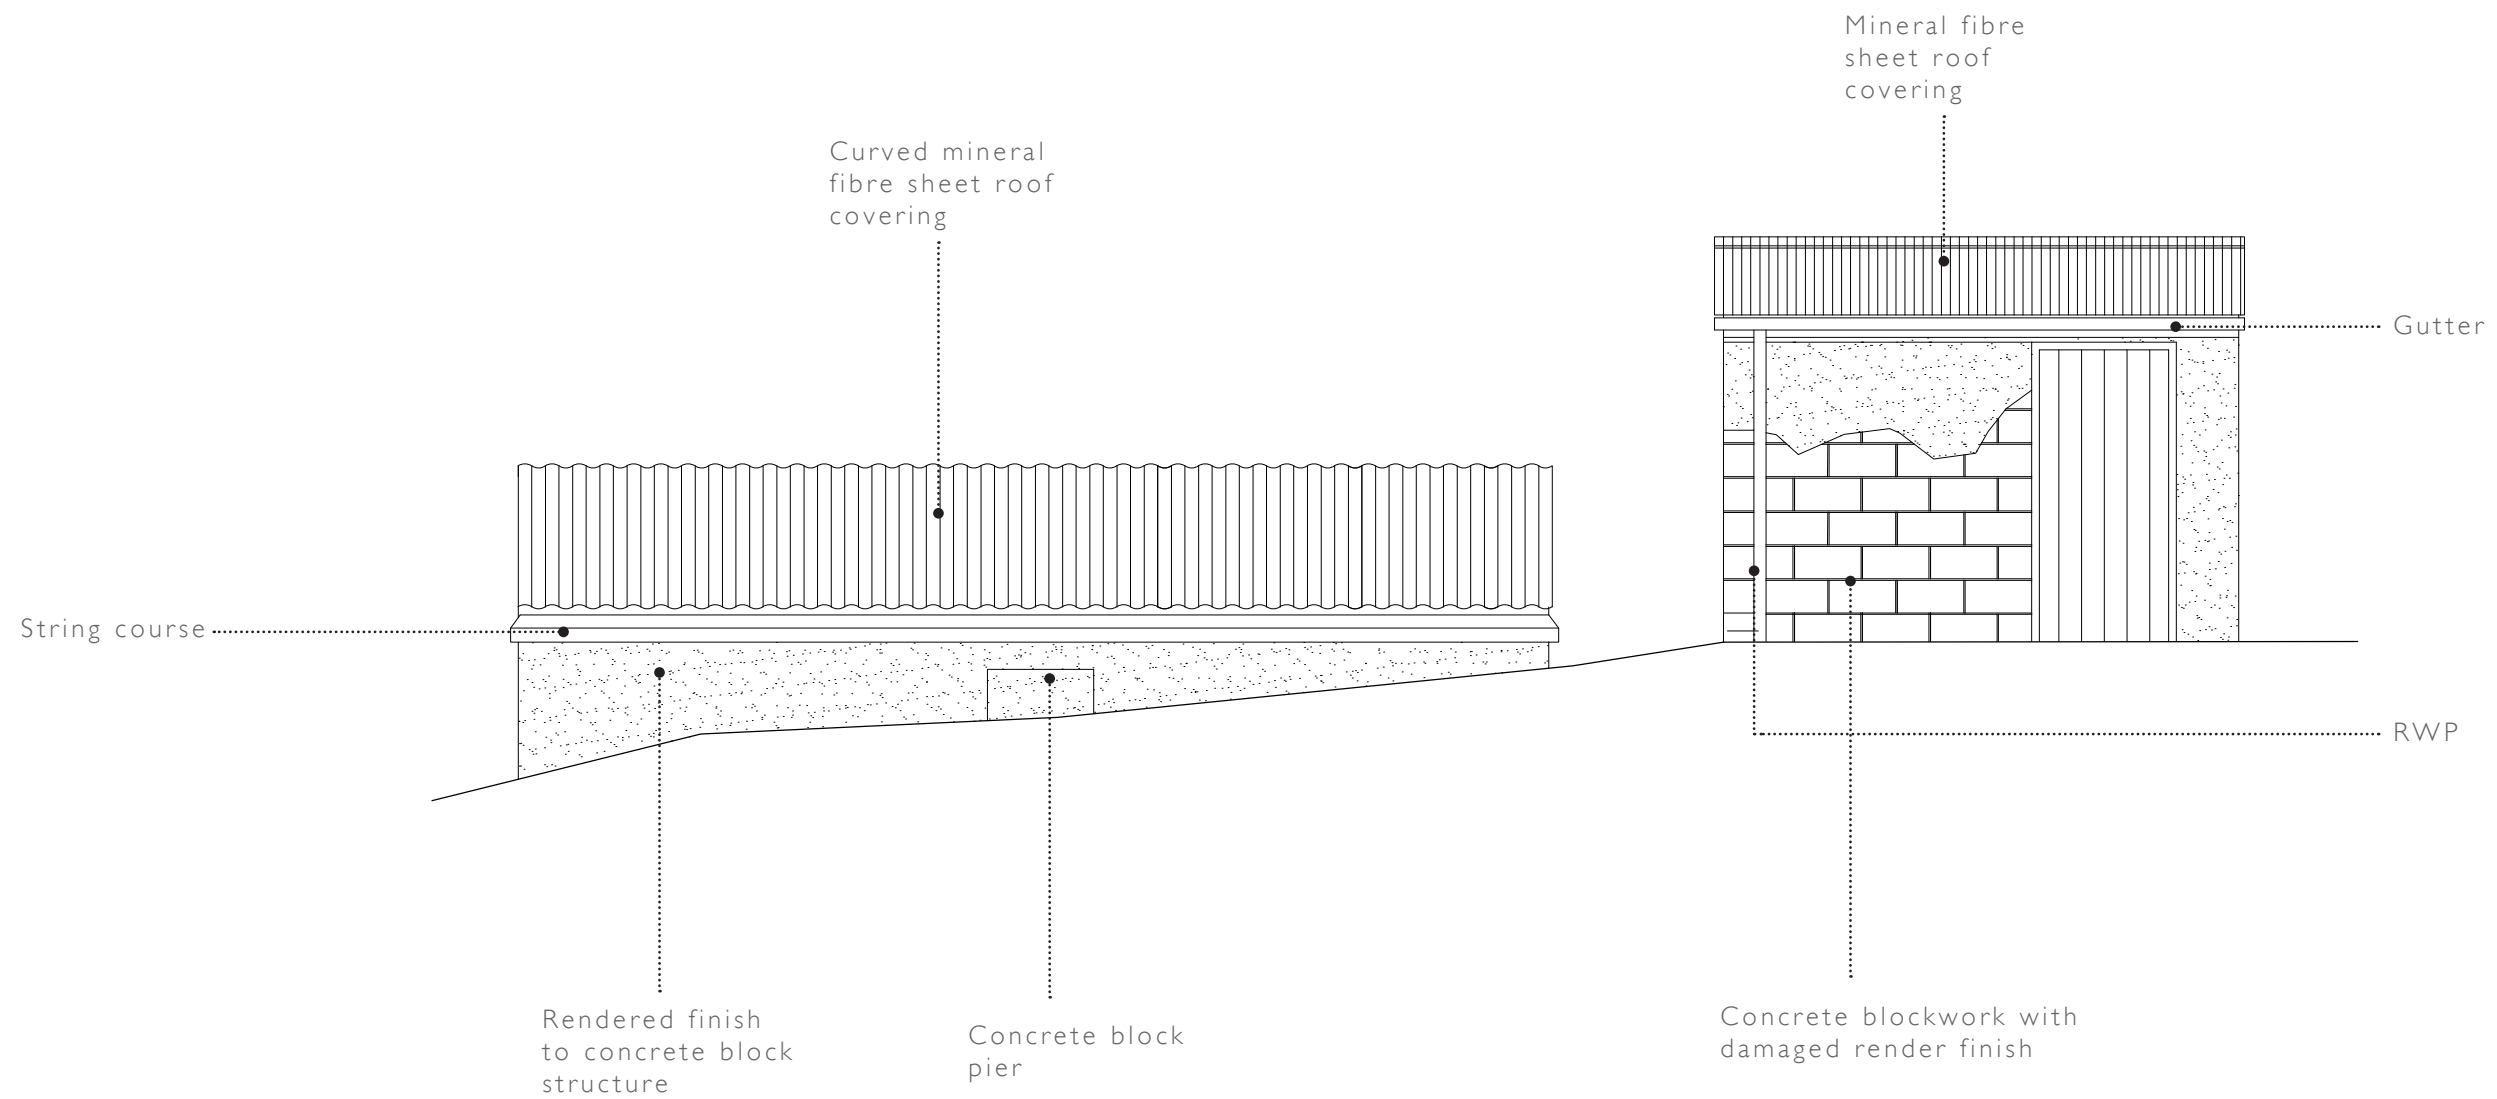

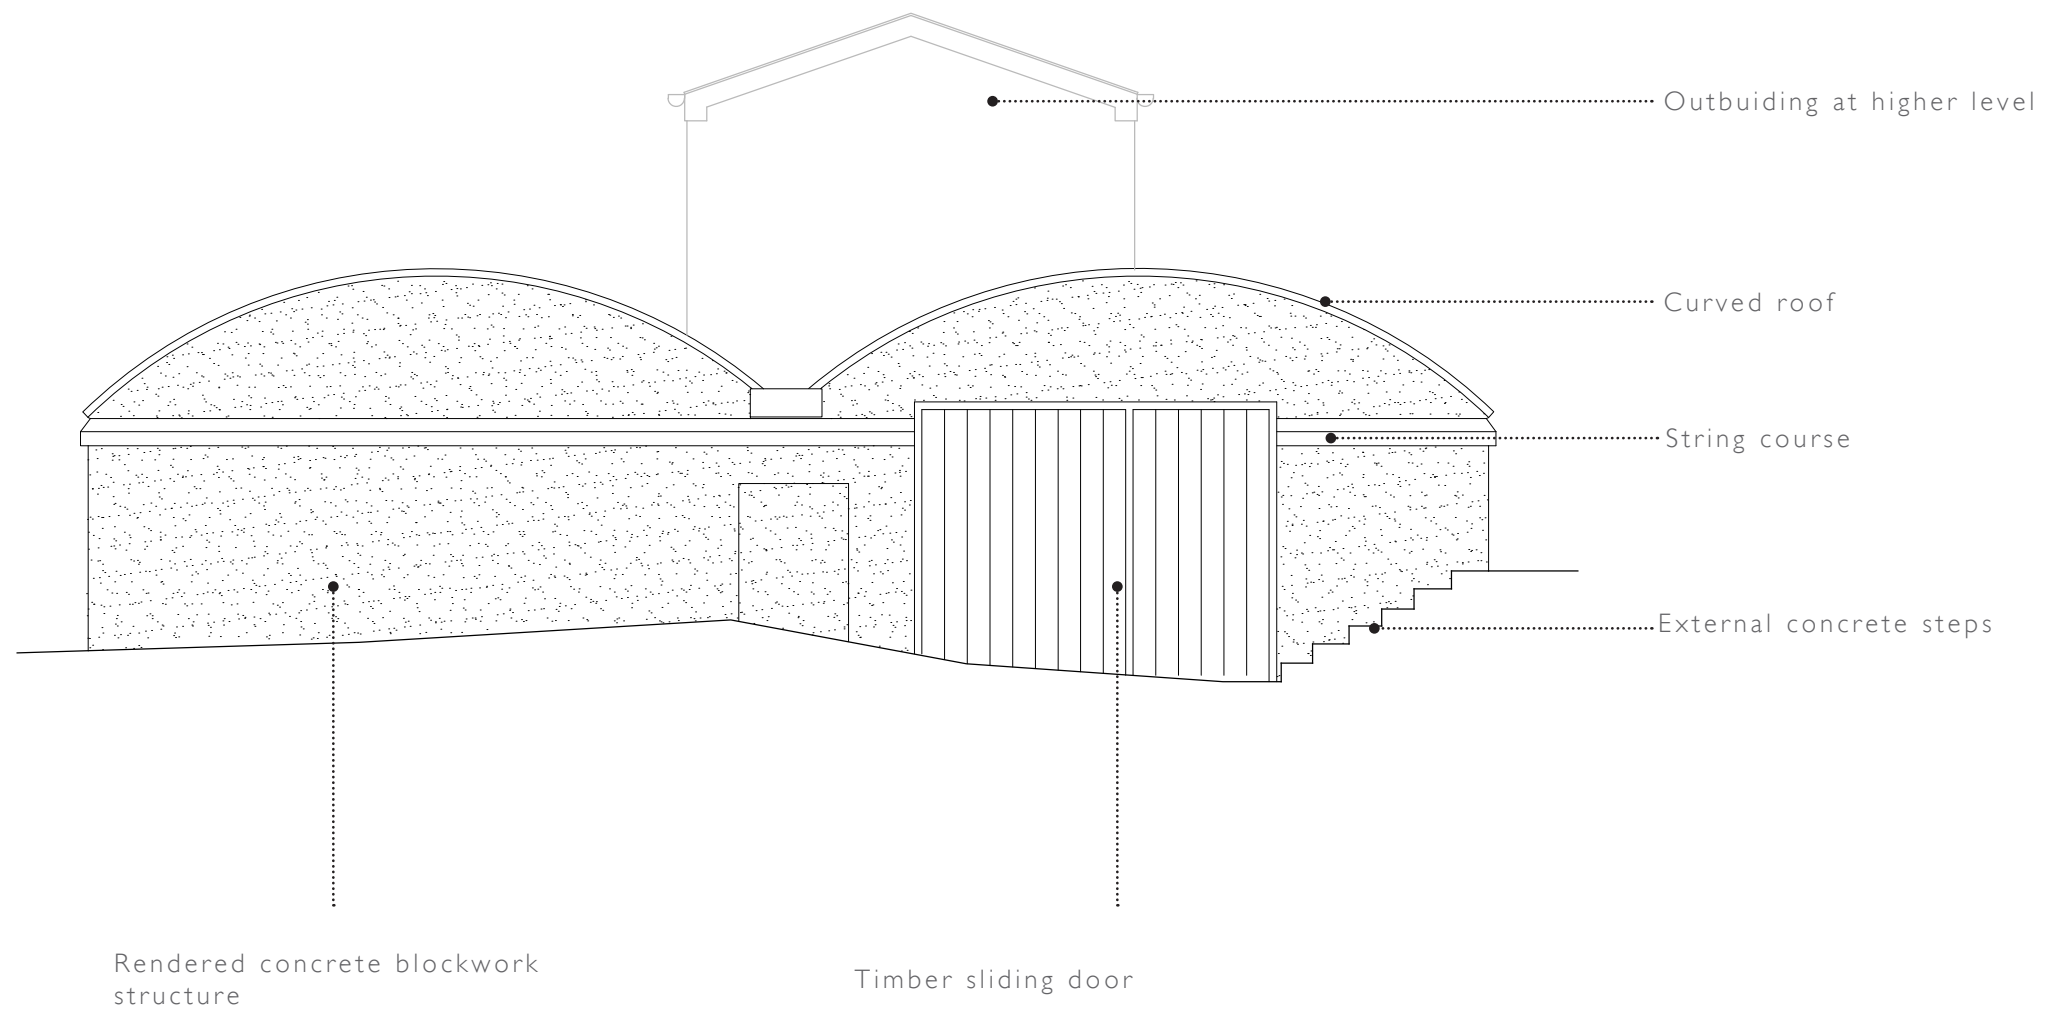

Scale 1:50
0 1 2 3
Metres

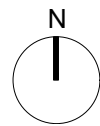

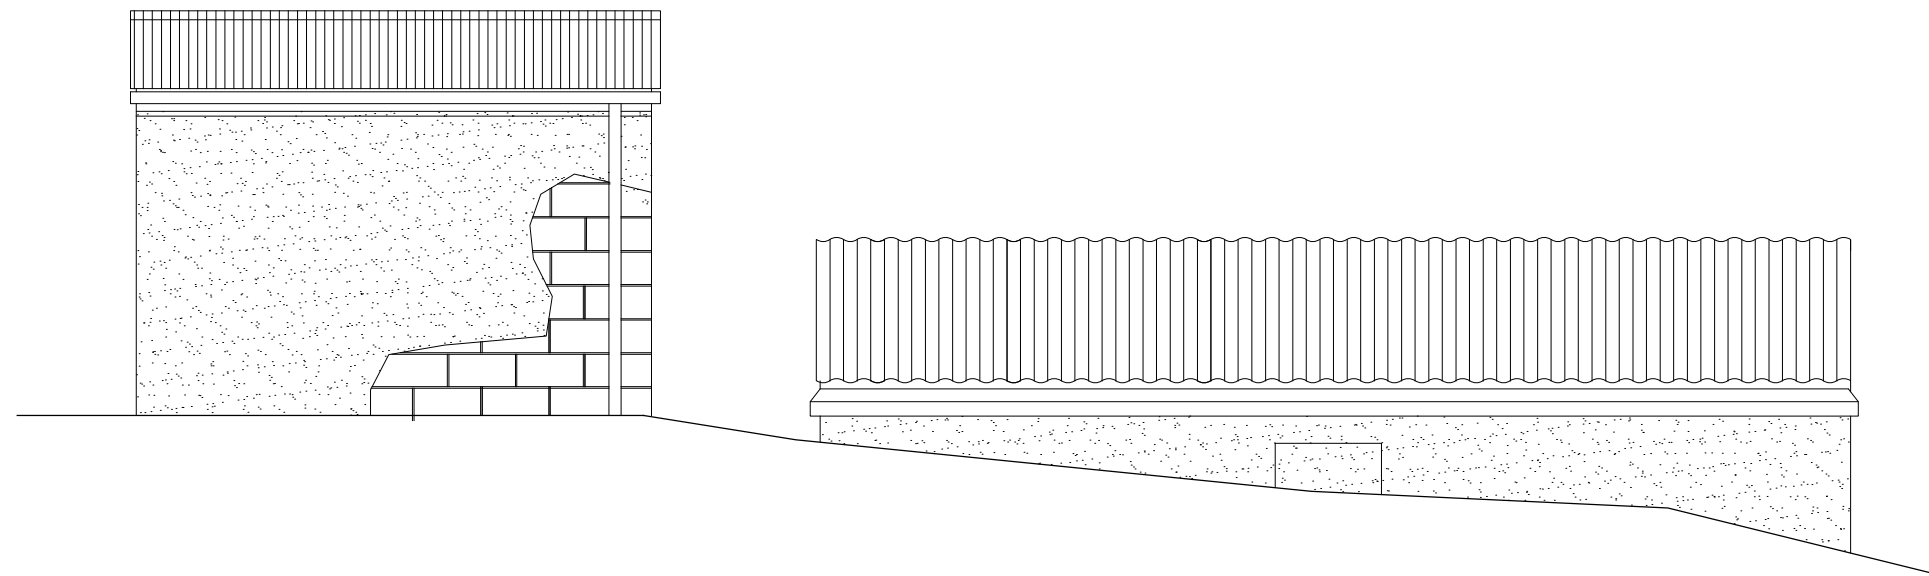

Scale 1:50
0 1 2 3
Metres

