




REV.	DATE	DESCRIPTION

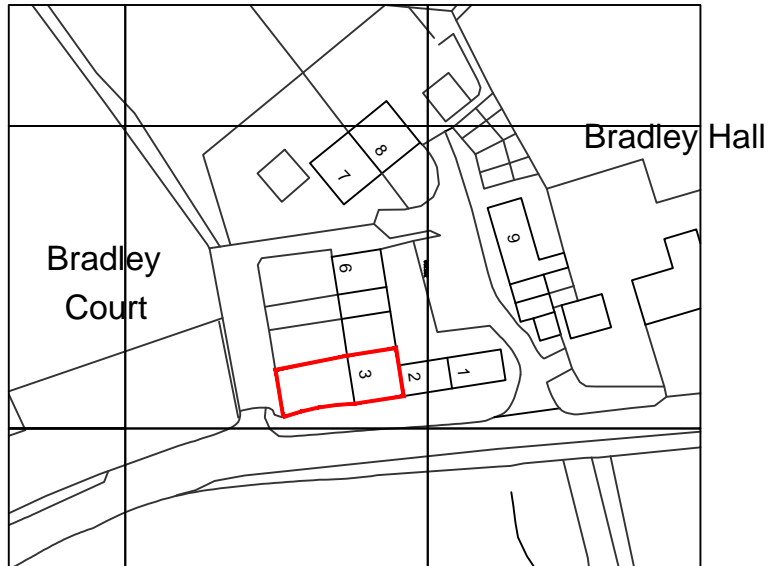

Ordnance Survey, (c) Crown Copyright 2020. All rights reserved. Licence number 100022432



PROJECT NAME: 3 Bradley Court, Clitheroe
DRAWING TITLE: Location Plan

©ALDROCK 2020

REV. -	DRAWING NO. AK16 LP	DRAWN. LB	CHECK. GW
SCALE 1:1250 @ A4			

UNIT 5 CUNNINGHAM COURT
LIONS DRIVE
SHADSWORTH BUSINESS PARK
BLACKBURN
BB1 1QX

T. +44 (0) 1254 774943
E. INFO@ALDROCK.CO.UK

STATUS: Planning	DATE: 16th March
	2020

WWW.ALDROCK.CO.UK

