



1 {3D}

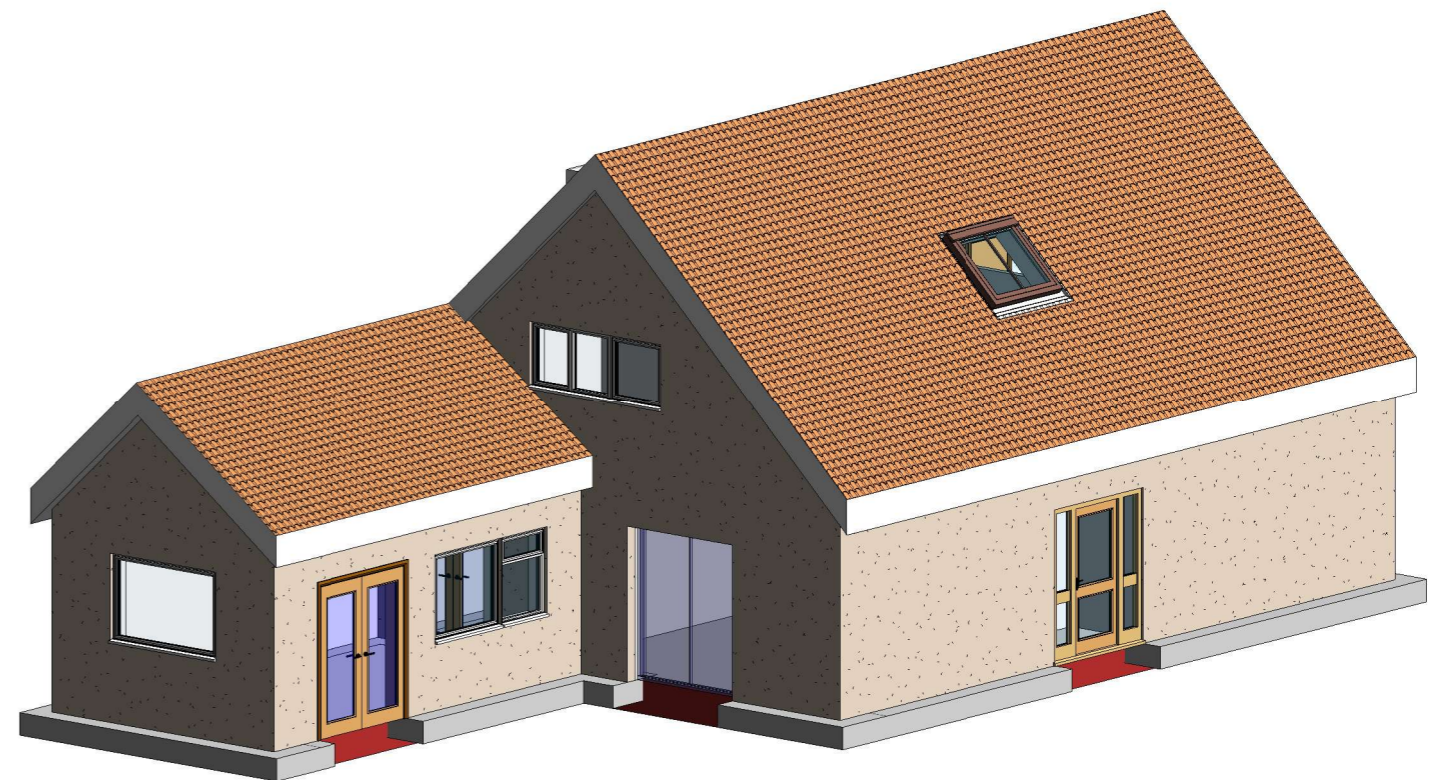

2 3D1

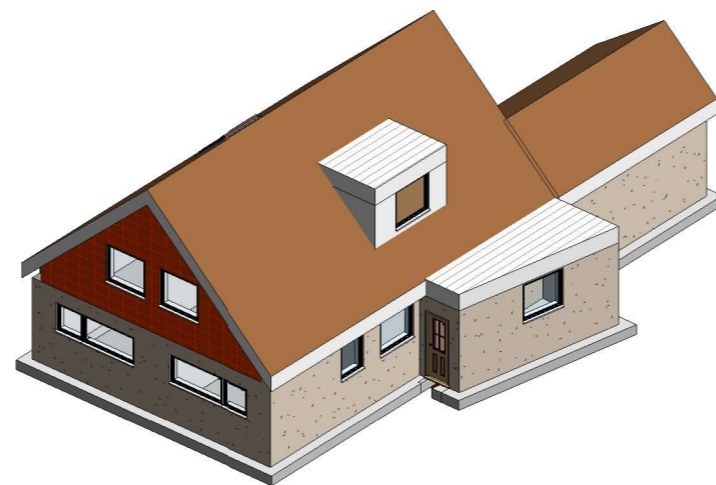

3 3D2



CODE	STATUS	SUITABILITY DESCRIPTION	PURPOSE OF ISSUE

PROJECT  
Sgl & 2nd Story rear Ext

SHEET  
Existing 3D view

CLIENT  
10 Buckingham drive

Date Issue Date	Project number Project Number	Scale (@ A3)
Drawn by Author	DRWAING NUMBER	REV
Checked by Checker	A104	