



1 Front
1 : 100

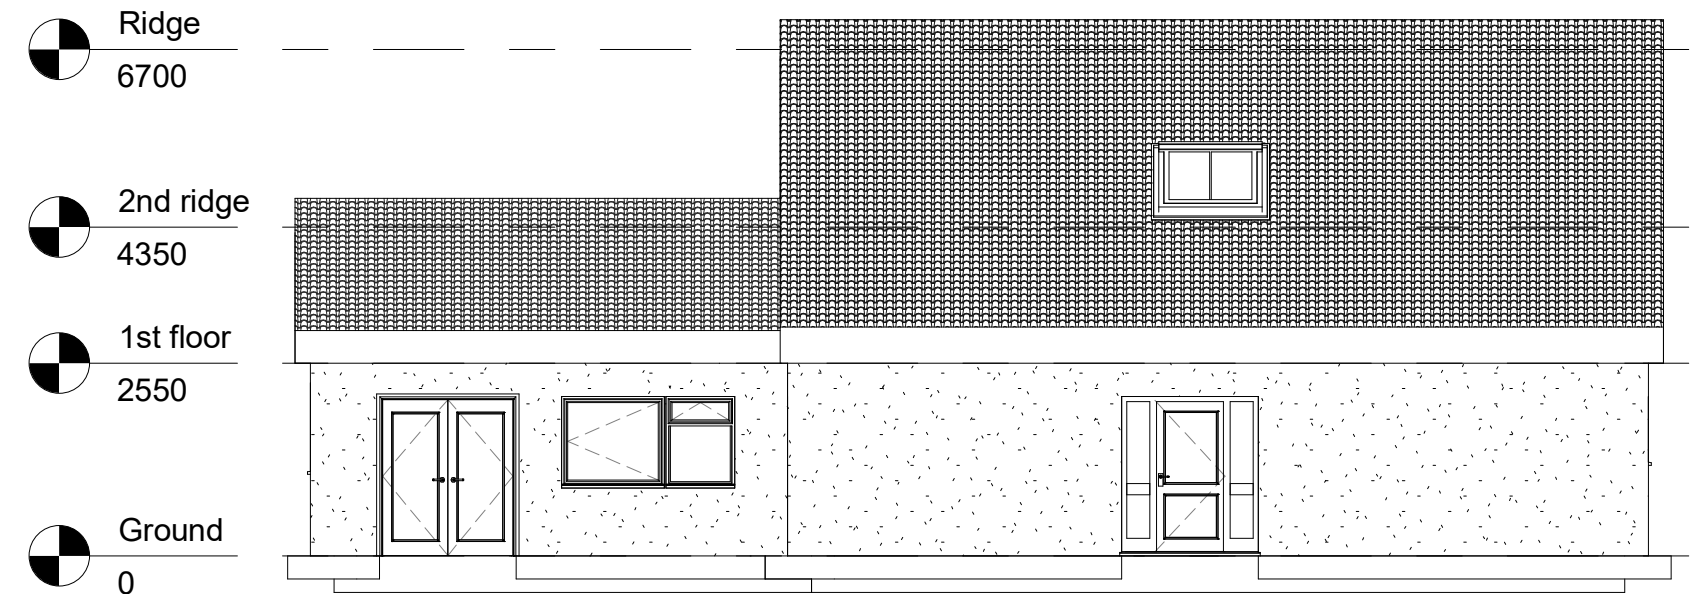

4 side
1 : 100

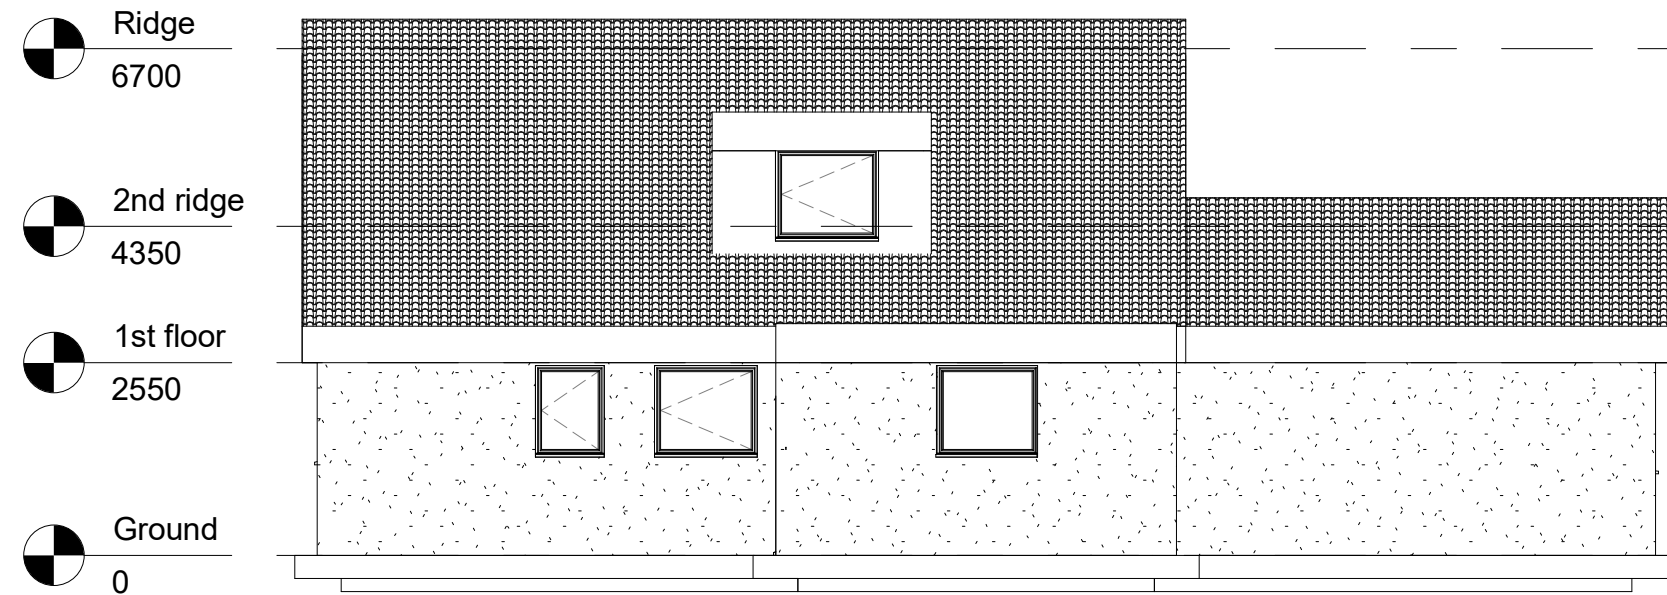


3 Side
1 : 100



2 Rear
1 : 100



<div> AUTODESK www.autodesk.com/revit</div>				<div>PROJECT Sgl & 2nd Story rear Ext</div>		<div>CLIENT 10 Buckingham drive</div>			
CODE	STATUS	SUITABILITY DESCRIPTION	PURPOSE OF ISSUE	SHEET Existing Elevations	Date Issue Date		Project number Project Number	Scale (@ A3) 1 : 100	
					Drawn by Author		DRWAING NUMBER		REV
					Checked by Checker		A103		