


1 {3D}

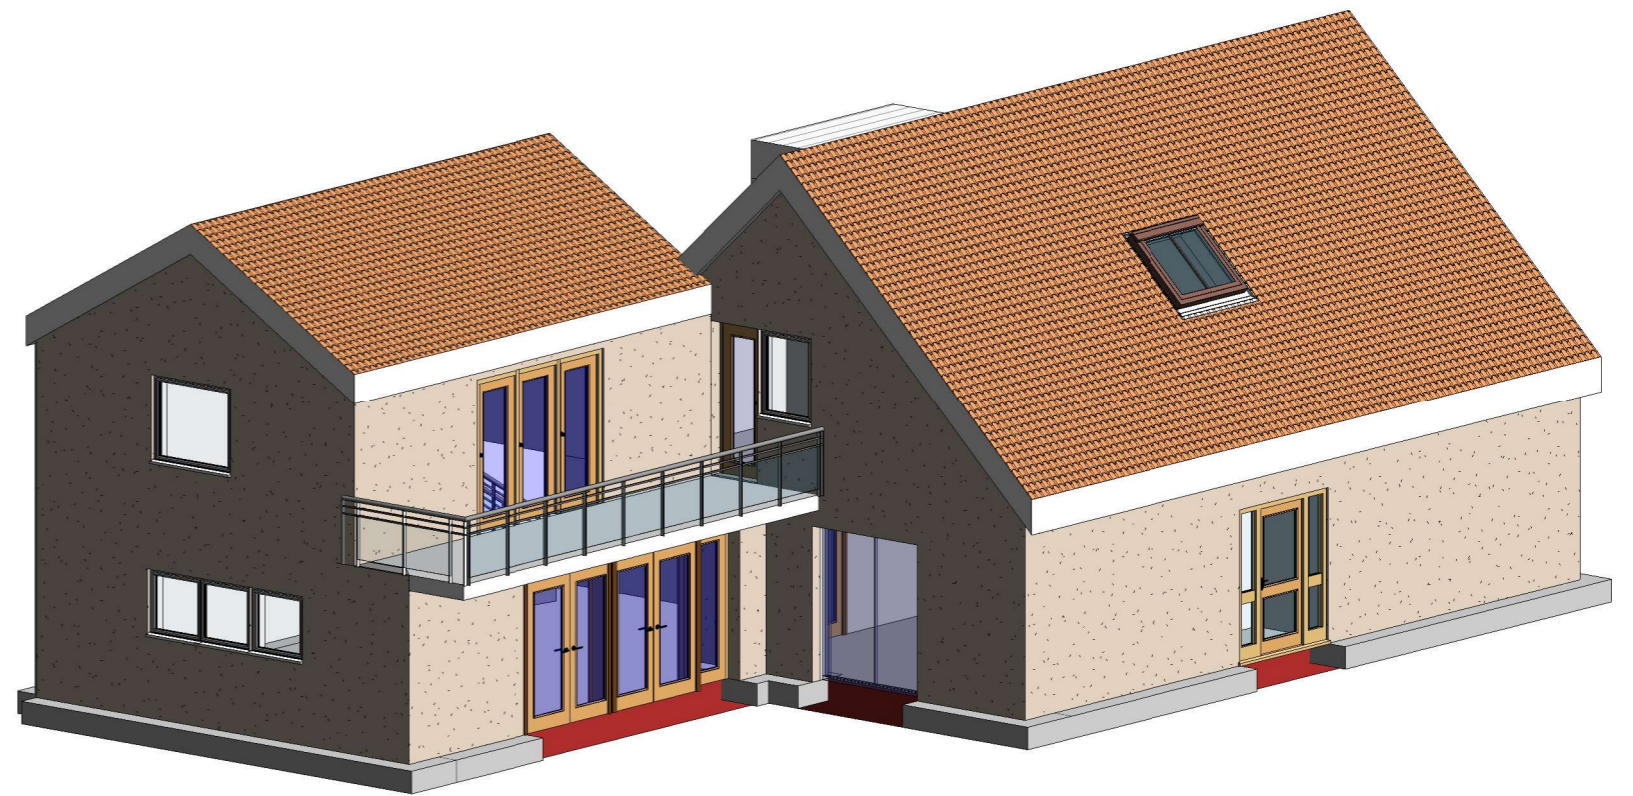


2 3D1



3 3D2



 AUTODESK www.autodesk.com/revit				PROJECT Sgl & 2nd Story rear Ext		CLIENT 10 Buckingham drive	
CODE	STATUS	SUITABILITY DESCRIPTION	PURPOSE OF ISSUE	SHEET Proposed 3D view	Date Issue Date Drawn by Author Checked by Checker	Project number Project Number	Scale (@ A3)
						DRWAING NUMBER B104	REV