


1 Front
1 : 100

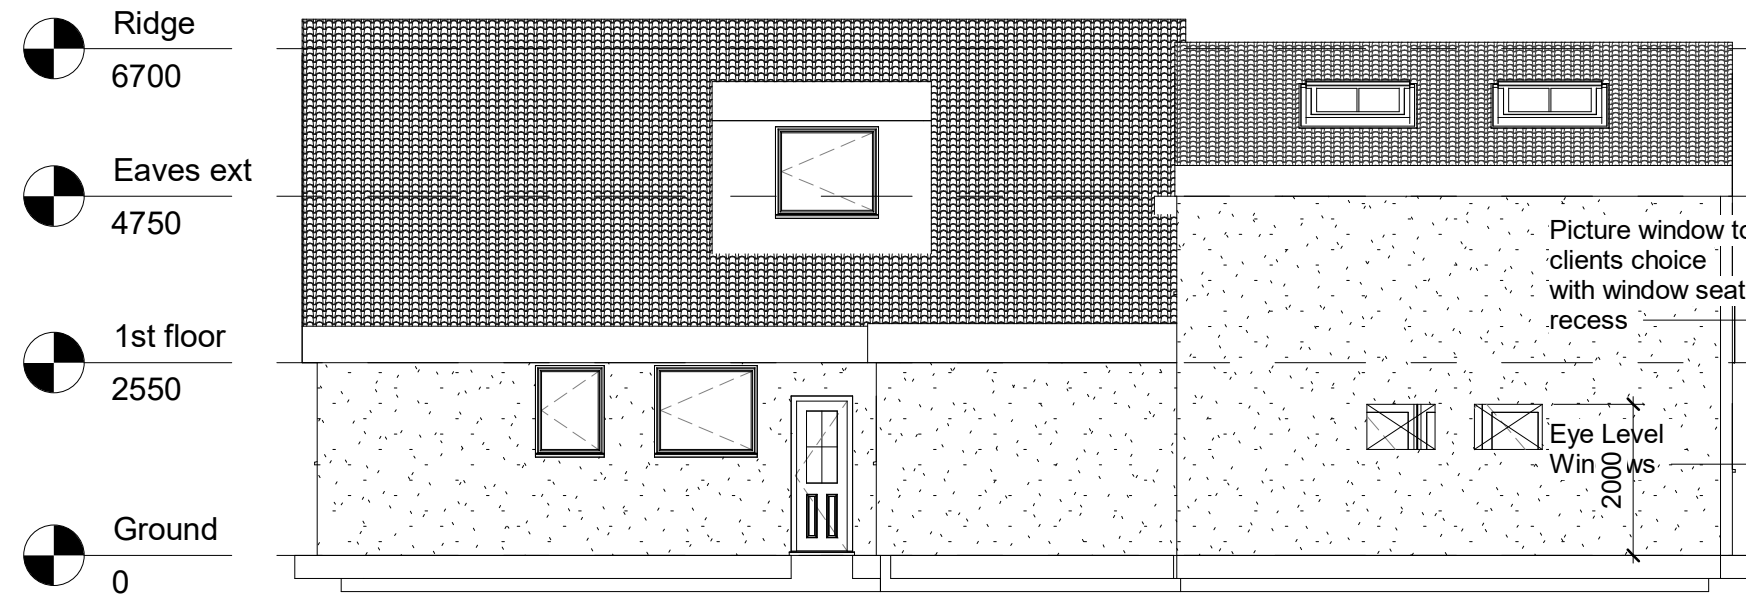

4 side
1 : 100




3 Side
1 : 100



2 Rear
1 : 100



<div> AUTODESK www.autodesk.com/revit</div>				PROJECT Sgl & 2nd Story rear Ext		CLIENT 10 Buckingham drive		
CODE	STATUS	SUITABILITY DESCRIPTION	PURPOSE OF ISSUE	SHEET Proposed Elevations	Date Issue Date	Project number Project Number	Scale (@ A3) 1 : 100	
					Drawn by Author	DRWAING NUMBER B103		REV
					Checked by Checker			