


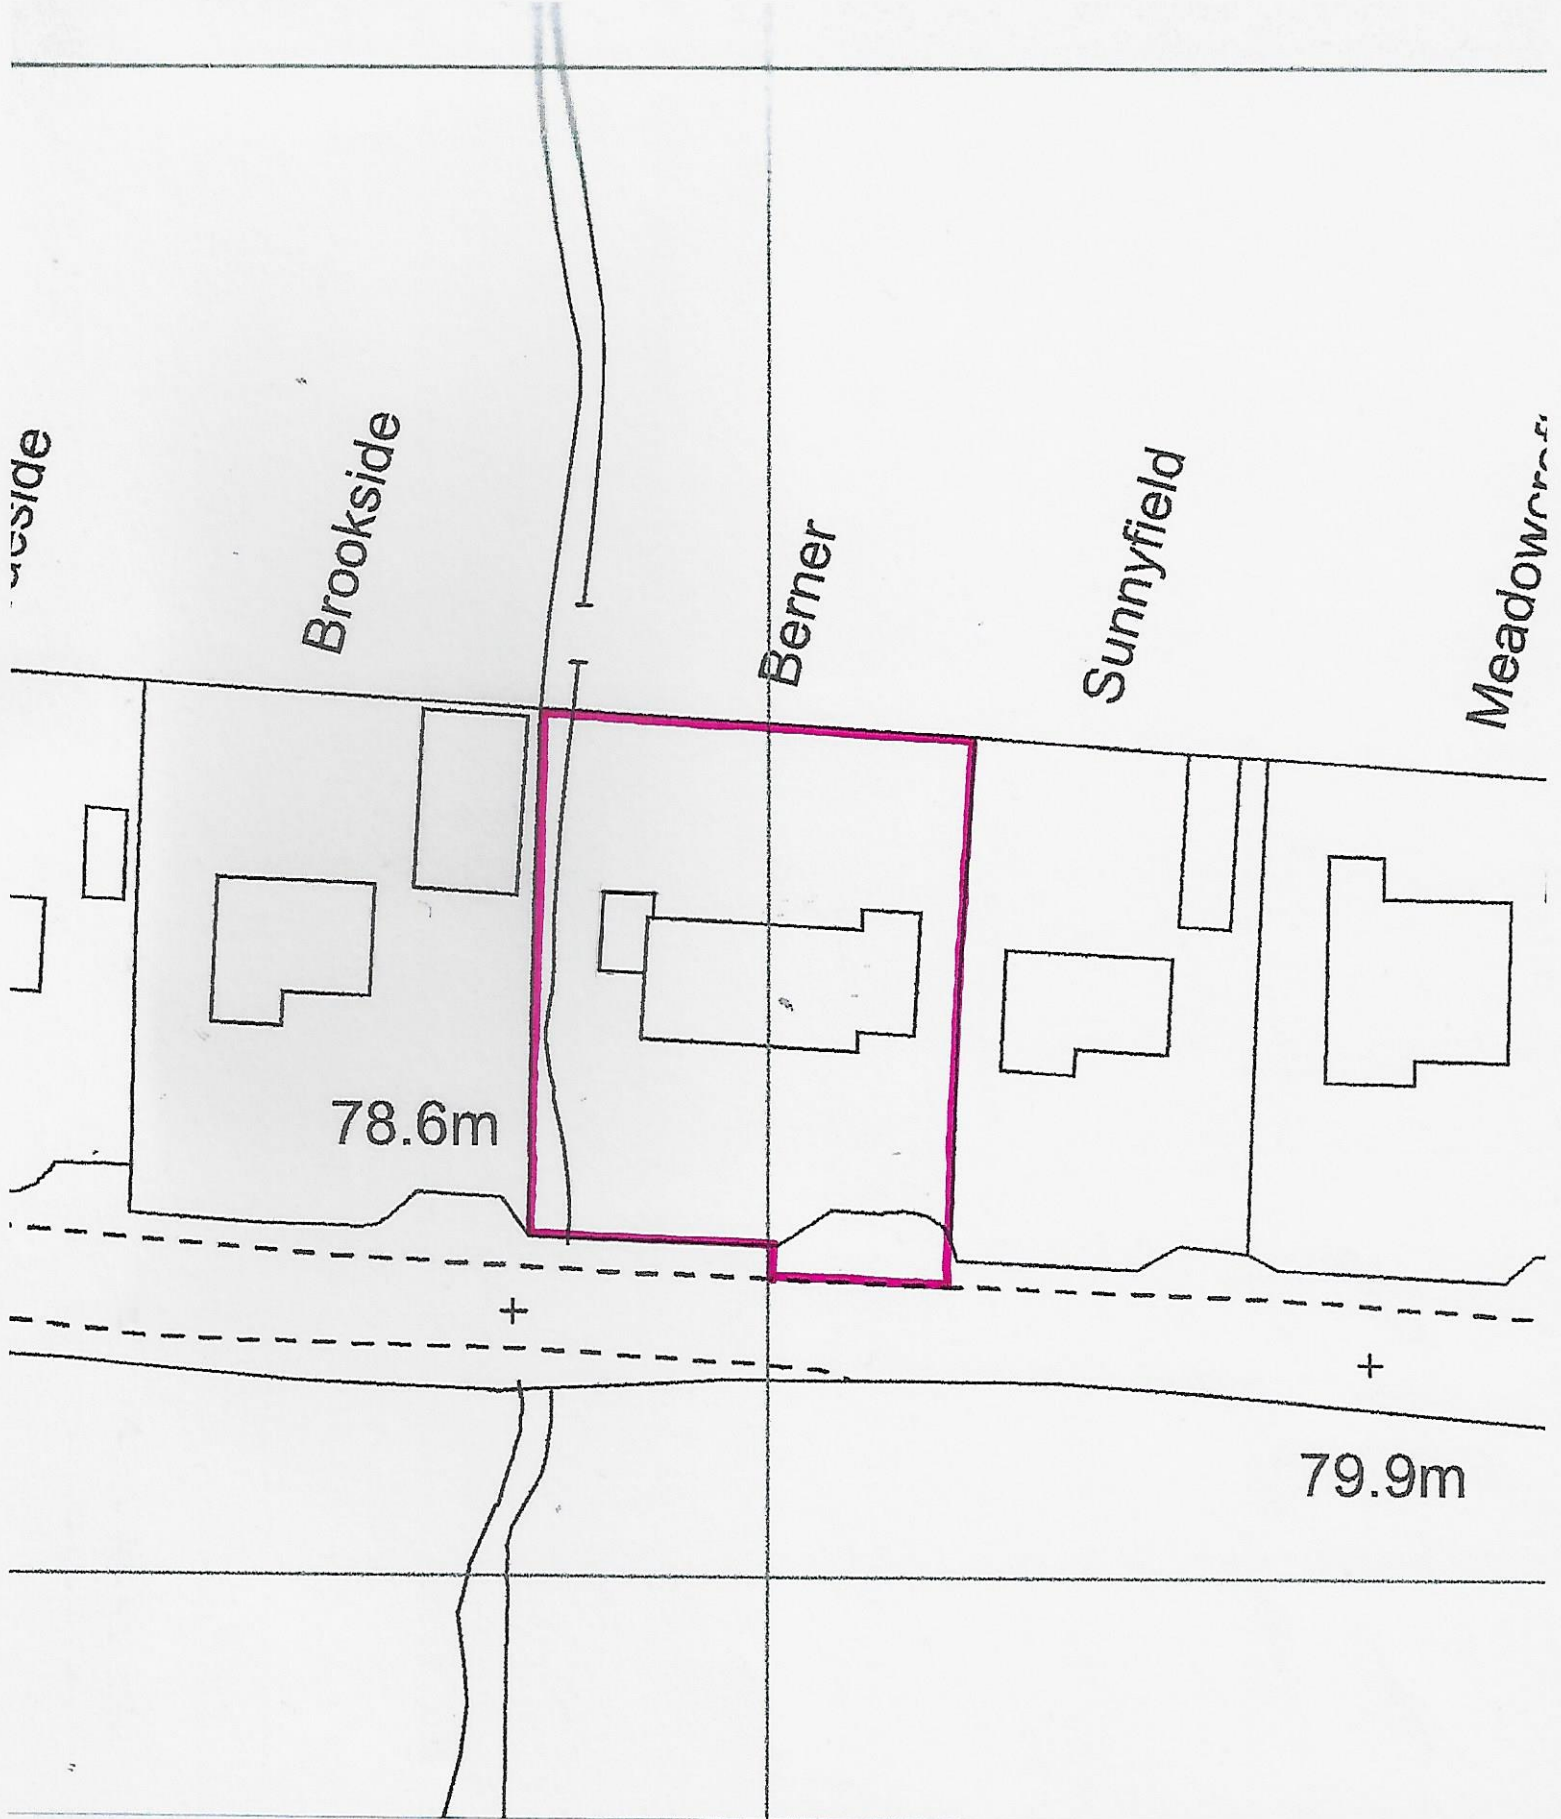

Berner House
West Bradford Road
Waddington
BB7 3JD

OS MasterMap 1250/2500/10000 scale
Monday, August 17, 2020, ID: MDP-00895659
www.malcolmhughes.co.uk

1:500 scale print at A4, Centre: 373203 E, 444039 N

©Crown Copyright Ordnance Survey. Licence no. 100019980



**MALCOLM
HUGHES**
CHARTERED
LAND SURVEYORS