


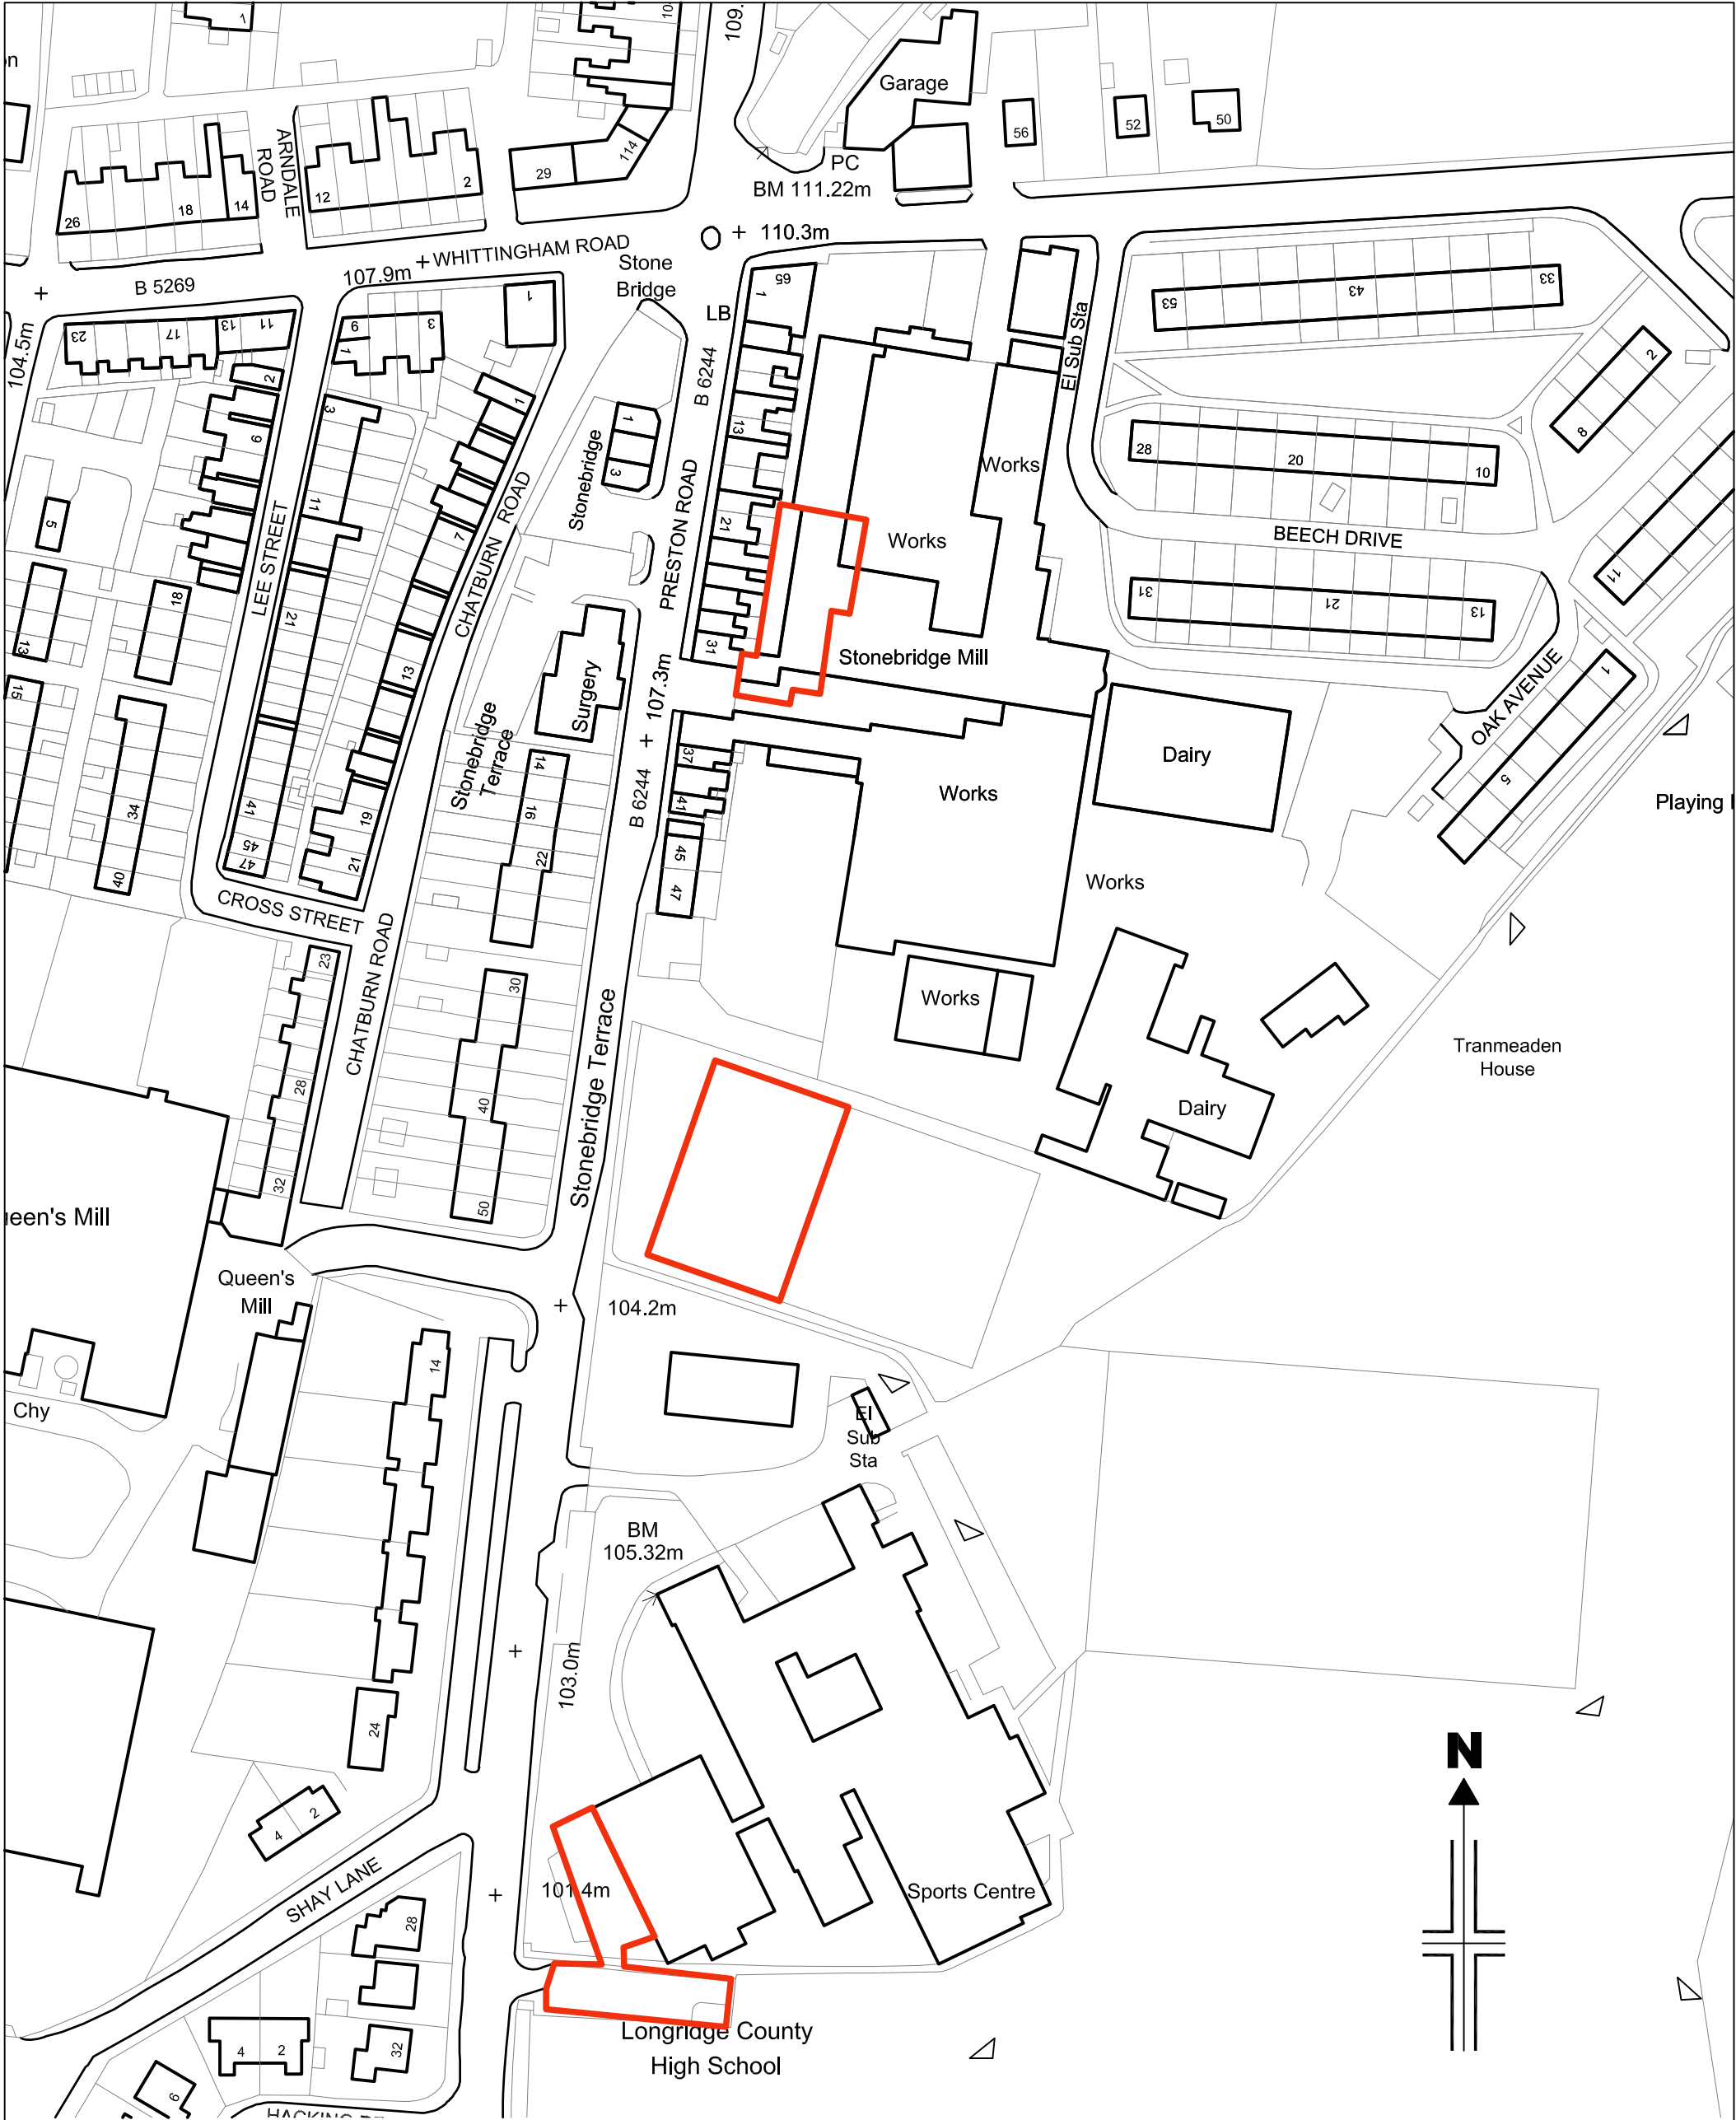

Reproduced from Superplan Data® by the permission of Ordnance Survey® on behalf of the Controller of Her Majesty's Stationery Office. © Crown Copyright 2002. All rights reserved. Licence number AL100034996.



1:1250 Scale

www.psadesign.co.uk mail@psadesign.co.uk PSA DESIGN  engineering your environment CIVIL, STRUCTURAL, GEOTECHNICAL, TRANSPORT	PSA Design The Old Bank House 6 Berry Lane, Longridge Preston, PR3 3JA Tel. 01772 786066 Fax. 01772 786265	ClientMr & Mrs Fry	Scale1:1250 @ A3			Drwg No. A3324/PL10				
	JobUnit 5 Stonebridge Mill	Drawn DME	Checked	Approved	DateSept 2020					
	TitleSite Location Plan				Rev.					

P:\Jobs\Architecture\A3324 - Unit 5 Stonebridge Mill\CAD\Drawings\Site location rev a.dwg