


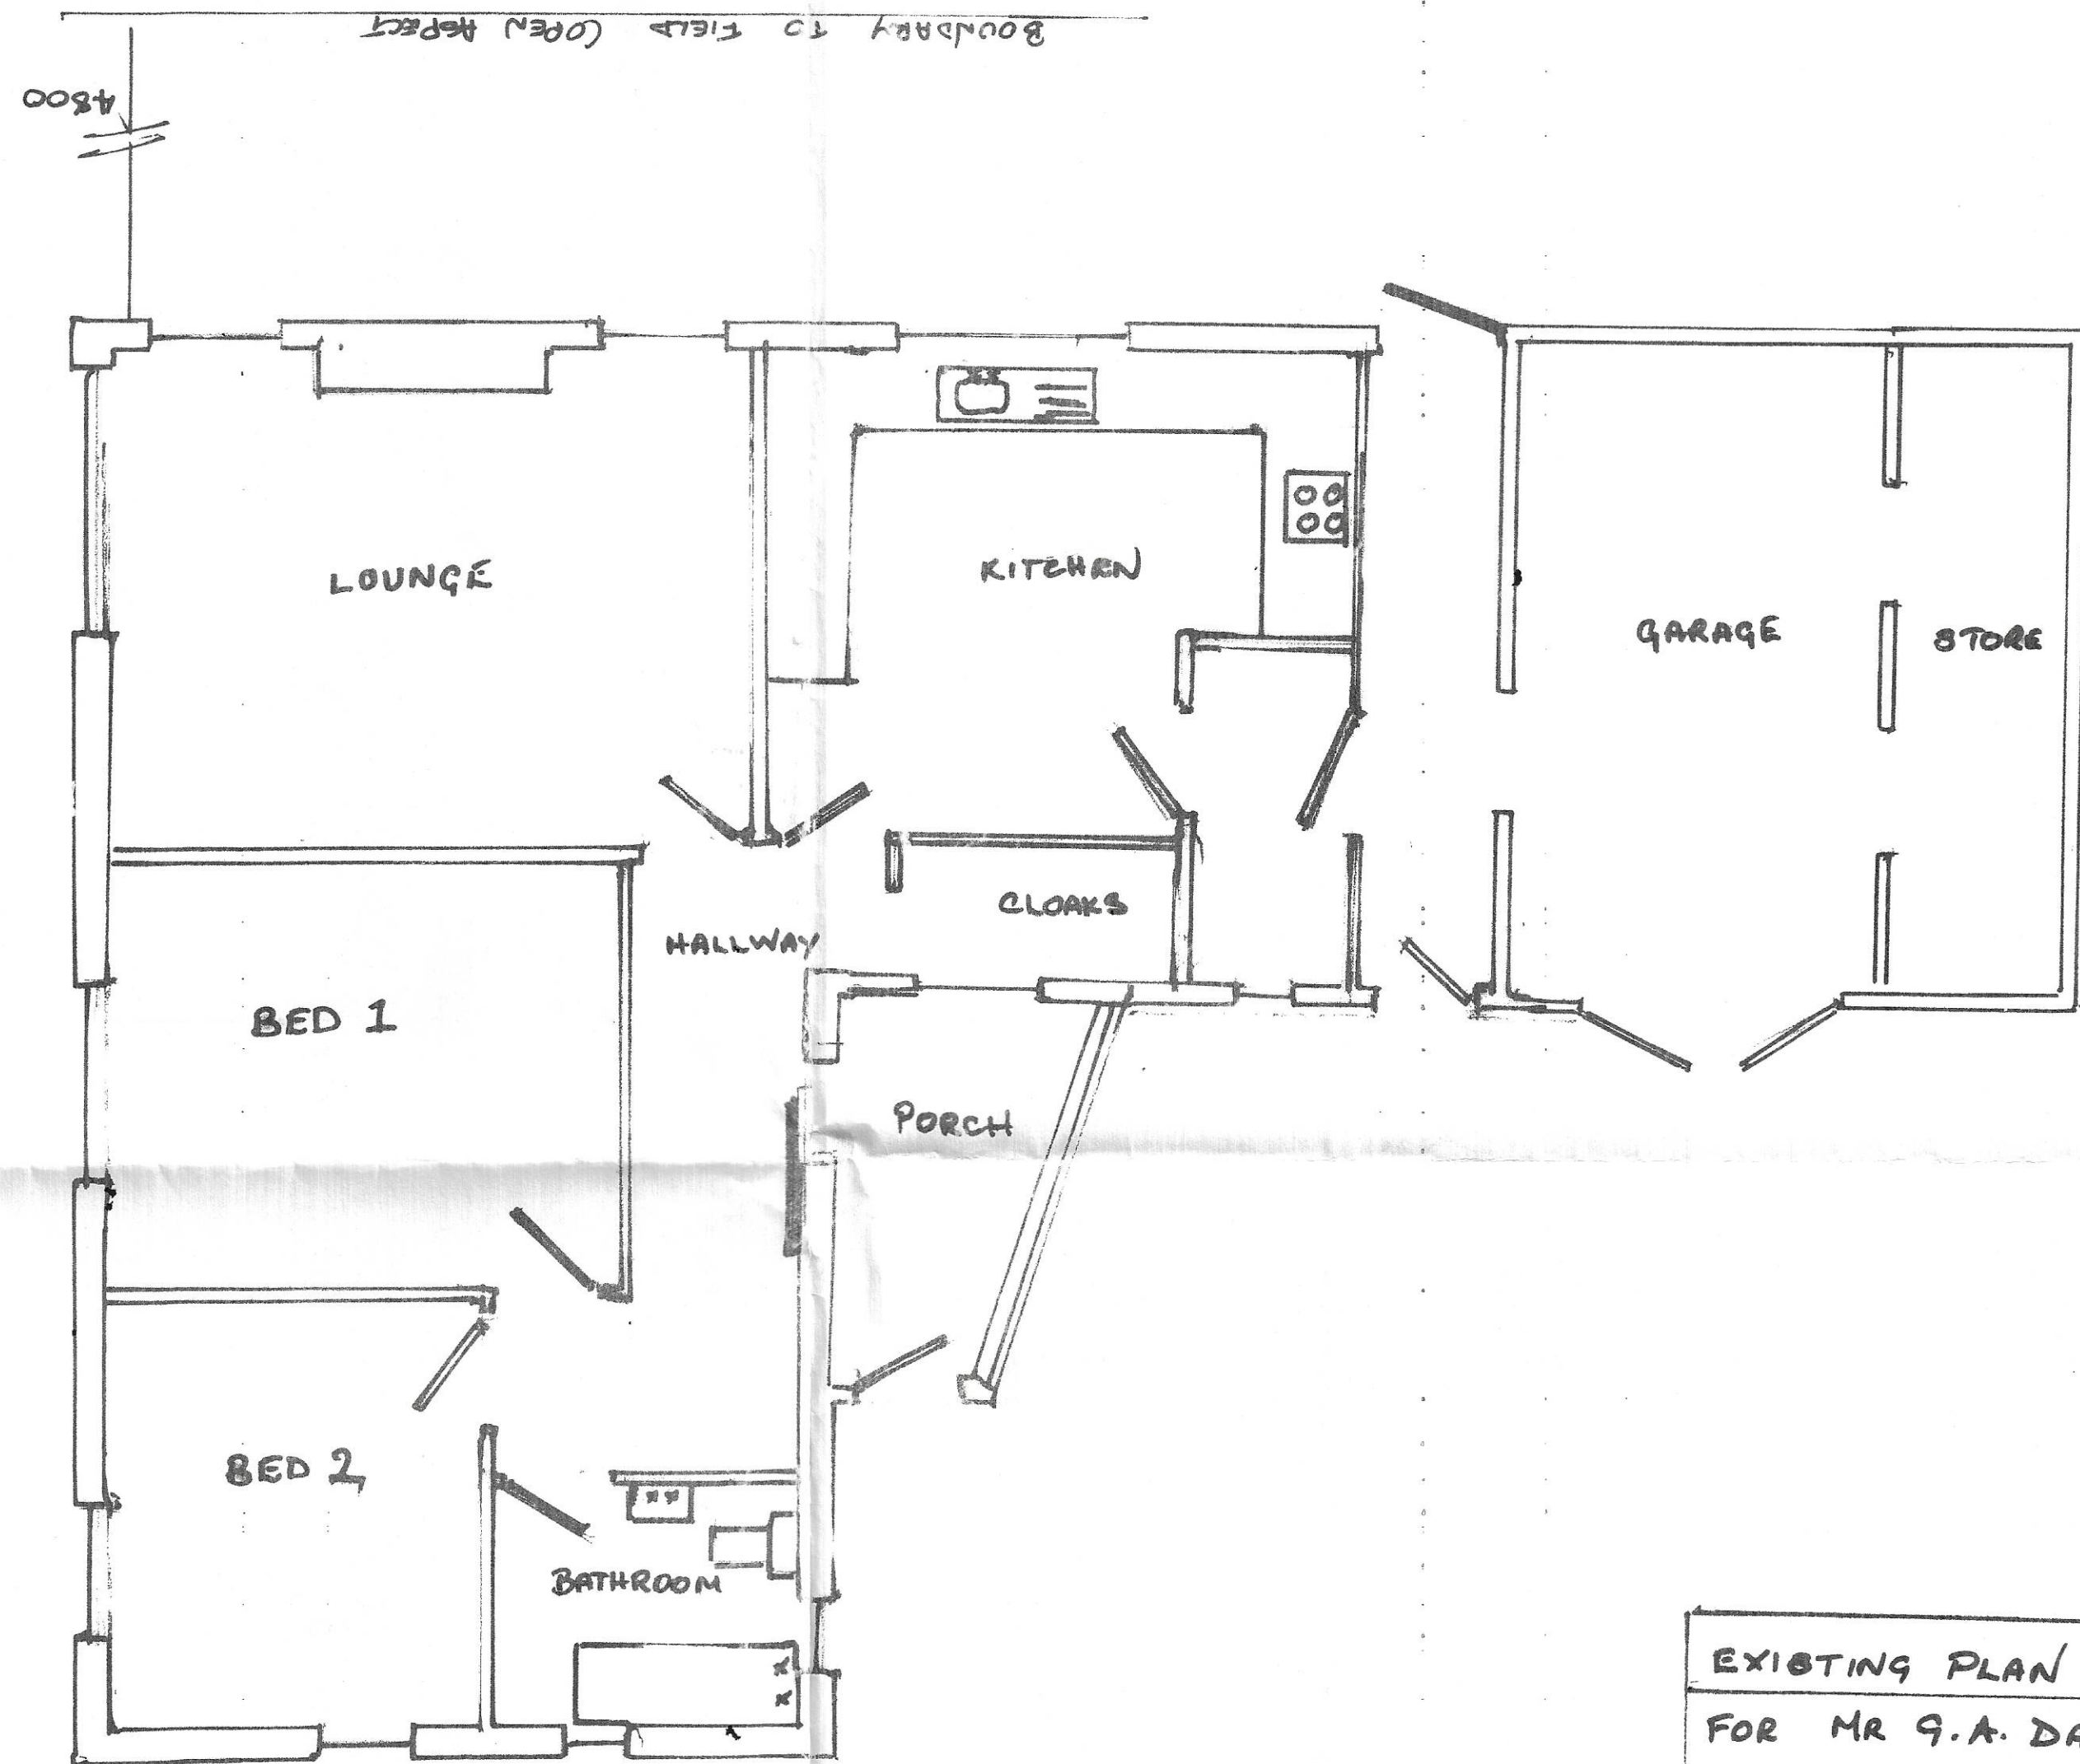

EXISTING PLAN
FOR MR G.A. DAVIES

2 GEORGE LANE
READ PADHAM

SCALE 1:50