





ELEVATIONS—1:100



LOCATION—PLAN—1:1250

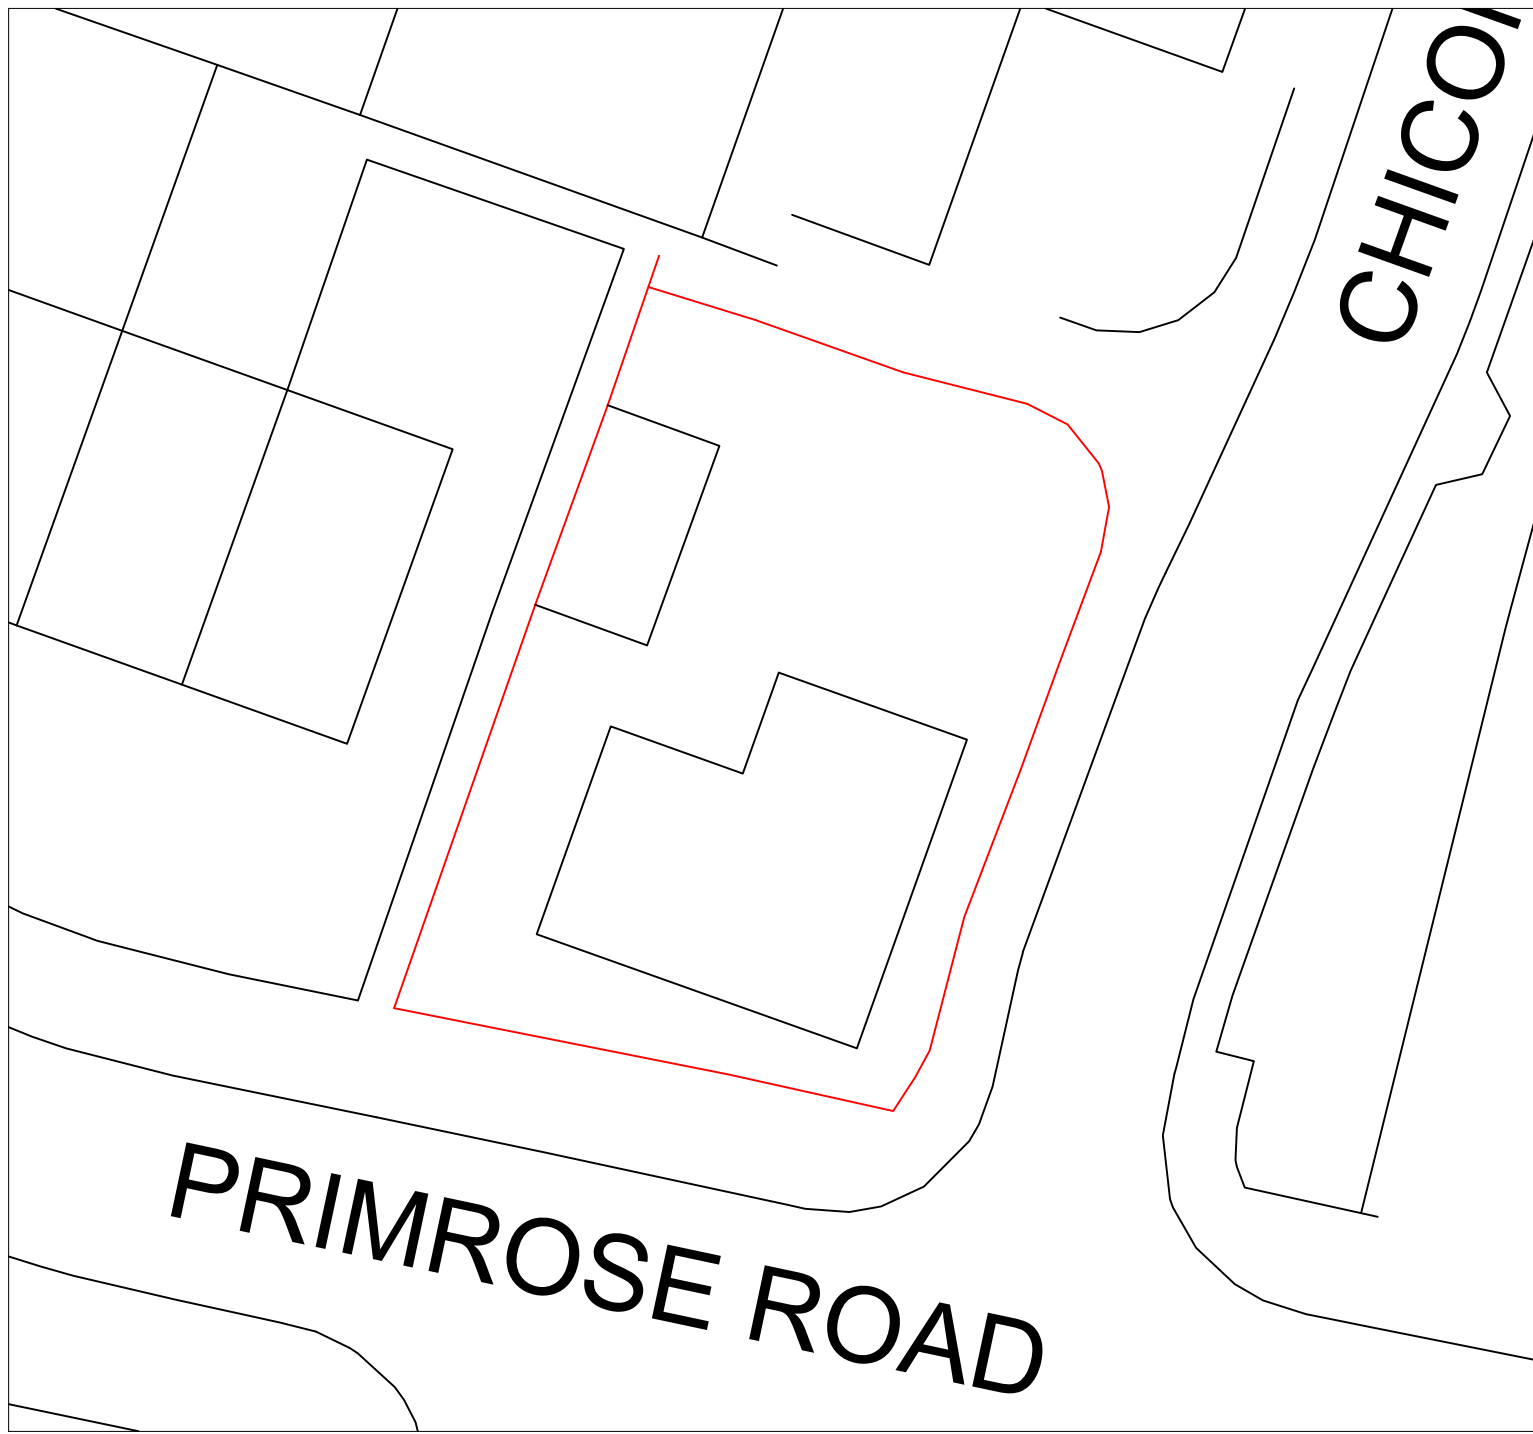

SITE—PLAN—1:200

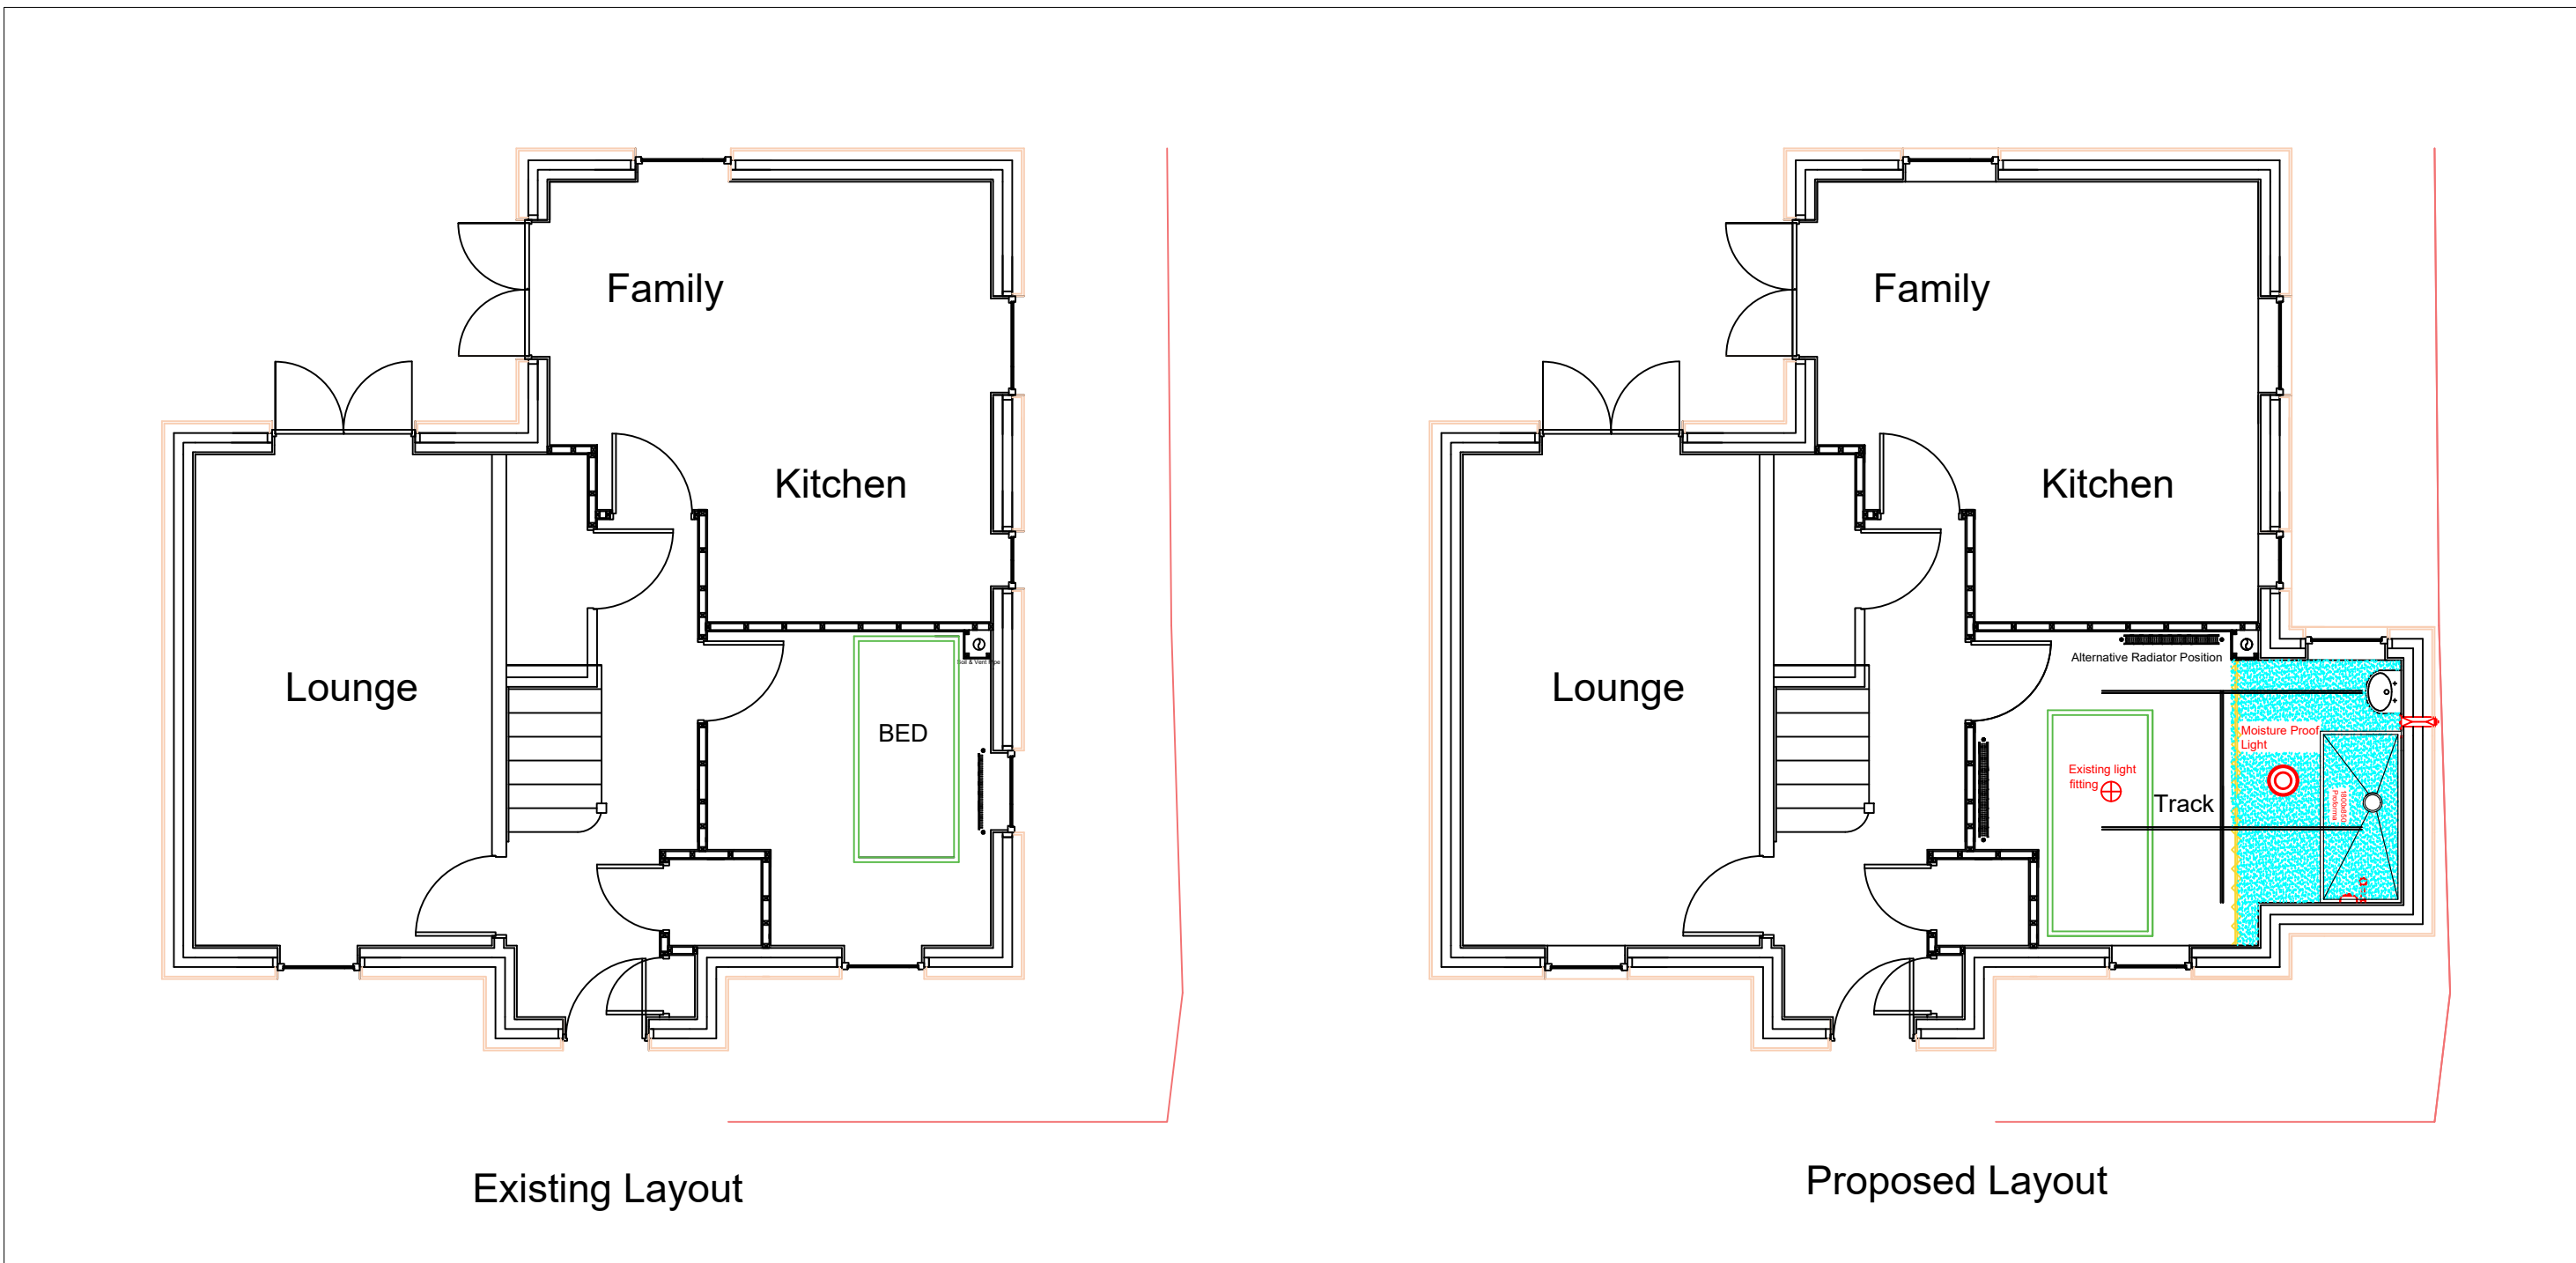

GROUND—FLOOR—PLAN—1:100

General Notes

JOHN—AMBROSE		
No.	Revision1/Issue1	Date
Project DFG—611		Sheet
Date 21—08—2020		
Scale AS—DETAIL—A1		

Project Name and Address
DFG—632
7—PRIMROSE—ROAD
LONGRIDGE
PR3—2RG



Ribble Valley
Borough Council
www.ribblevalley.gov.uk