




2 {3D}

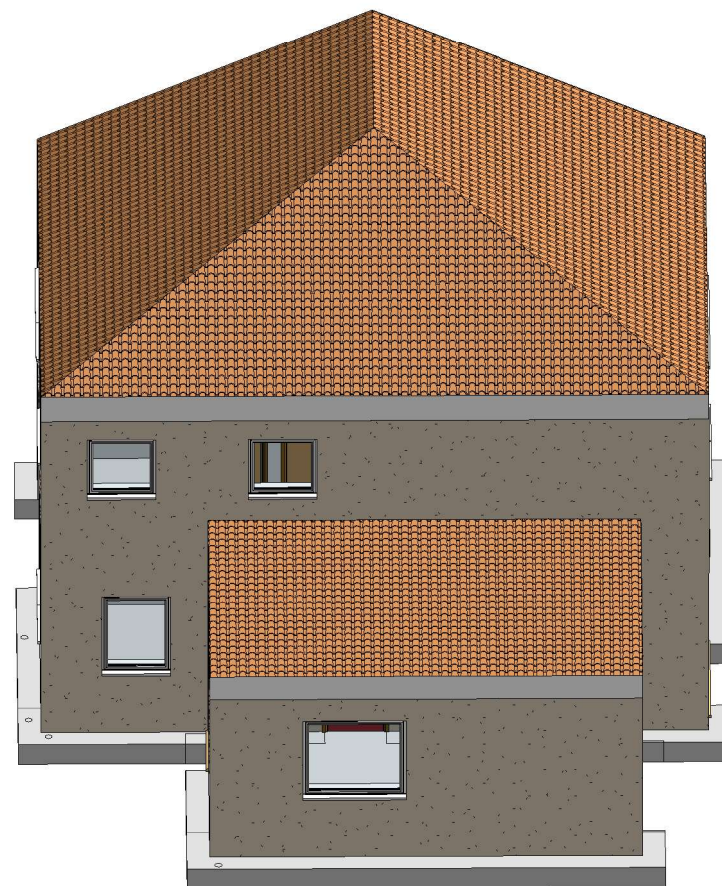

4 3D2

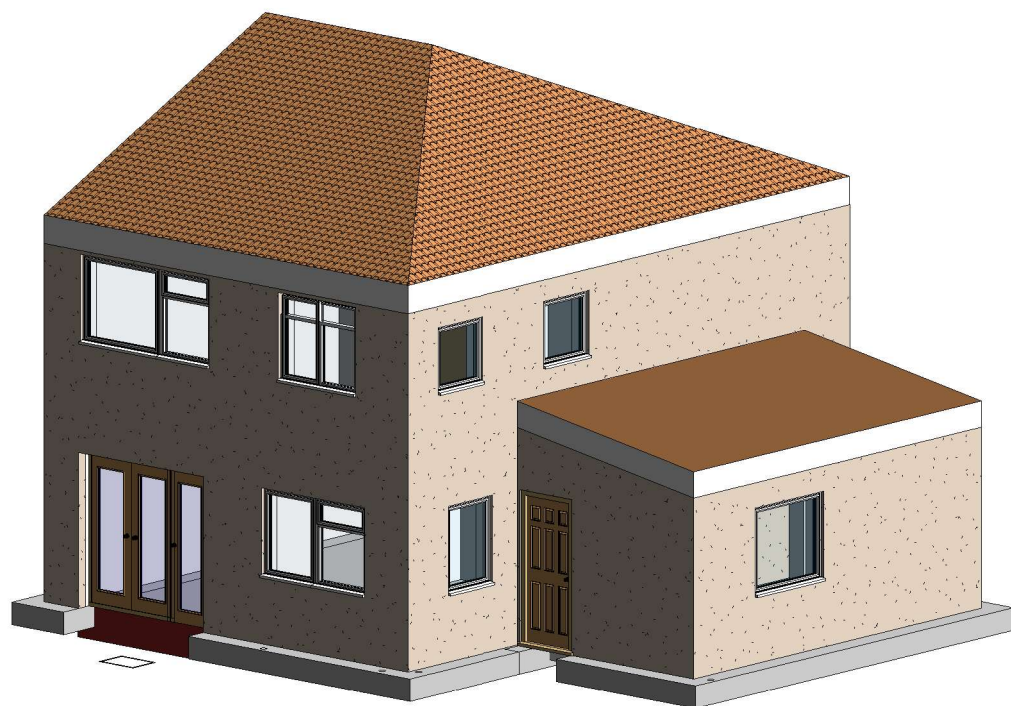


3 3D1

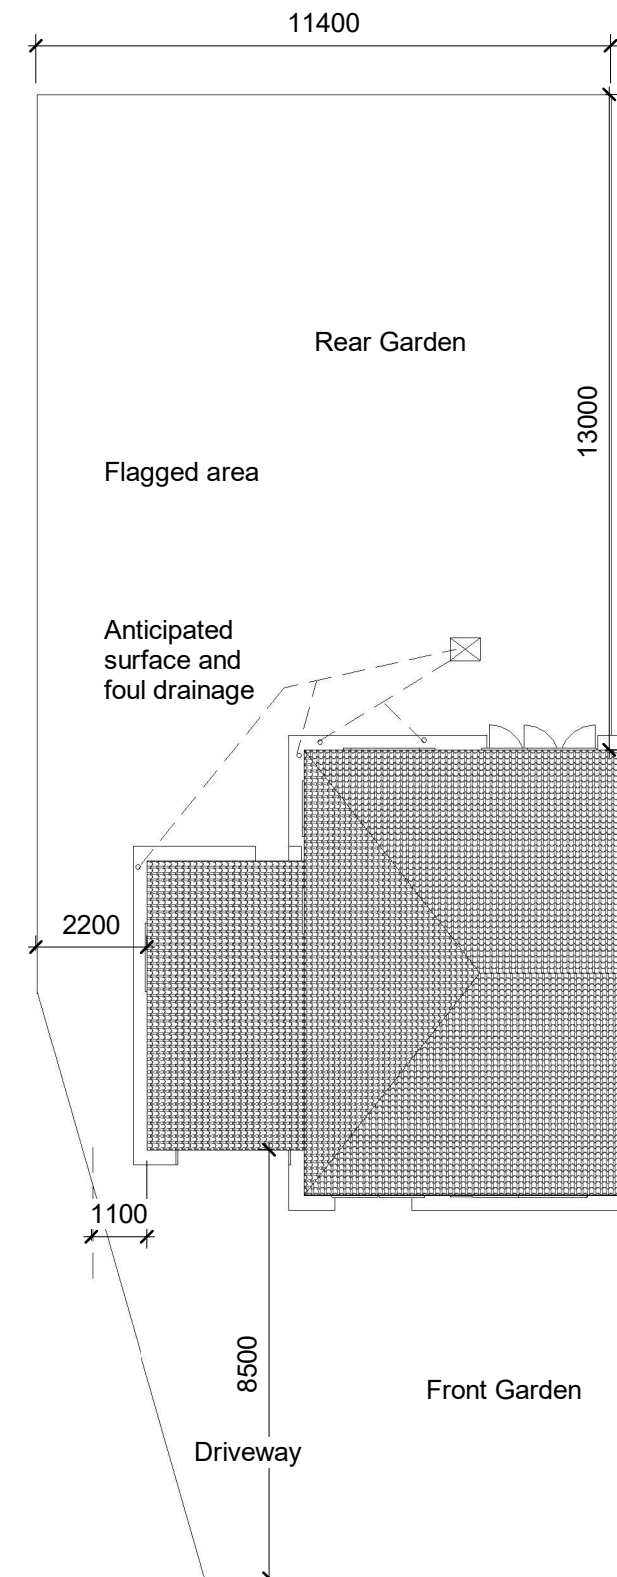

1 Site  
1 : 150



<div><b>AUTODESK</b> www.autodesk.com/revit</div>				PROJECT 2story side extension		CLIENT 12 hillside close		
				SHEET Existing 3D view & Site		Date Issue Date	Project number Project Number	Scale (@ A3) 1 : 150
Drawn by Author	DRWAING NUMBER A102		REV					
Checked by Checker								
CODE	STATUS	SUITABILITY DESCRIPTION	PURPOSE OF ISSUE					