


PLANNING DRAWING FOR APPROVAL

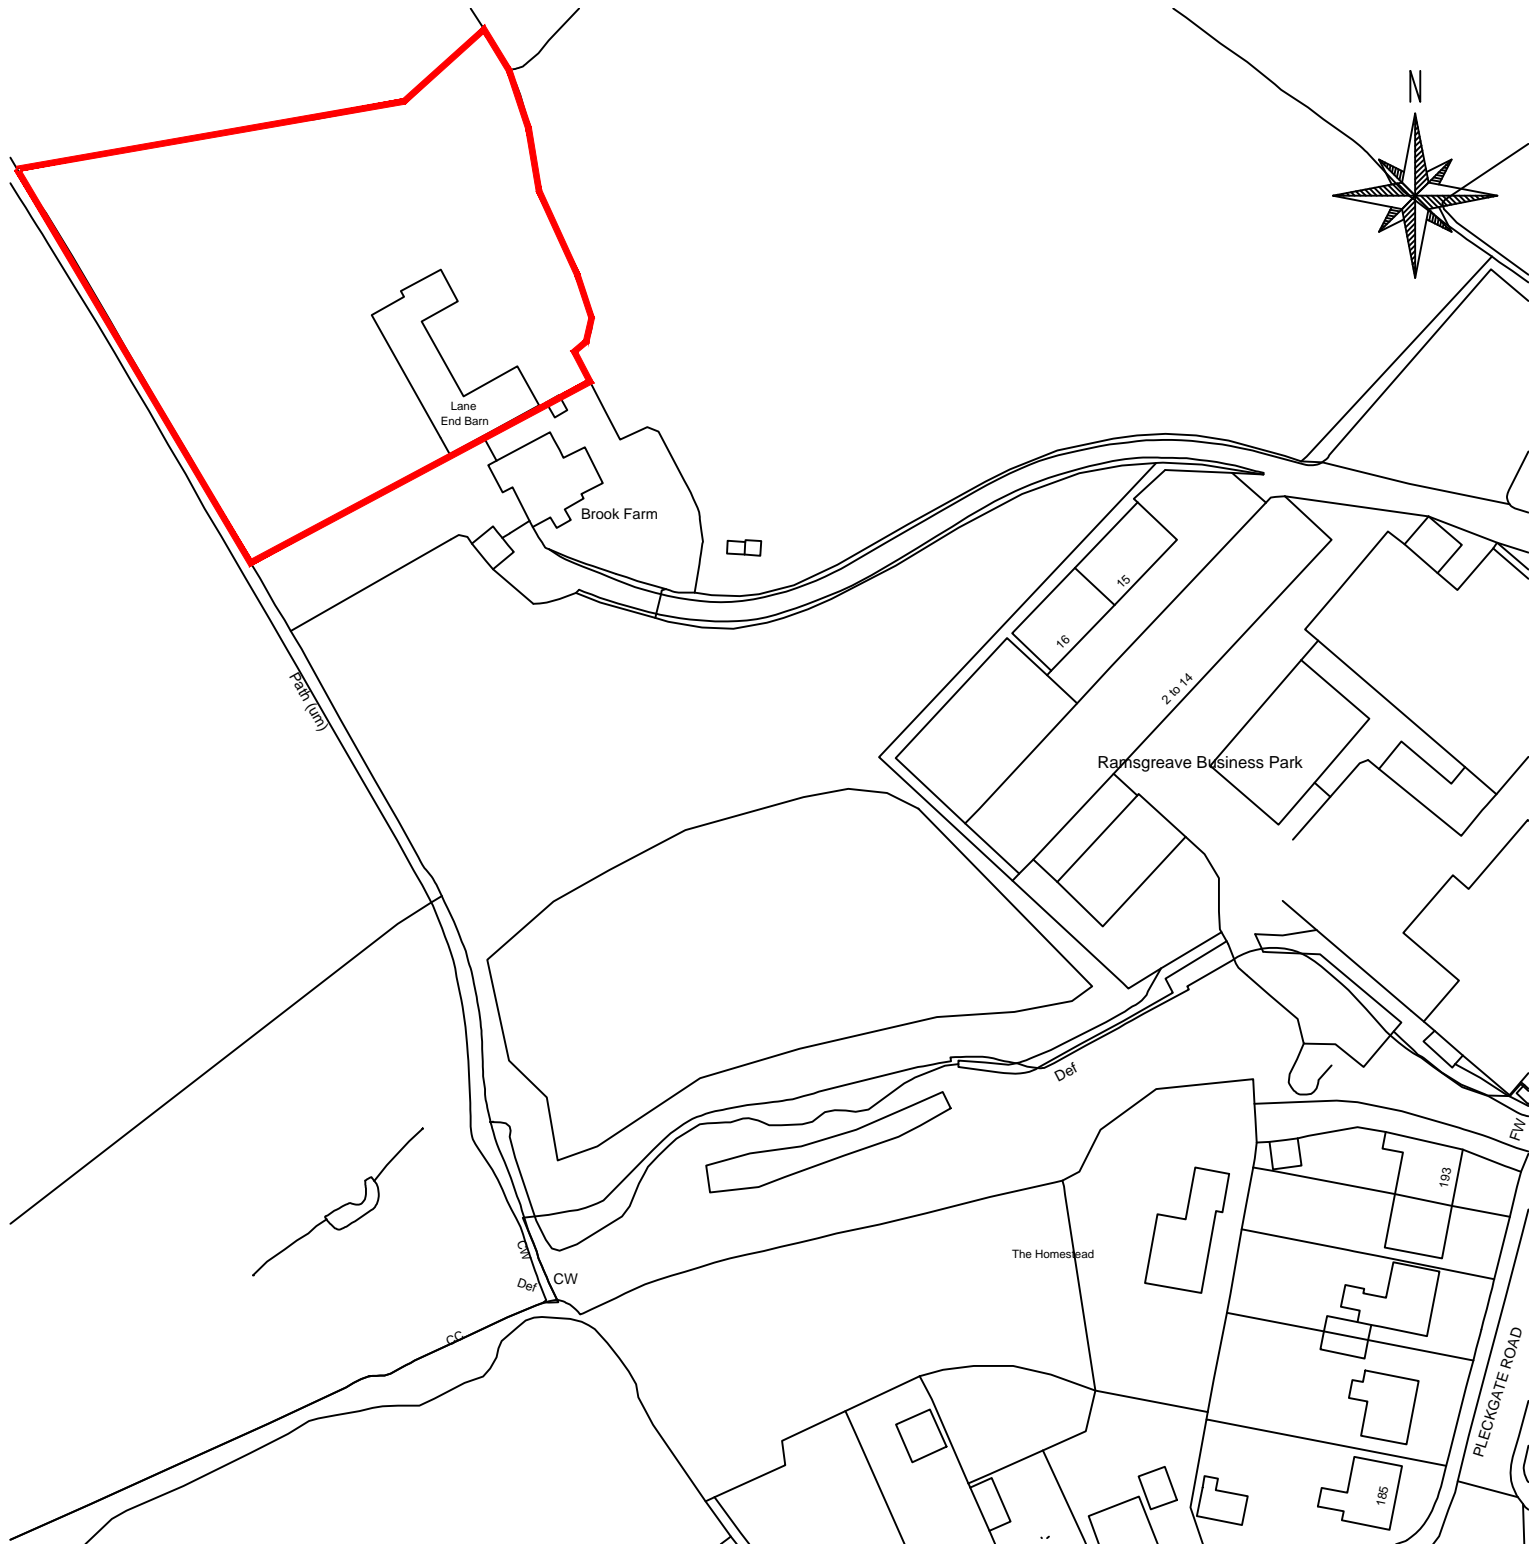

SITE LOCATION PLAN. SCALE 1:1250

CLIENT: MR. JUNED PATEL

PROJECT NO: 054-CAC-2020

DATE: 21/08/2020

DWG No. SP01

PROJECT TITLE.

APPLICATION FOR CERTIFICATE OF
LAWFULNESS USE TO EXTEND SITE
CURTILAGE AT LANE ENDS BARN,
PLECKGATE ROAD, BLACKBURN, BB1 8QY



Architectural+Consultants Ltd

DAISYFIELD BUSINESS CENTRE
SUITE 312
APPLEBY STREET
BLACKBURN
LANCASHIRE
BB1 3BL

TEL| 01254 693922