


320200711P

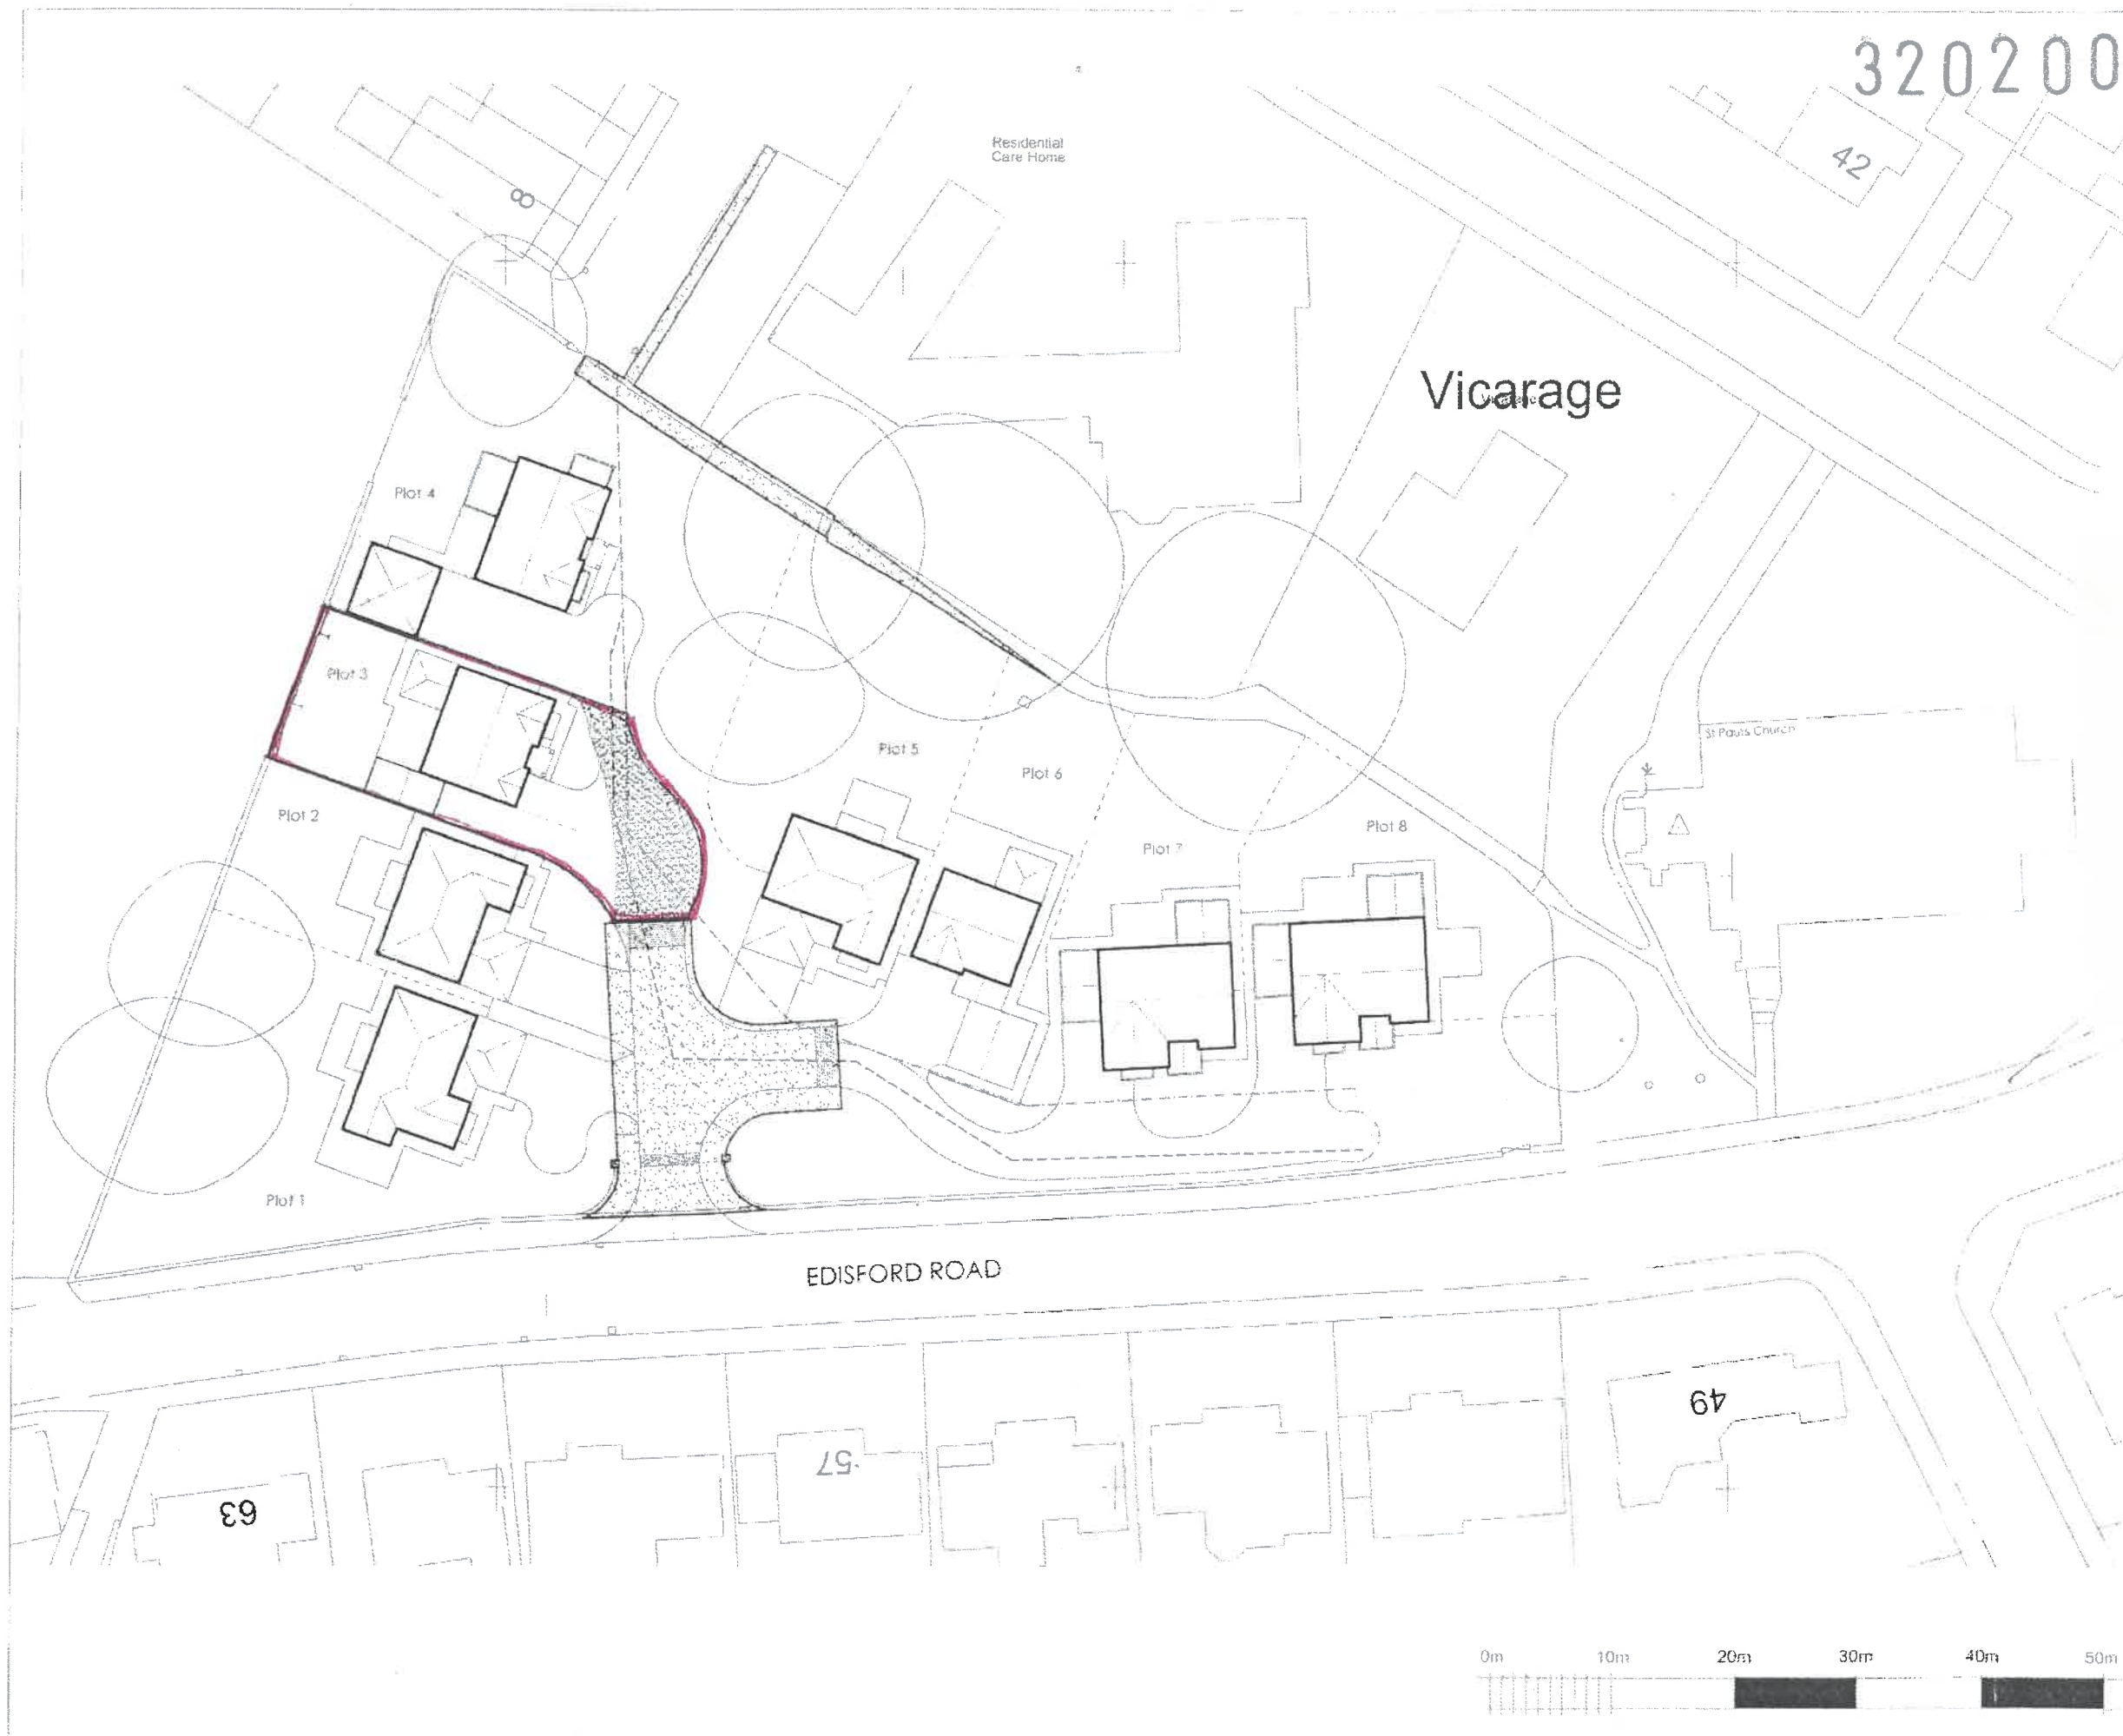

PLAN 1



A		Survey and Planning	10/10/16
Drawing		Drawn by	Date
Client		BECK HOMES UK LTD	
Project		Land adjacent to St Paul's Church, off Edisford Road Clitheroe	
Drawing		DEED PLAN PLOT 3	
Scale		Date	
1:500 @ A3		Dec 2015	
Drawings Number		Revision	
7030/L/103		A	
Green Square Architecture Ltd The Yard 2 Kingsway Atrichman Cheshire WA14 1ET T: +44 (0) 161 541 3080 E: info@greensquarearchitecture.co.uk		green square architecture	

