


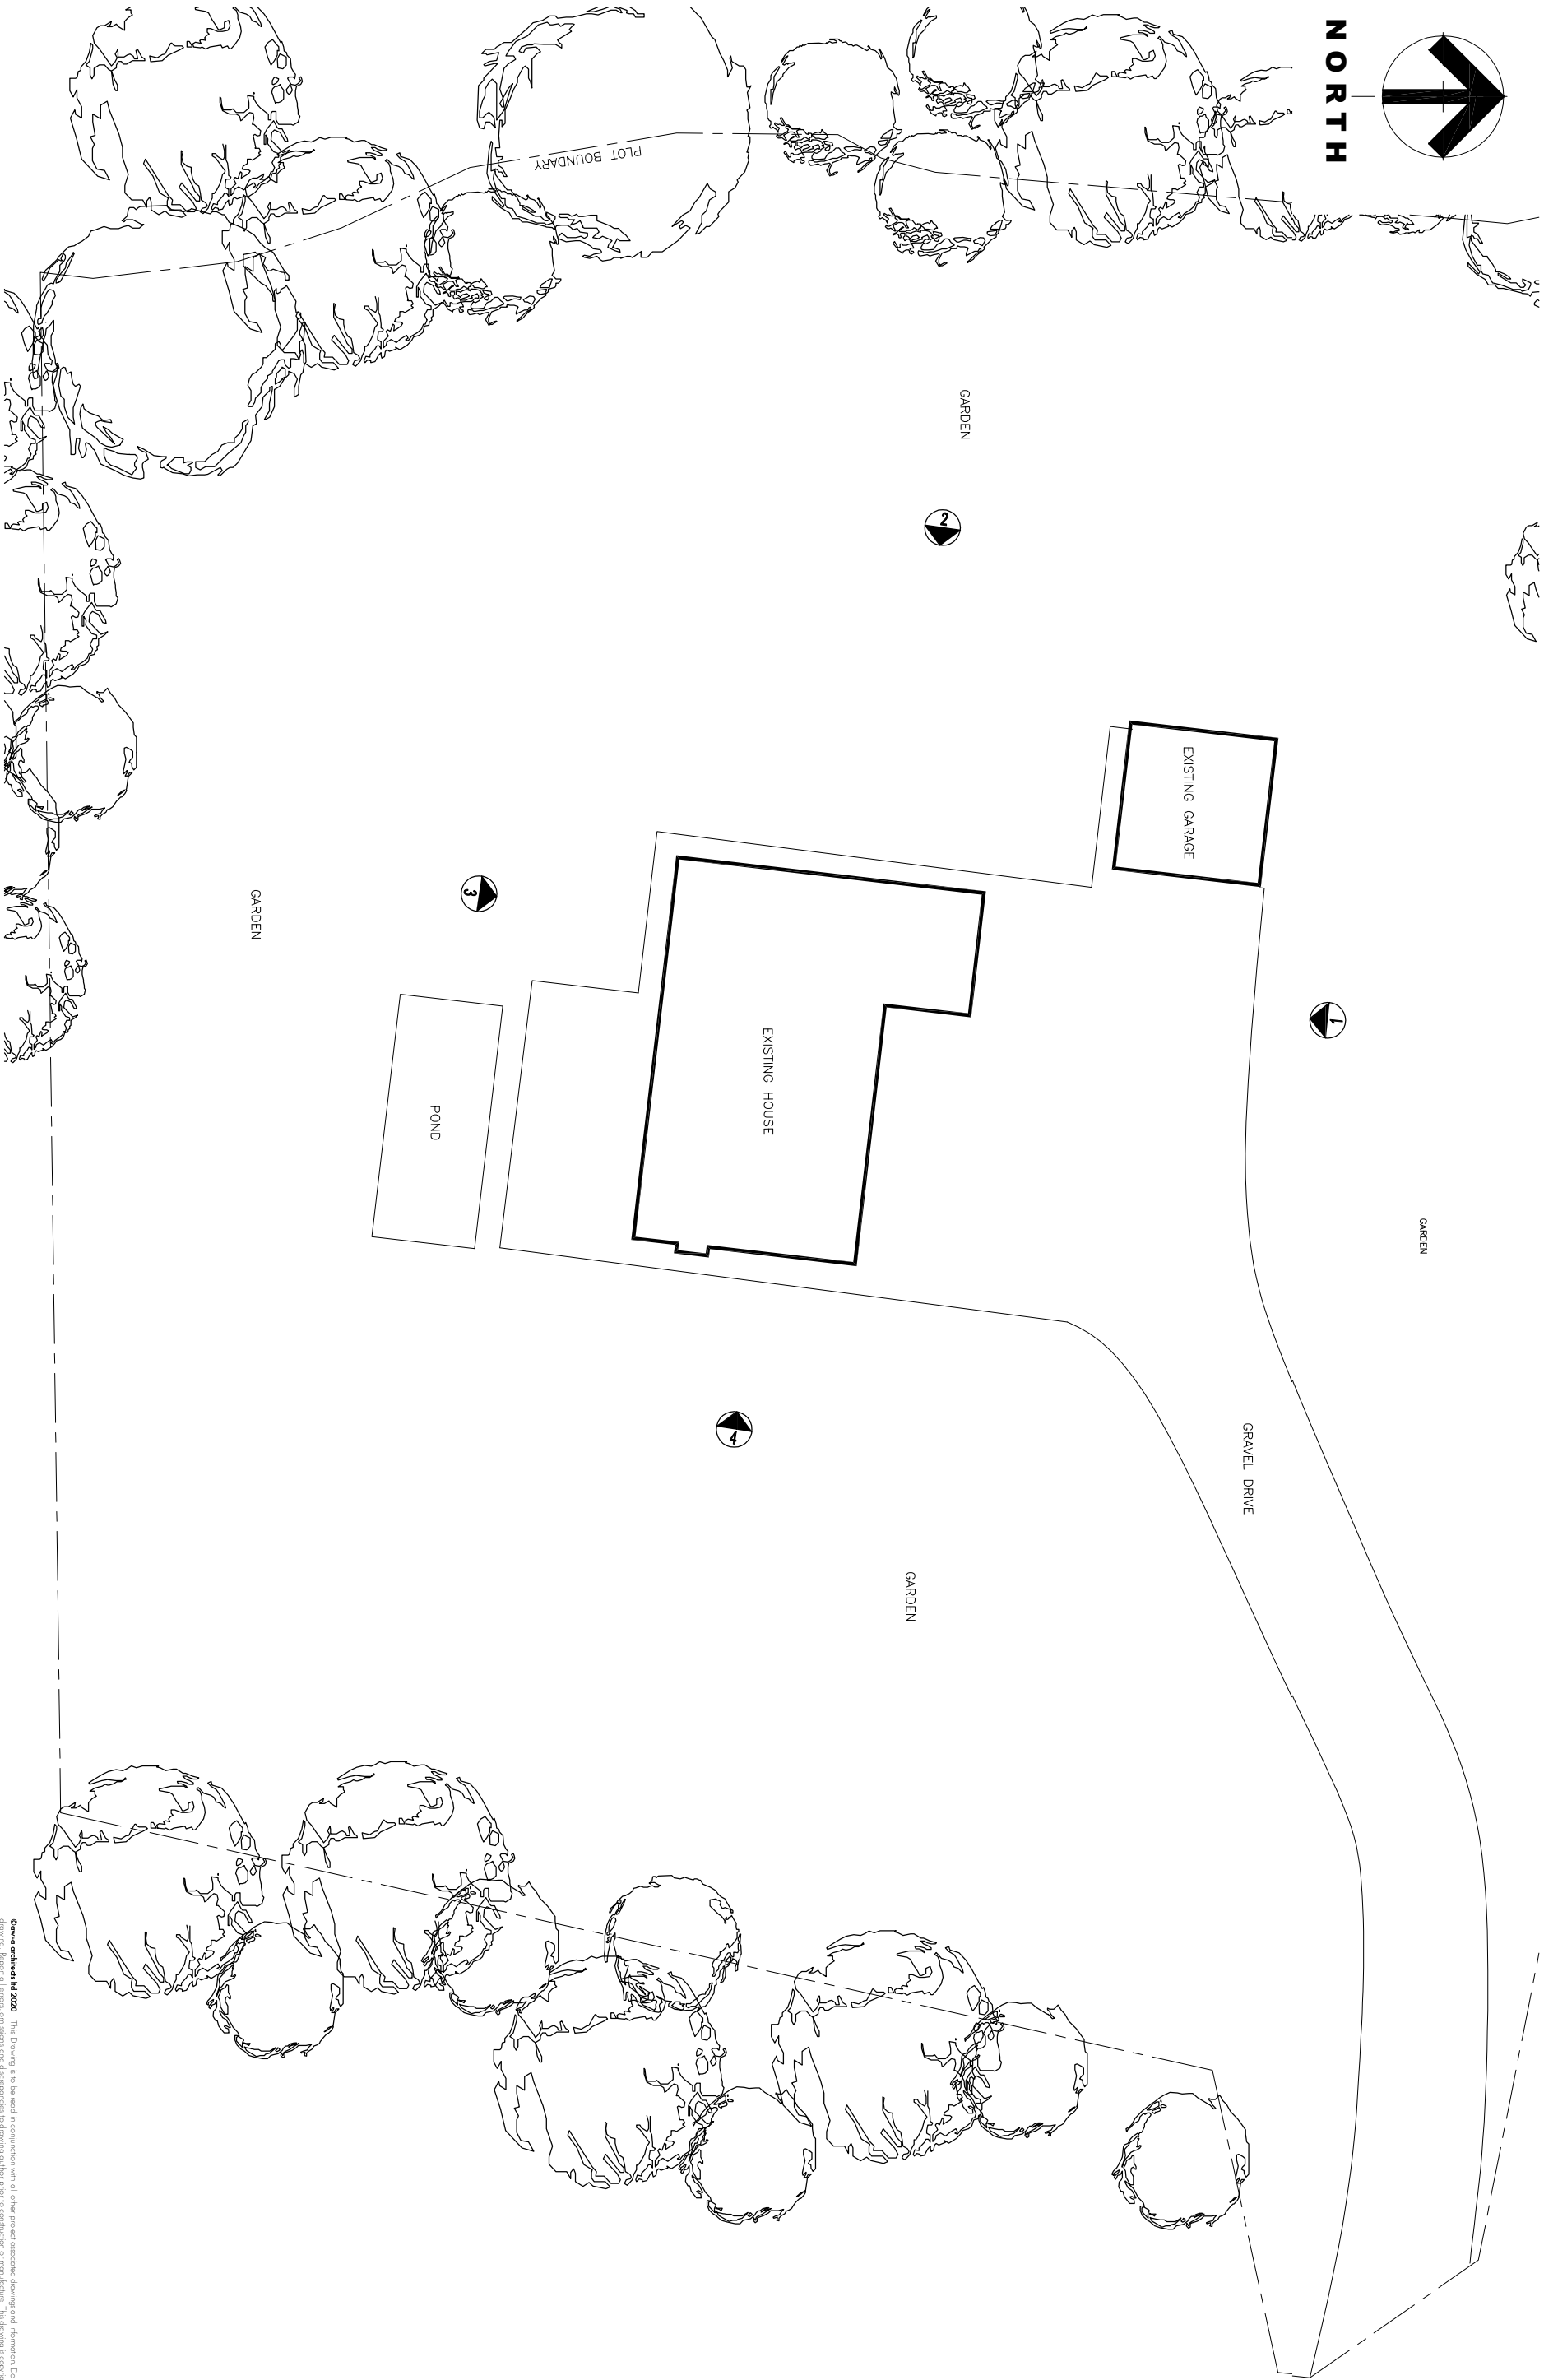

QW+Q architects Ltd 2020 | This Drawing is to be read in conjunction with all other project associated drawings and information. Do not mark on the drawing. All dimensions, notes, conditions and descriptions are binding when prior to construction or removal works. This drawing is copyright and the property of QW+Q architects. Ltd

QW+Q architects The Annex Lowerfold Farm Oswoldtwistle B354GA Architects Registration Board Private Residential Housing Commercial Conservation Domestic Tel: 01254 485848 Email: info@qw-architects.com Web: www.qw-architects.com		Client MR_ & MRS_ALLEN	Scale 1:250	Sheet Size A3	Drawing Status PLANNING	Job Number 20-003	Drawn By AW	Checked AW
Project BRADYLL_HOUSE OLD_LANGHO		Drawing Title EXISTING_SITE_PLAN	Drawing Number PL/02		Revision -	First Issue FIRST_ISSUE		