

This drawing is to be read in conjunction with all relevant Architect, consultants' and specialists' drawings and specifications. The Architect is to be notified of any discrepancies before proceeding. Do not scale from this drawing. All dimensions and levels are to be checked on site. This drawing is subject to copyright. All work carried out before Planning and Building Permission has been granted is at the contractor/client's risk.
 Note: proposed drawing based on OS dwg information. All illustrated dimensions are approximate and all site dimensions are to be checked on site and subject to site survey.

THE OLD TANNERY



EXISTING WEST FACING ELEVATION SCALE 1:100




EXISTING SOUTH FACING ELEVATION SCALE 1:100


THE COACH HOUSE



EXISTING SOUTH FACING ELEVATION SCALE 1:100

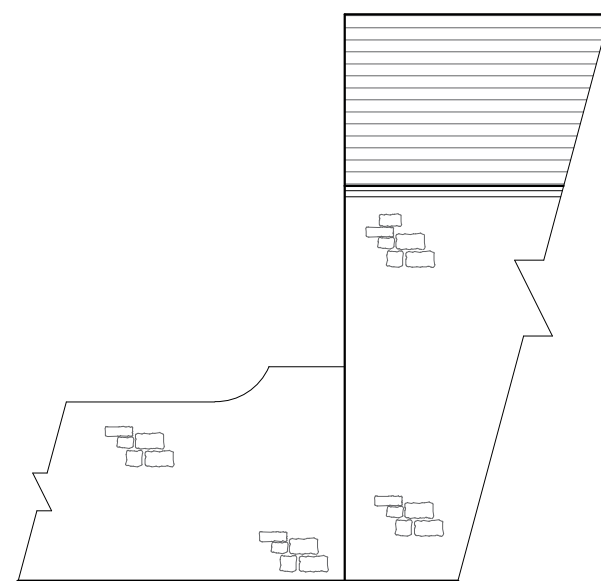

EXISTING EAST FACING ELEVATION SCALE 1:100

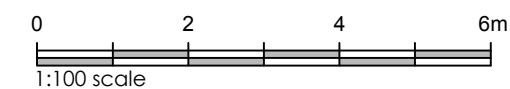

Client
 Mr D Bovington

Job Title
 Proposed Alterations to
 The Old Tannery
 Edisford Road,
 Waddington

Drawing Title
 Existing Elevations

Scale 1:100 @ A3	Date June 2020	Drawn BT
---------------------	-------------------	-------------

spa
 ARCHITECTS
 SUNDERLAND PEACOCK & ASSOCIATES LTD.
 HAZELMERE, PHILICO ROAD, CLITHEROE
 LANCASHIRE, BB7 2AG
 T 01200 423178 F 01200 427328
 E info@sunderlandpeacock.com
 www.sunderlandpeacock.com



5292 -E02 REV -