



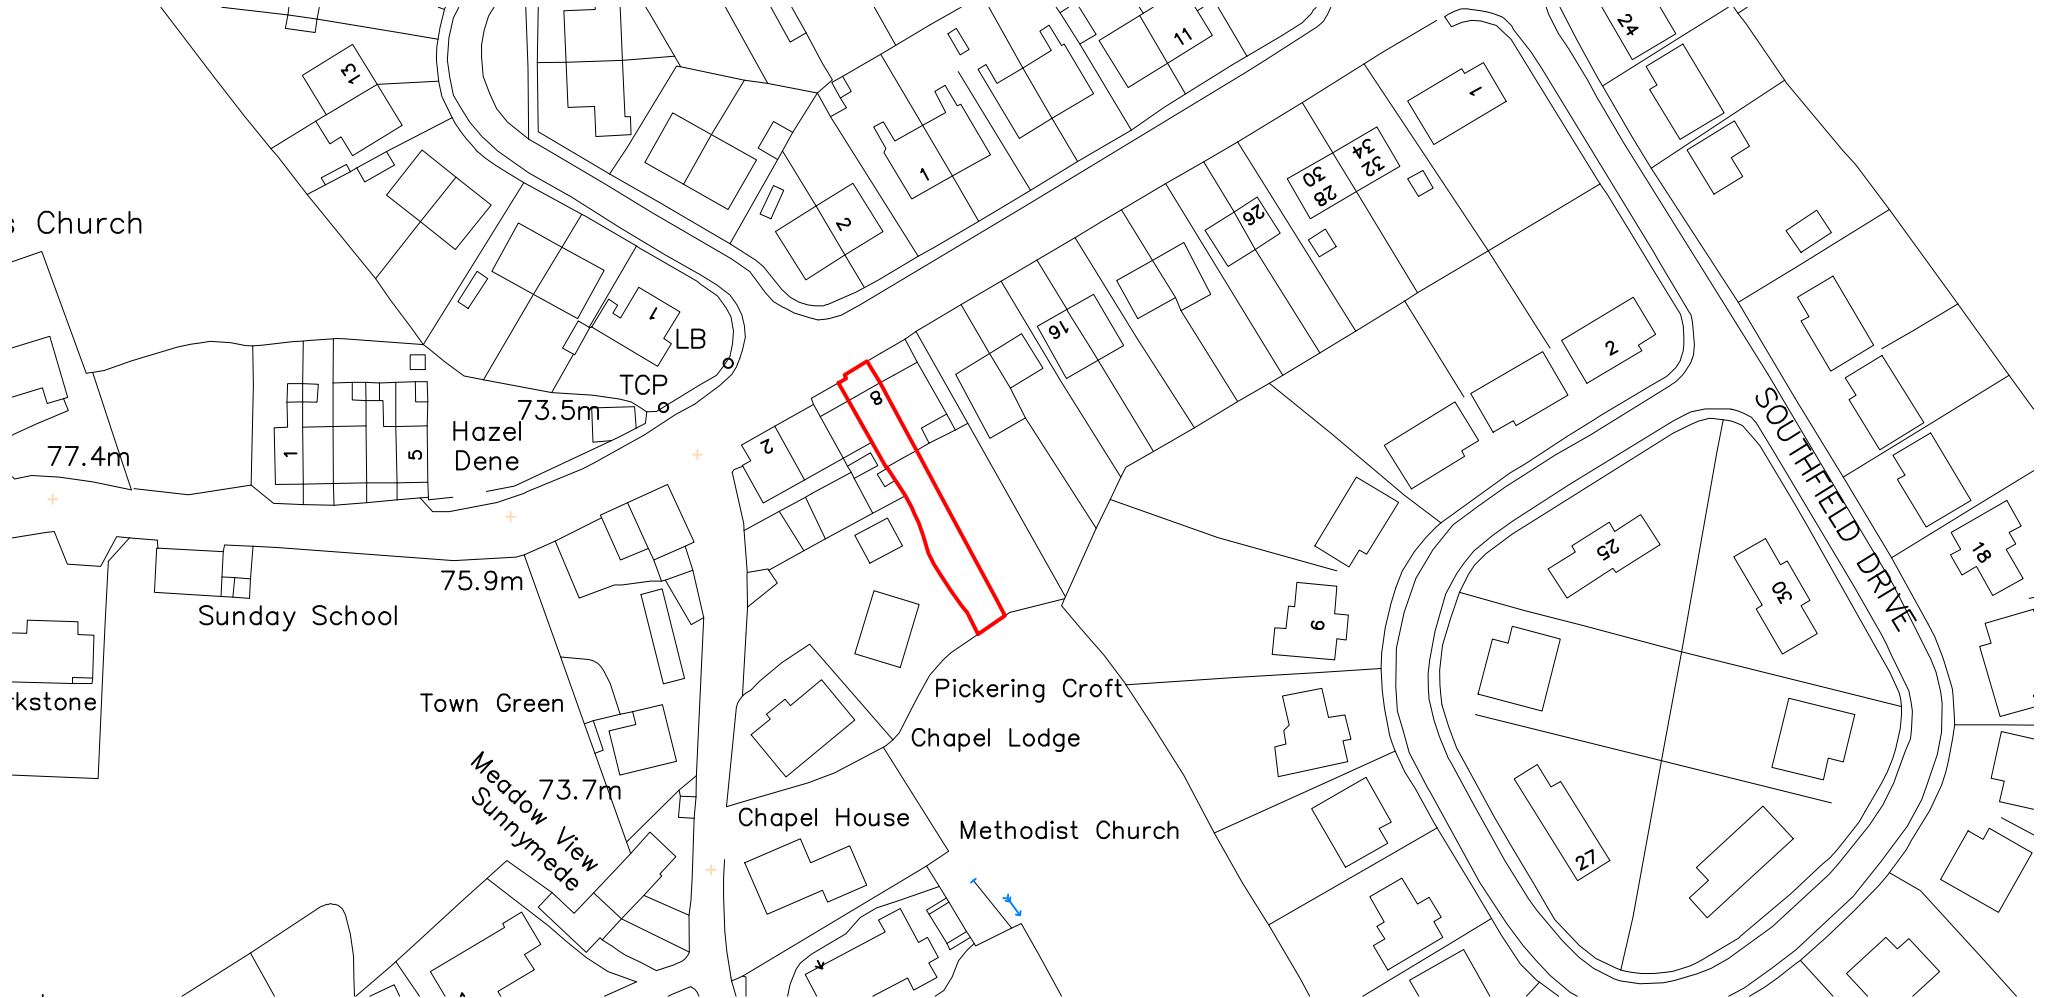

SITE LOCATION PLAN
Scale 1:1250

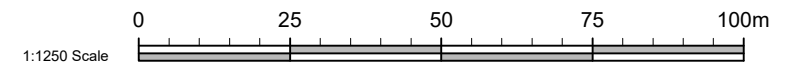

5581-SITE LOCATION PLAN