


1 {3D}

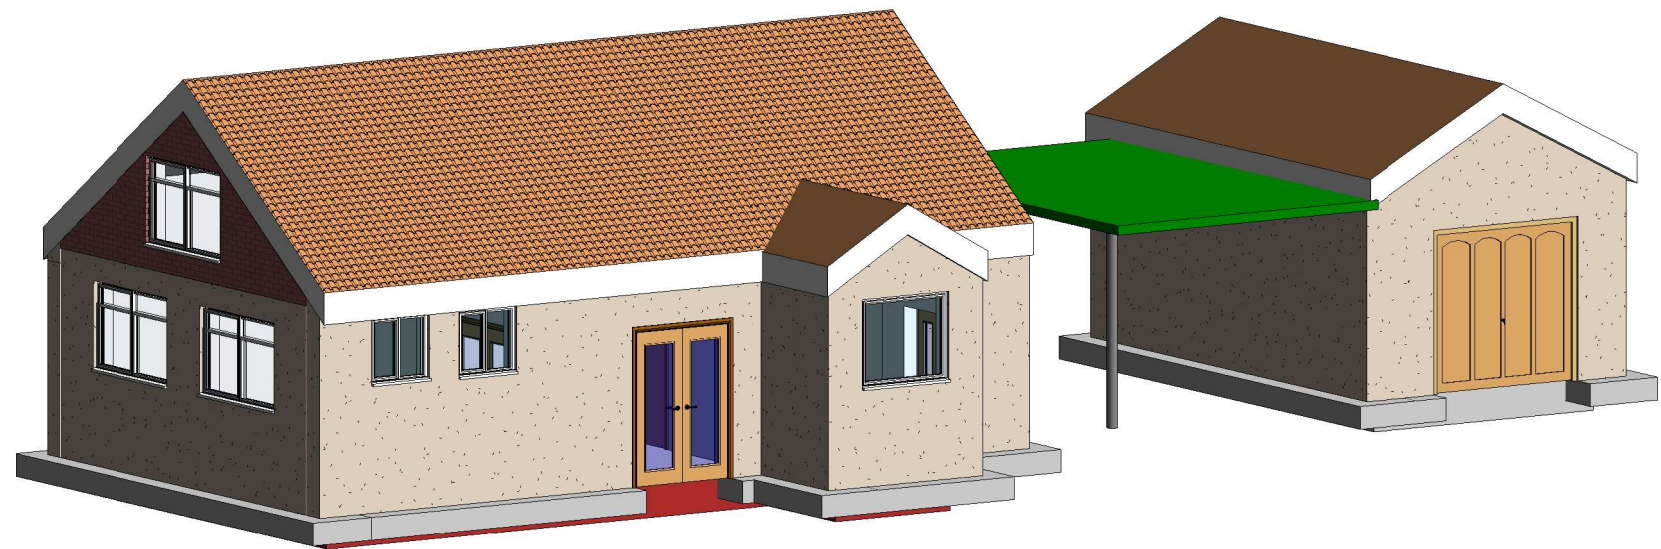

2 {3D} Copy 1

	No.	Description	Date	 AUTODESK www.autodesk.com/revit		PROJECT Front & garage extension		CLIENT Braemar, bryers croft		
						SHEET Existing 3D view		Date Issue Date	Project number Project Number	Scale (@ A3)
				CODE	STATUS	SUITABILITY DESCRIPTION	PURPOSE OF ISSUE	Drawn by Author	DRWAING NUMBER	
								Checked by Checker	A104	REV