


1 {3D}

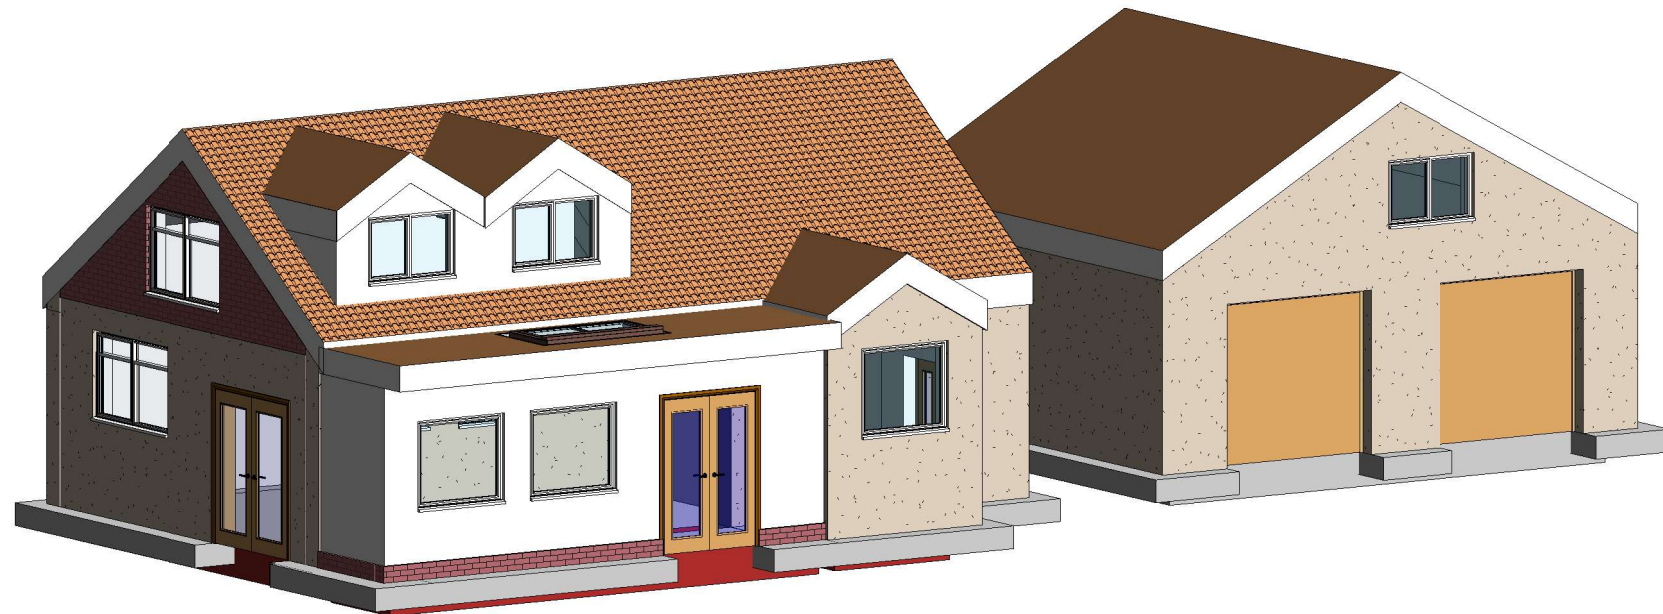

2 3D1

No.	Description	Date

<div> AUTODESK www.autodesk.com/revit</div>			
CODE	STATUS	SUITABILITY DESCRIPTION	PURPOSE OF ISSUE

PROJECT	Front & garage extension
SHEET	Proposed 3D view

CLIENT Braemar, bryers croft		
Date Issue Date	Project number Project Number	Scale (@ A3)
Drawn by Author	DRWAING NUMBER	
Checked by Checker	B104	REV