


1 3D2

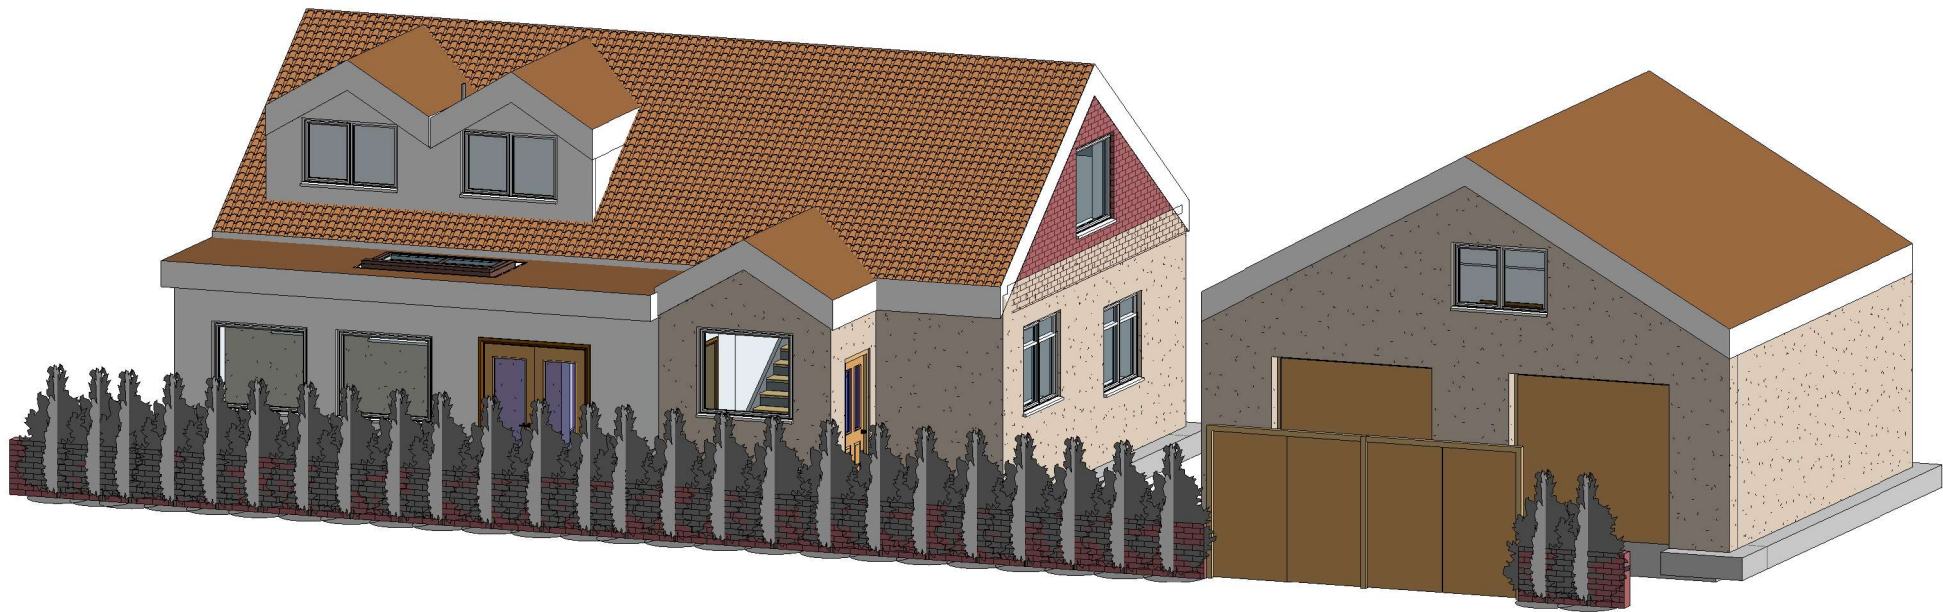

Proposed Gated Entrance to be similar in style to the image gates



2 3D3

	No.	Description	Date	<div> <b>AUTODESK</b> www.autodesk.com/revit</div>				PROJECT Front & garage extension		CLIENT Braemar, bryers croft		
								SHEET Proposed 3d gate view		Date Issue Date	Project number Project Number	
				CODE	STATUS	SUITABILITY DESCRIPTION	PURPOSE OF ISSUE	Drawn by Author		DRWAING NUMBER B105		REV
								Checked by Checker				