




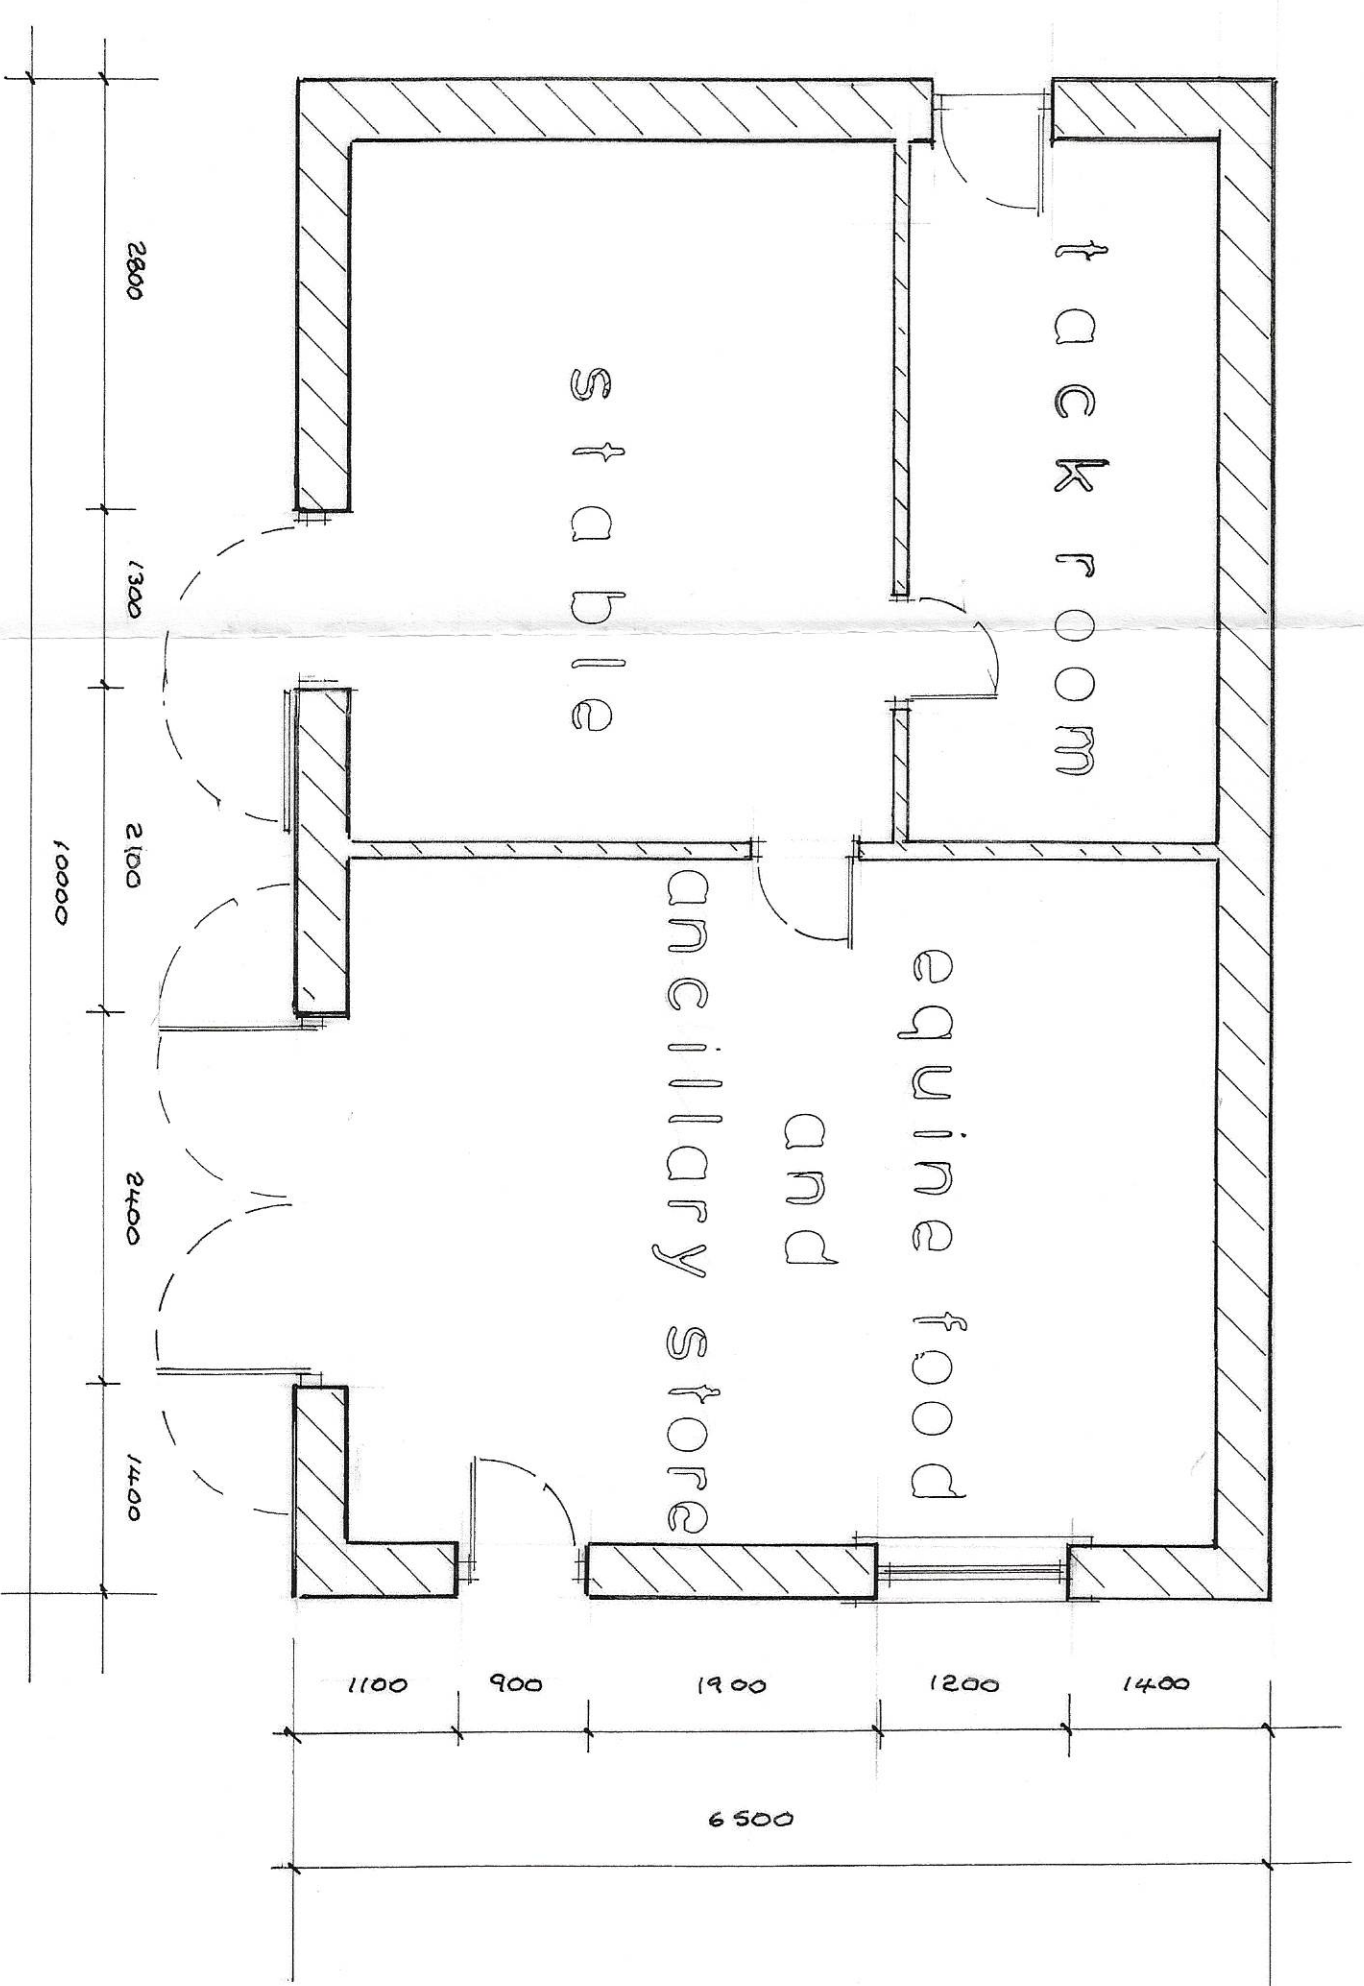


P L A N

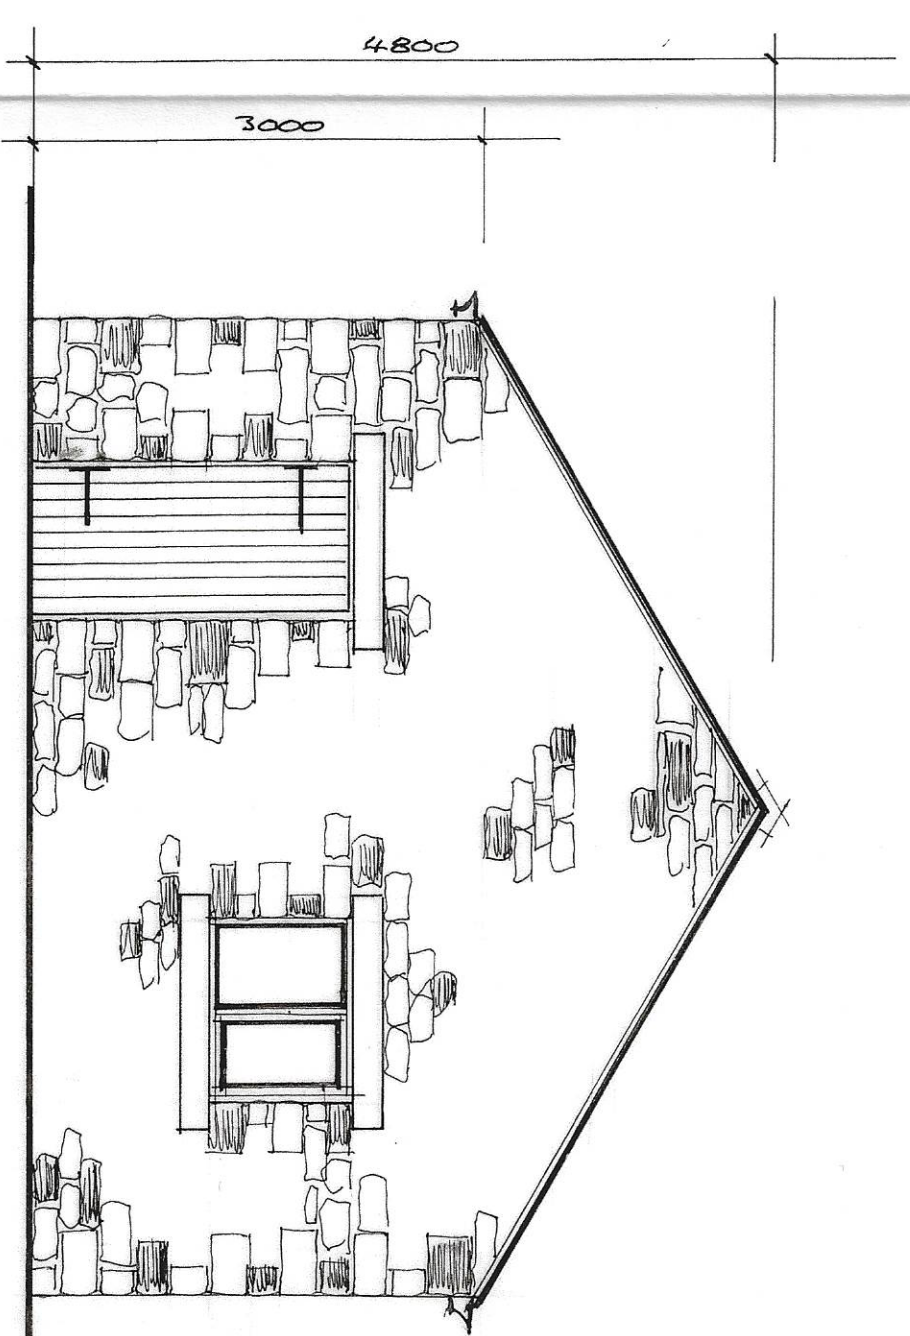


W E S T

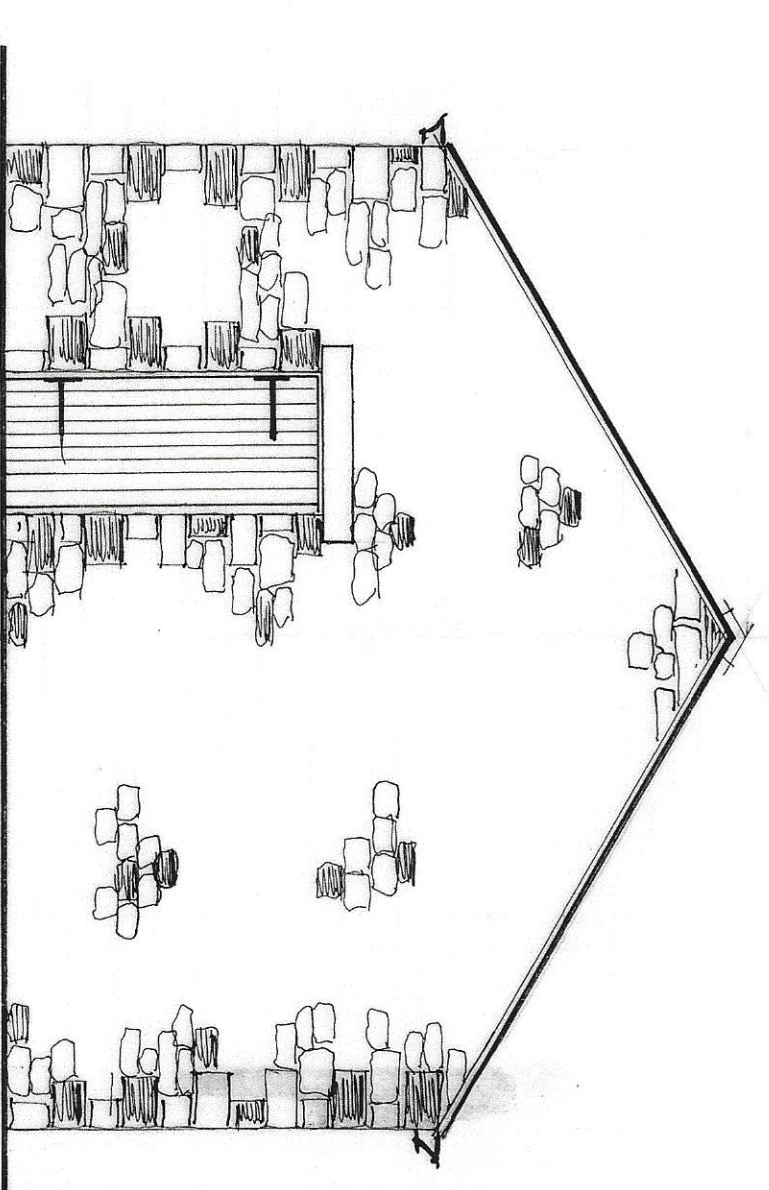

E A S T

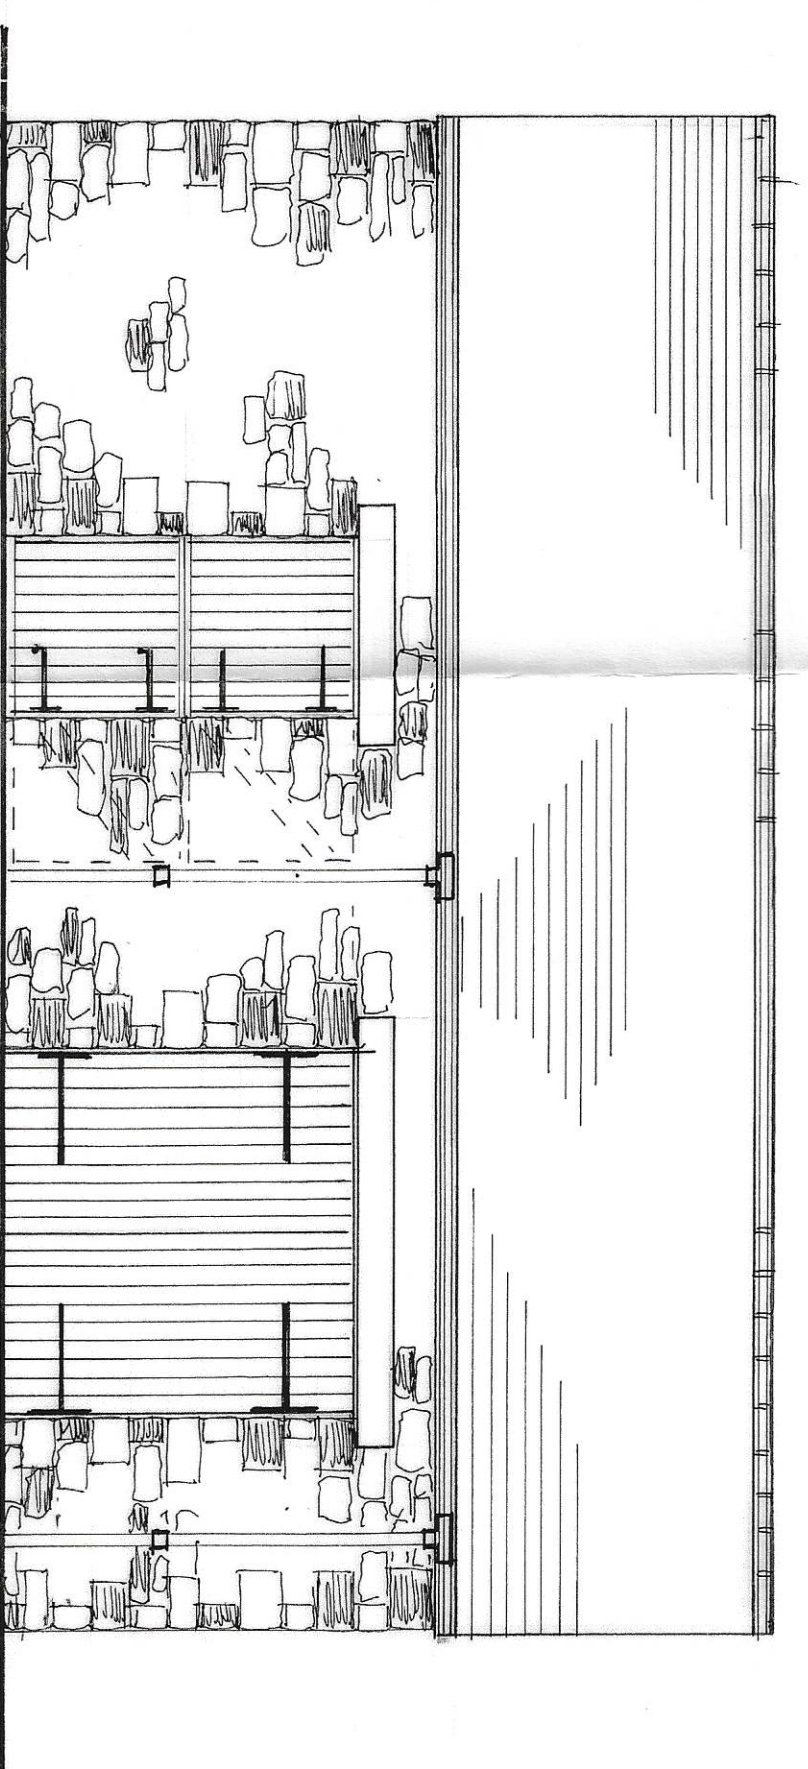

N O R T H

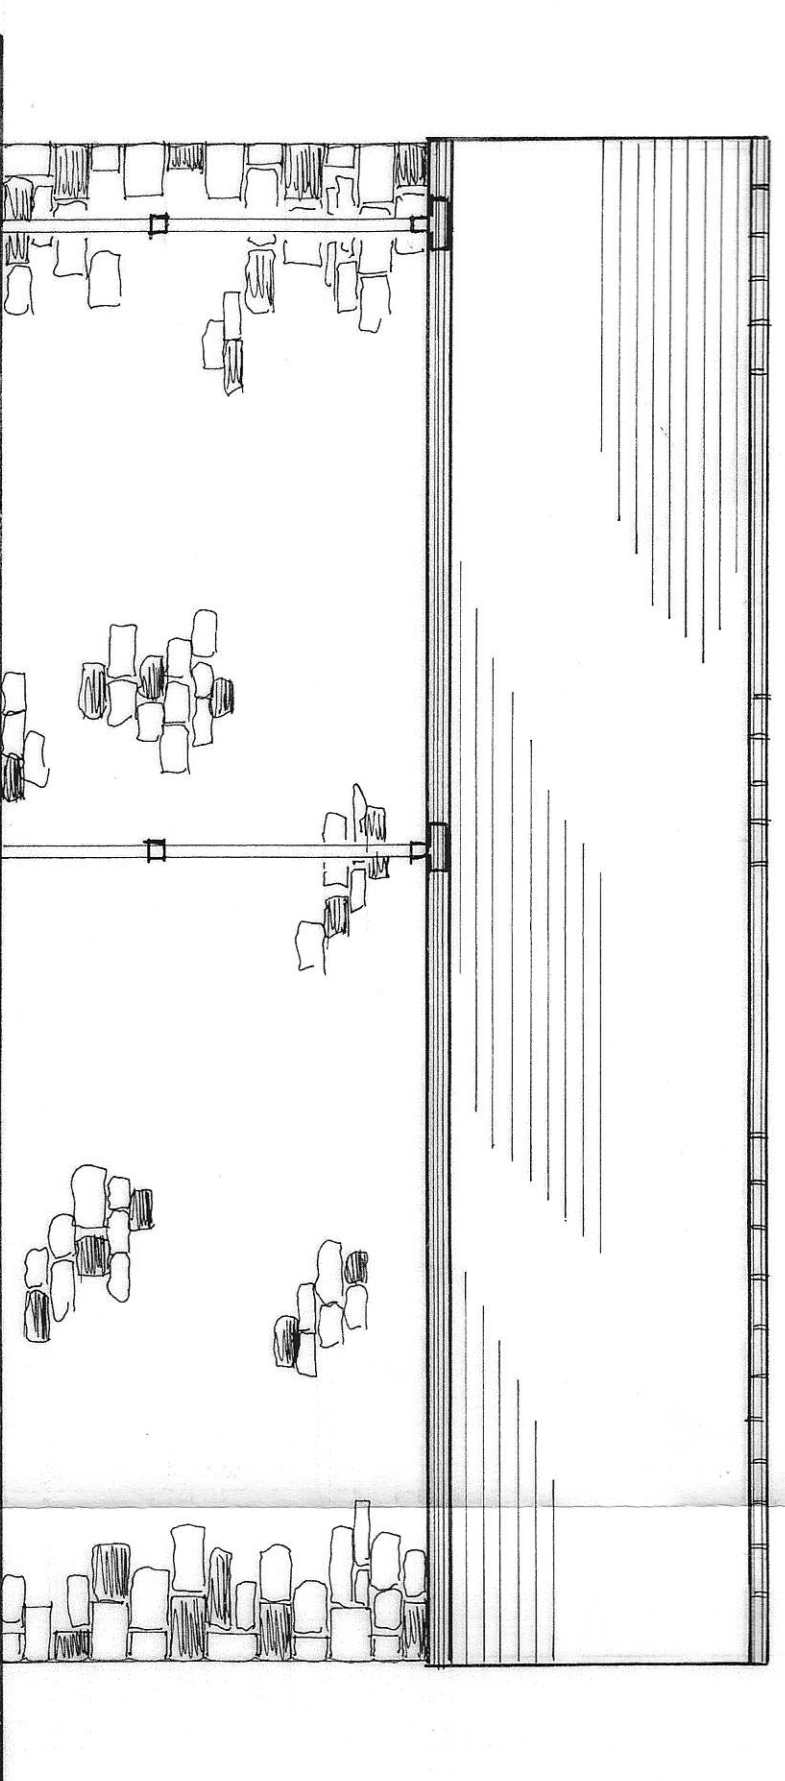

S O U T H

8774002026

S.J.Bialecki Limited Building Surveyors
Drawing no 7008
Scale 1:50
Floor Layout And Elevations
Proposed Stable Building On Land At Gisburn Cotes Farm Gisburn