



gisburn cotes farm

APPLICATION SITE

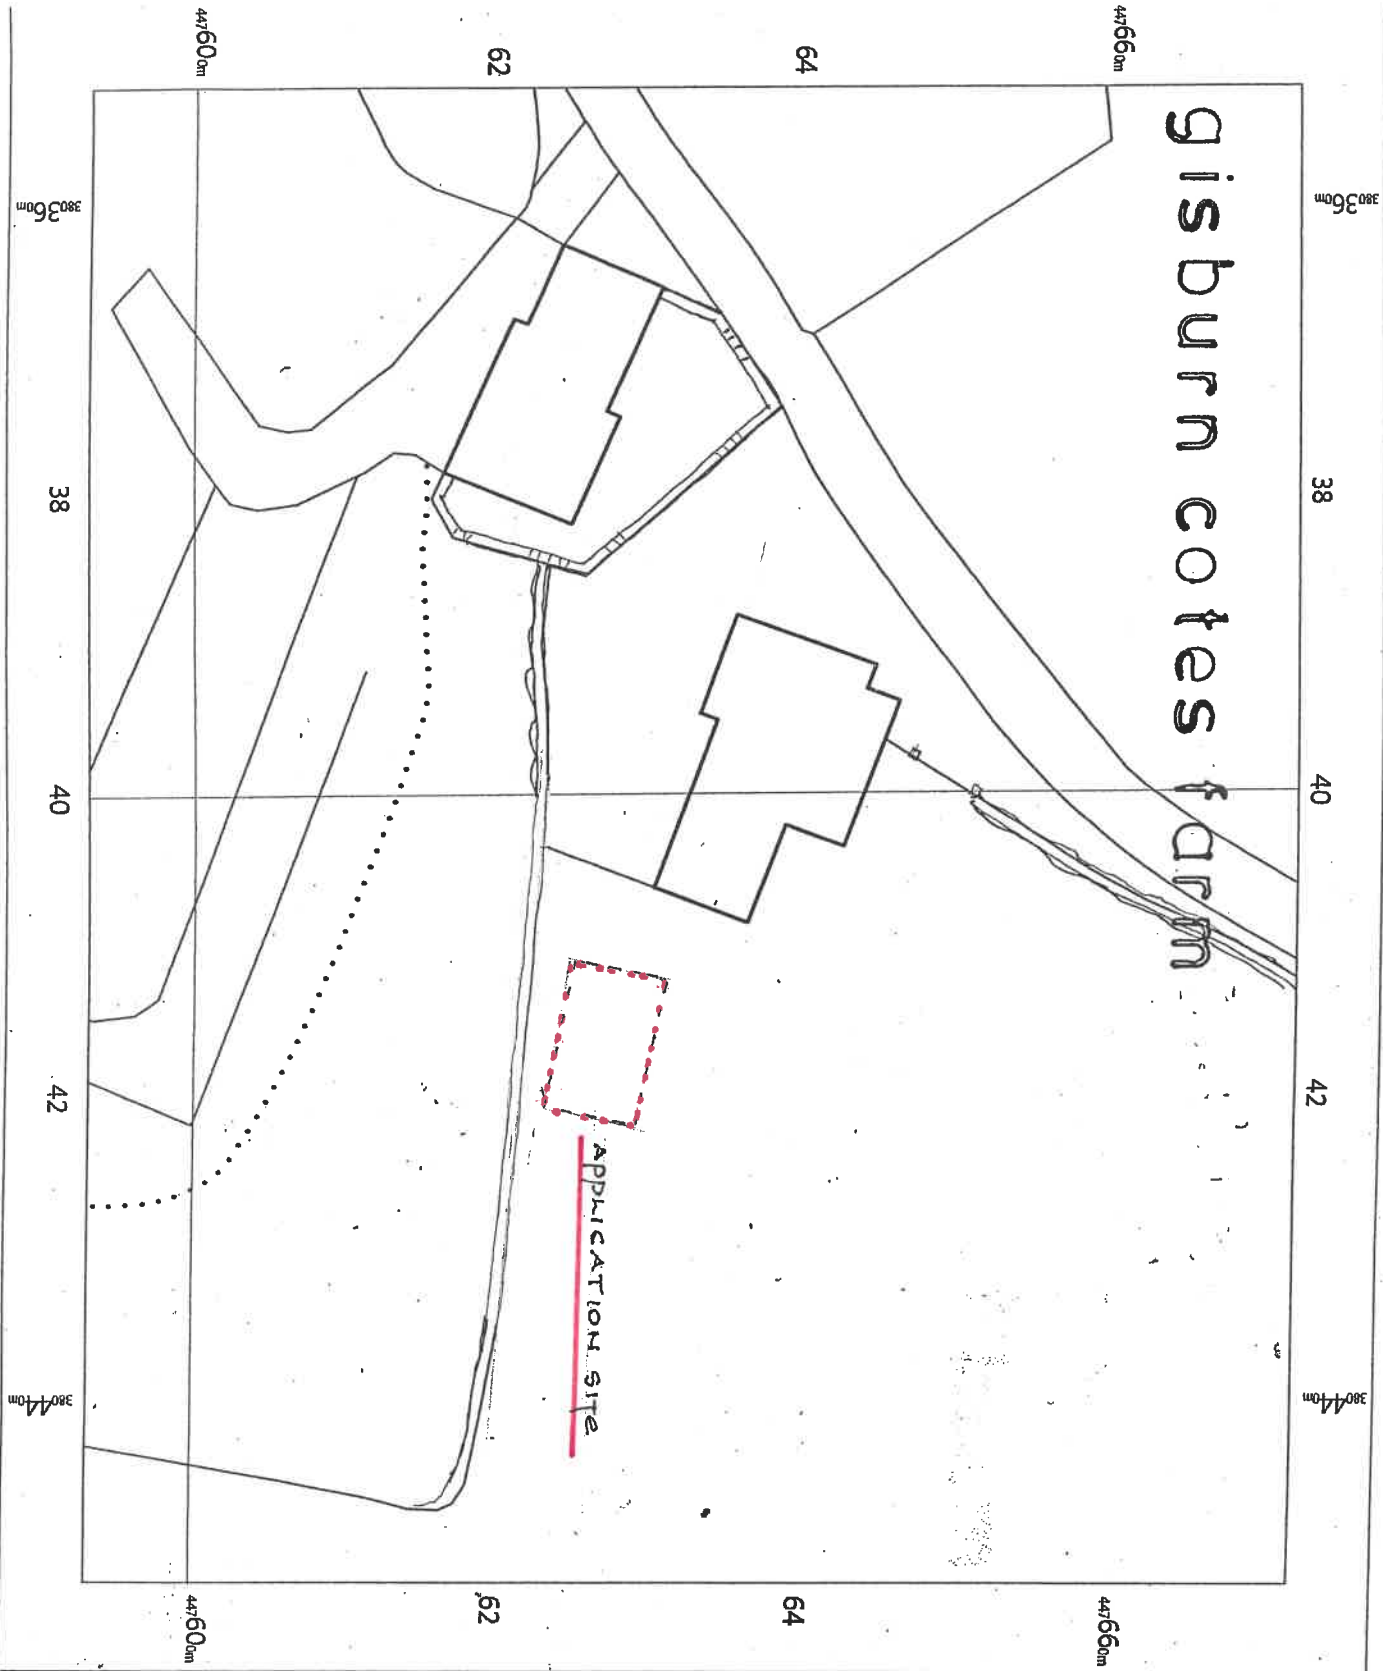

Existing
Site
Plan

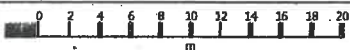

OS MasterMap 1250/2500/10000

Scale

Tuesday, November 5, 2019, 10:00

www.blackwellmapping.co.uk

380403 E, 447633 N

1:500 scale print at A4, Centre:

380403 E, 447633 N

© Crown Copyright Ordnance
Survey, licence no. 100041041

