
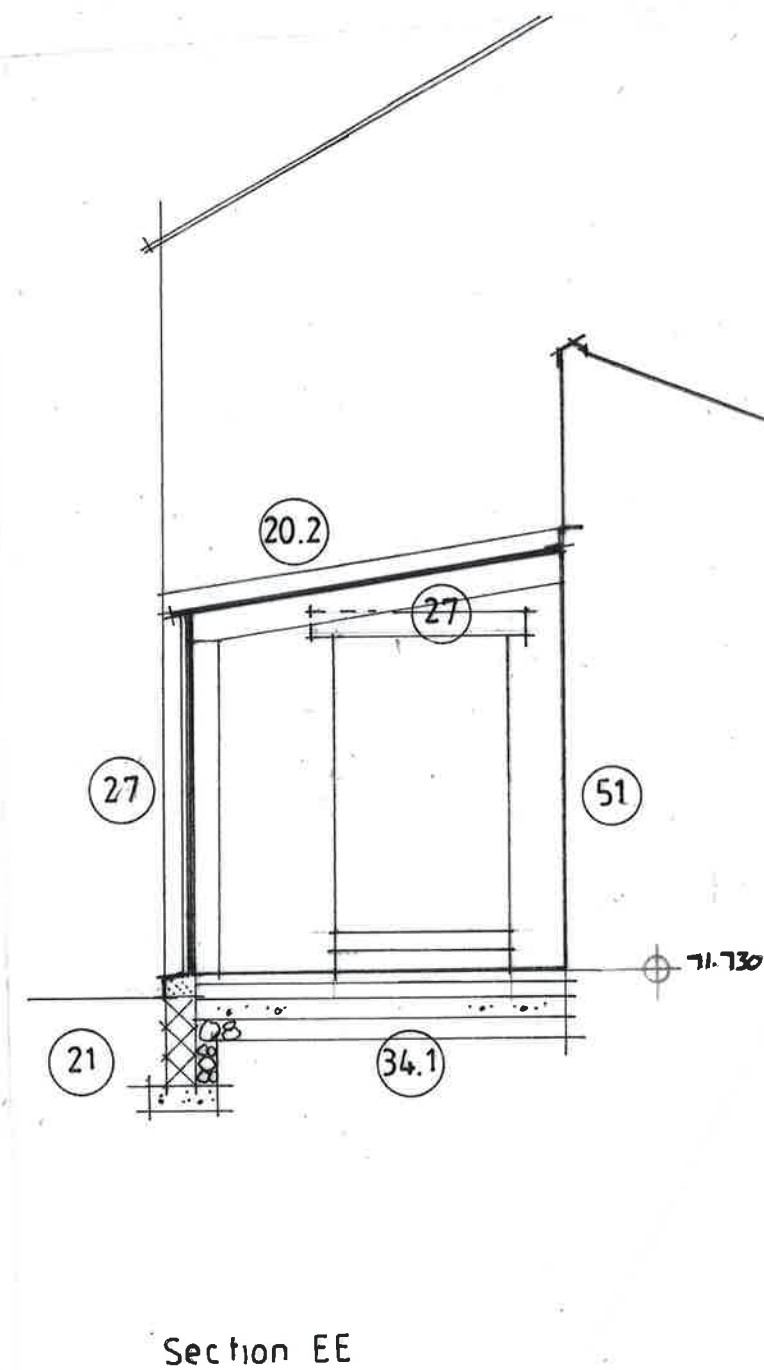


This drawing is to be read in conjunction with all relevant Architect, consultants' and specialist's drawings and specifications. The Architect is to be notified of any discrepancies before proceeding. Do not scale from this drawing. All dimensions and levels are to be checked on site. This drawing is subject to copyright. All work carried out before Planning and Building Permission has been granted is at the contractor's risk.

NOTE: Glazing line, pitch and ridge position is subject to the detailing required for the structural glass roof and the opening into the new stairwell. Principle Contractor is to liaise and co-ordinate with the structural glazing specialist.

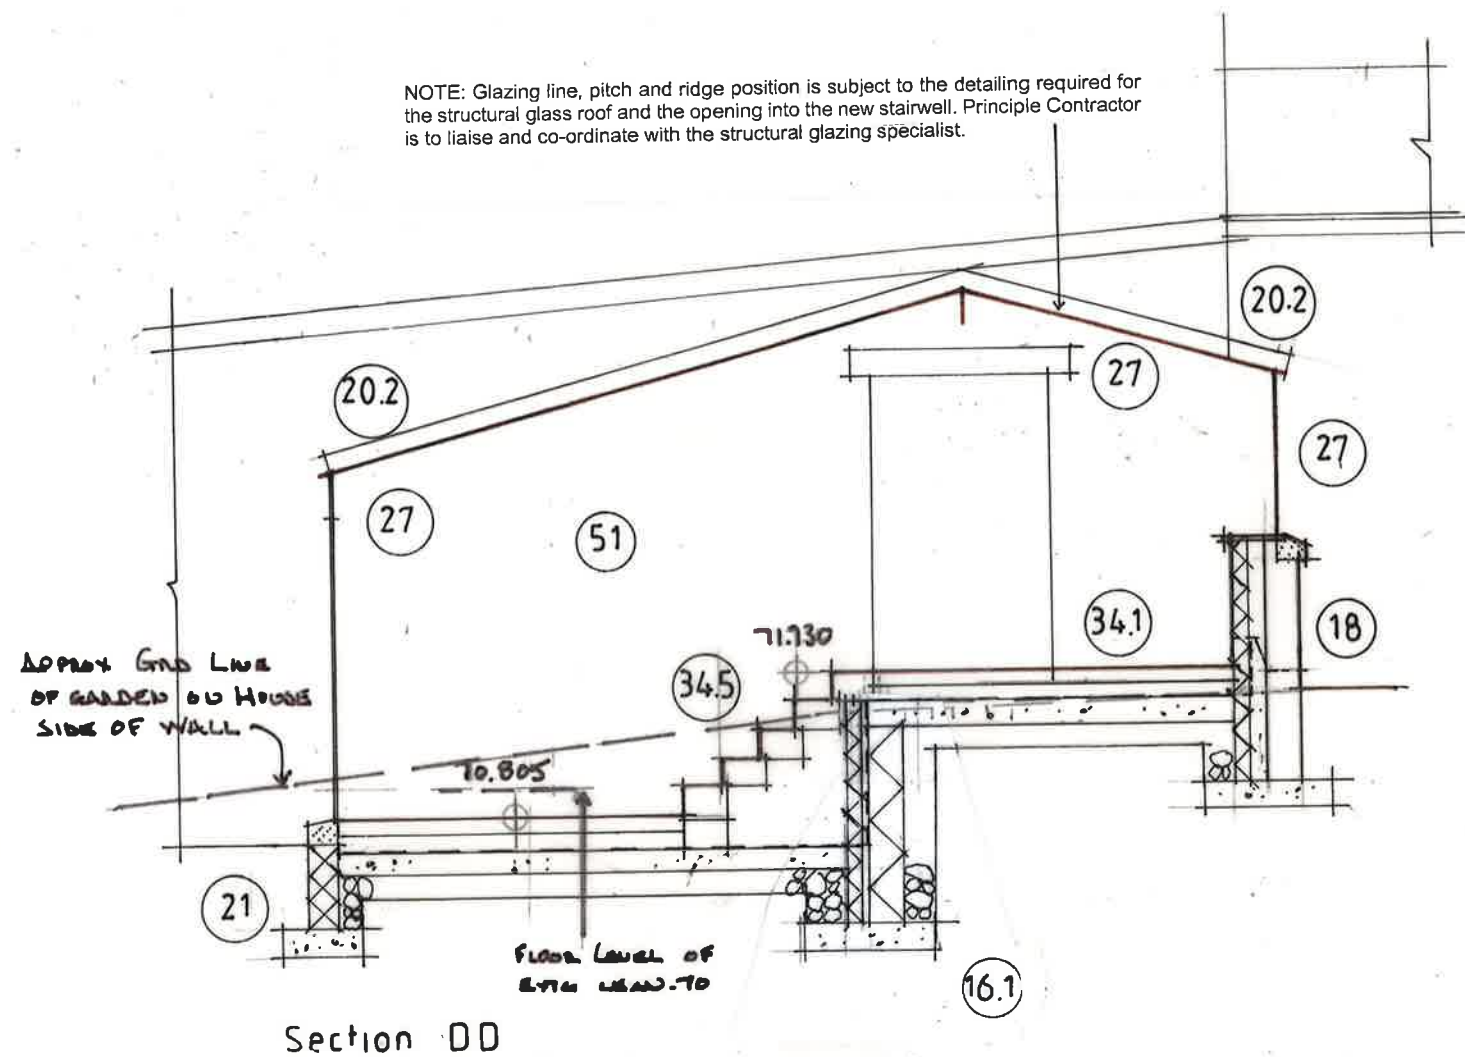

Rev B - Levels WORKED 10.2.20  
Rev A - Note re glazing line added 8.10.19

Client  
Mr and Mrs Gatty

Job Title  
Proposed Alterations  
Field Farm  
Sawley Road  
Grindleton

Drawing Title  
Proposed  
Sections DD EE

Scale  
1:50 6A3  
Date  
Sept 19  
Drawn  
DL

**spa**

SUNDERLAND PEACOCK ARCHITECTS

SUNDERLAND PEACOCK & ASSOCIATES LTD.  
HAZELMEKE, PIMLICO ROAD, CLITHEROE  
LANCASHIRE, BB7 2AG  
T 01200 423178 F 01200 427628  
E info@sunderlandpeacock.com  
www.sunderlandpeacock.com



5233 - 156