




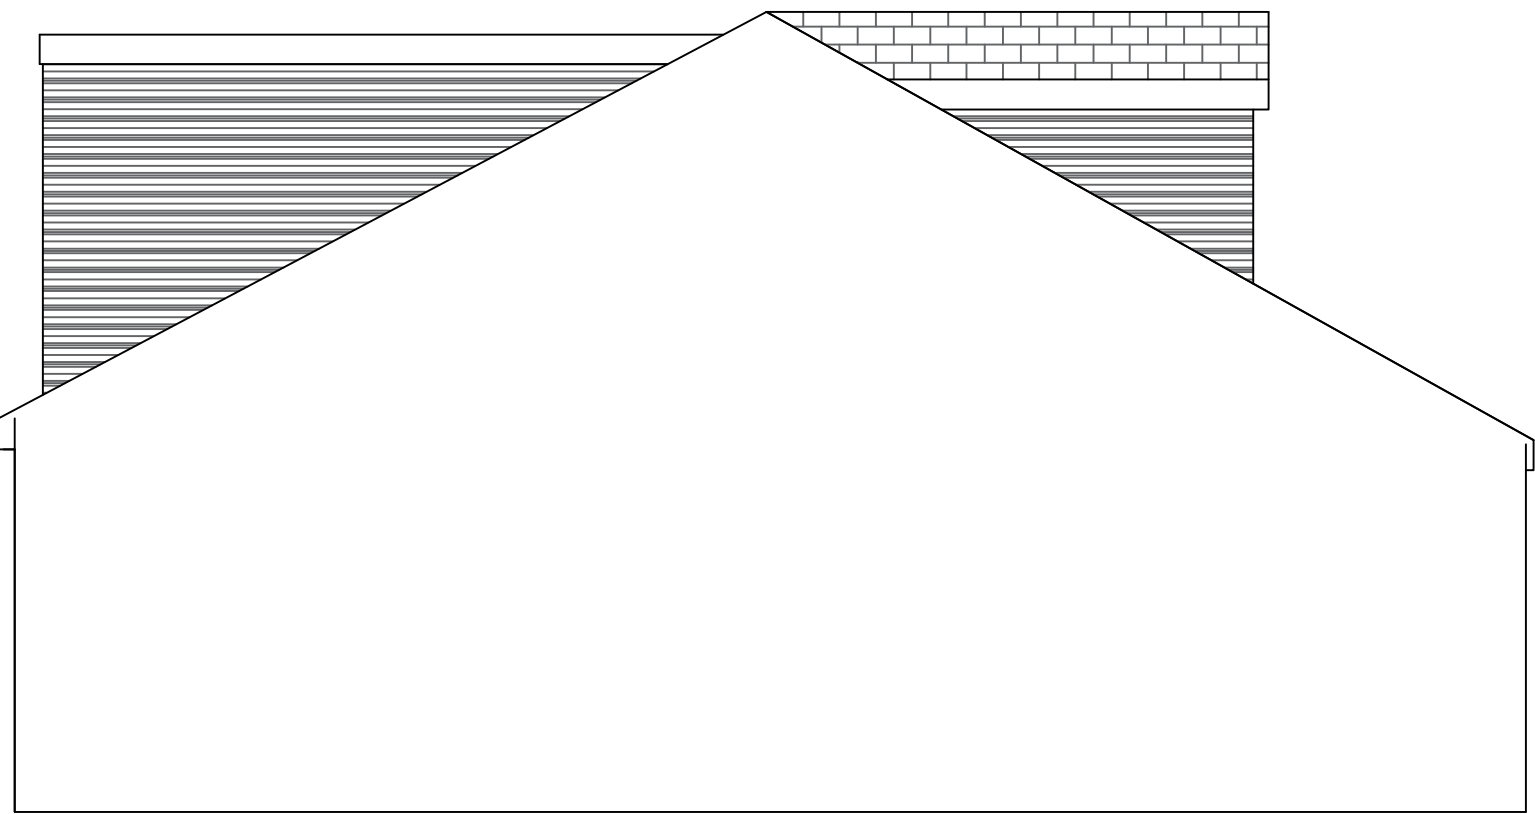

PROPOSED SIDE

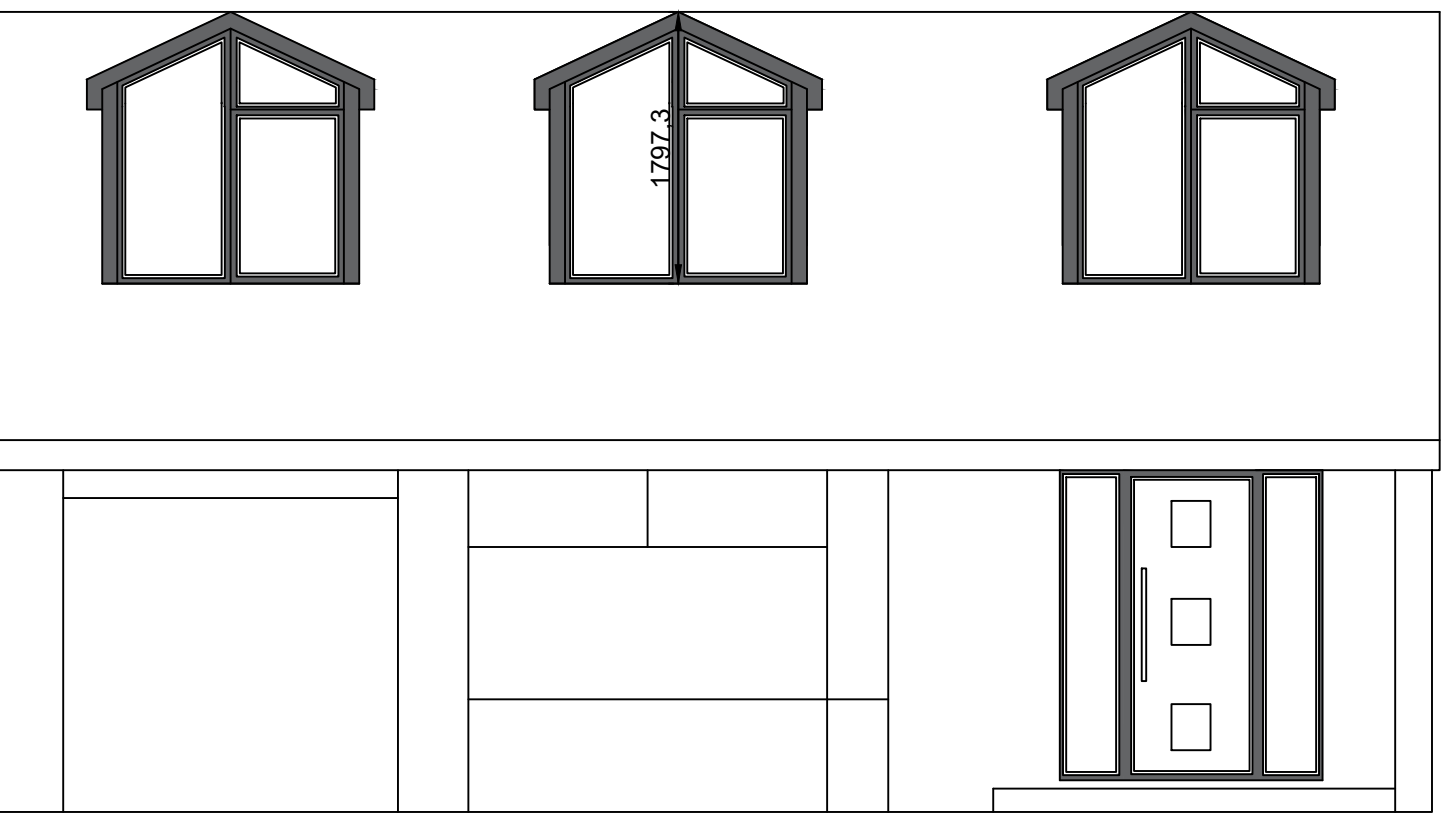

PROPOSED FRONT

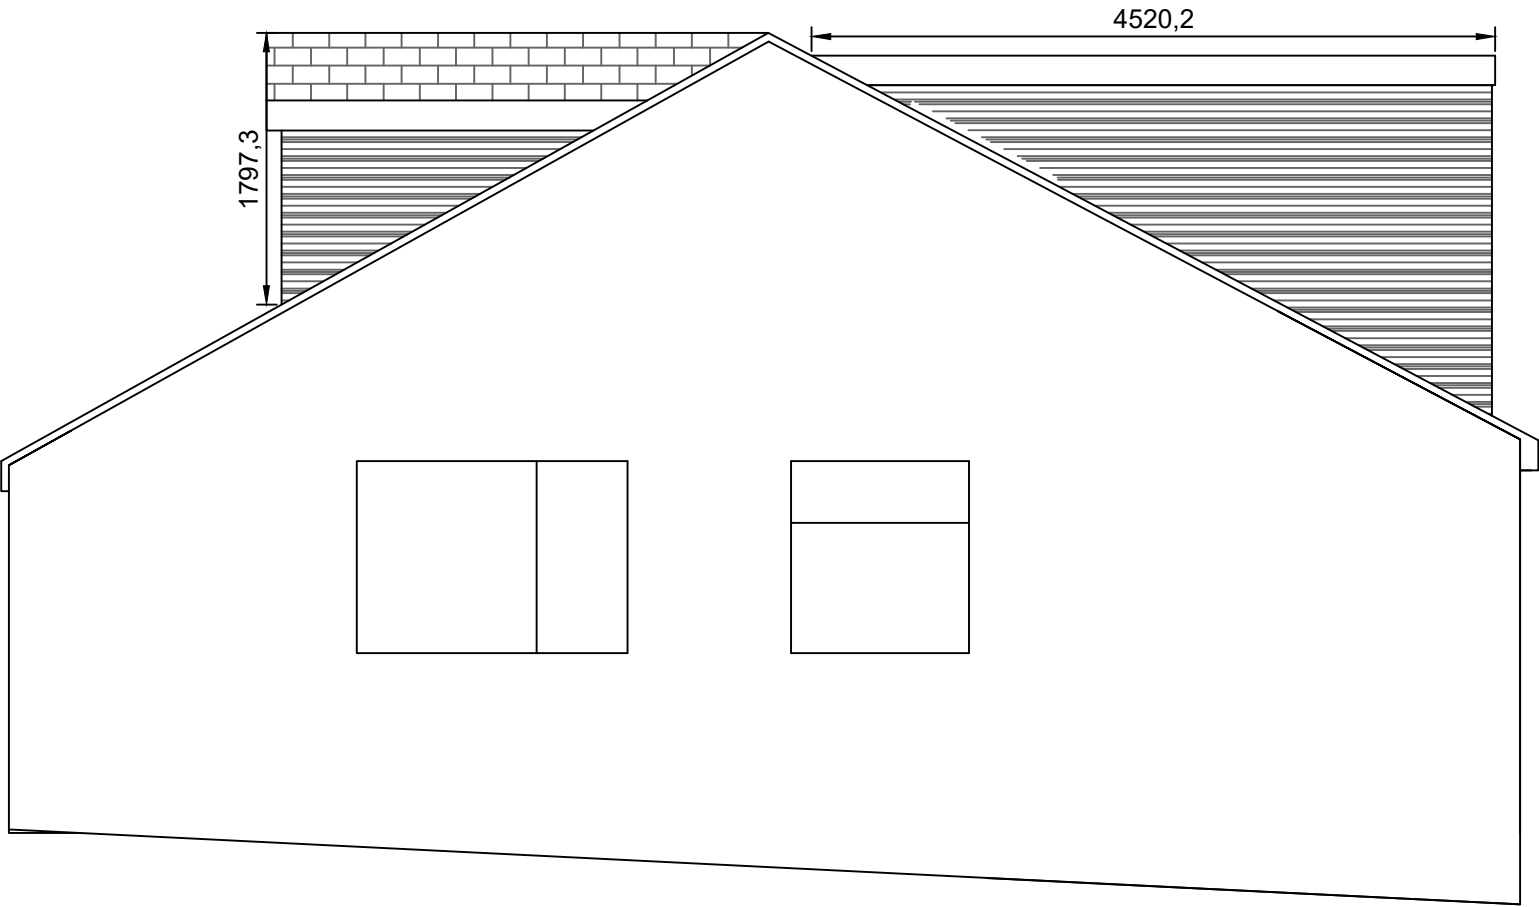


PROPOSED SIDE


Cedral grey cladding to dormers




PROPOSED REAR

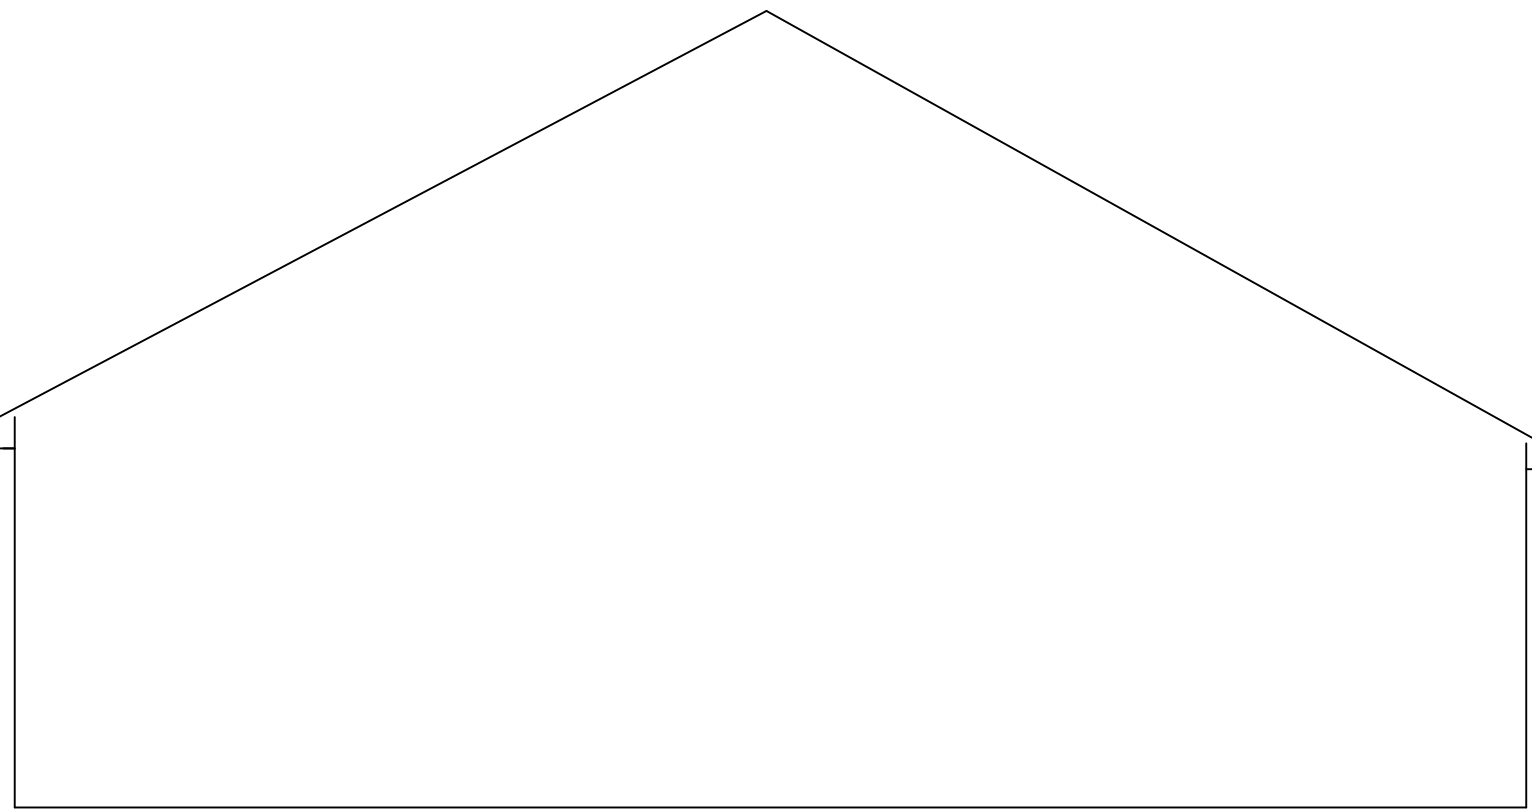


EXISTING SIDE

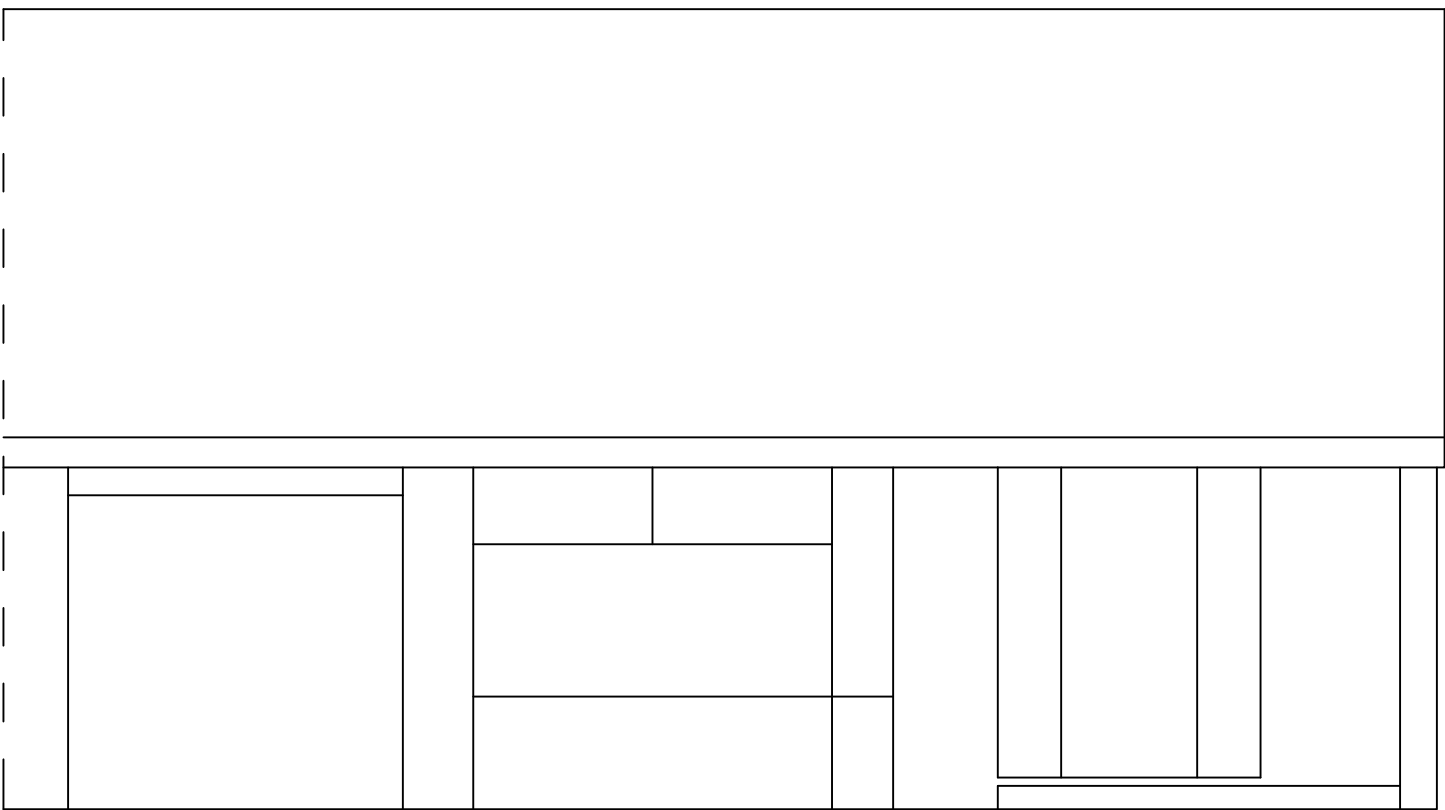

EXISTING FRONT

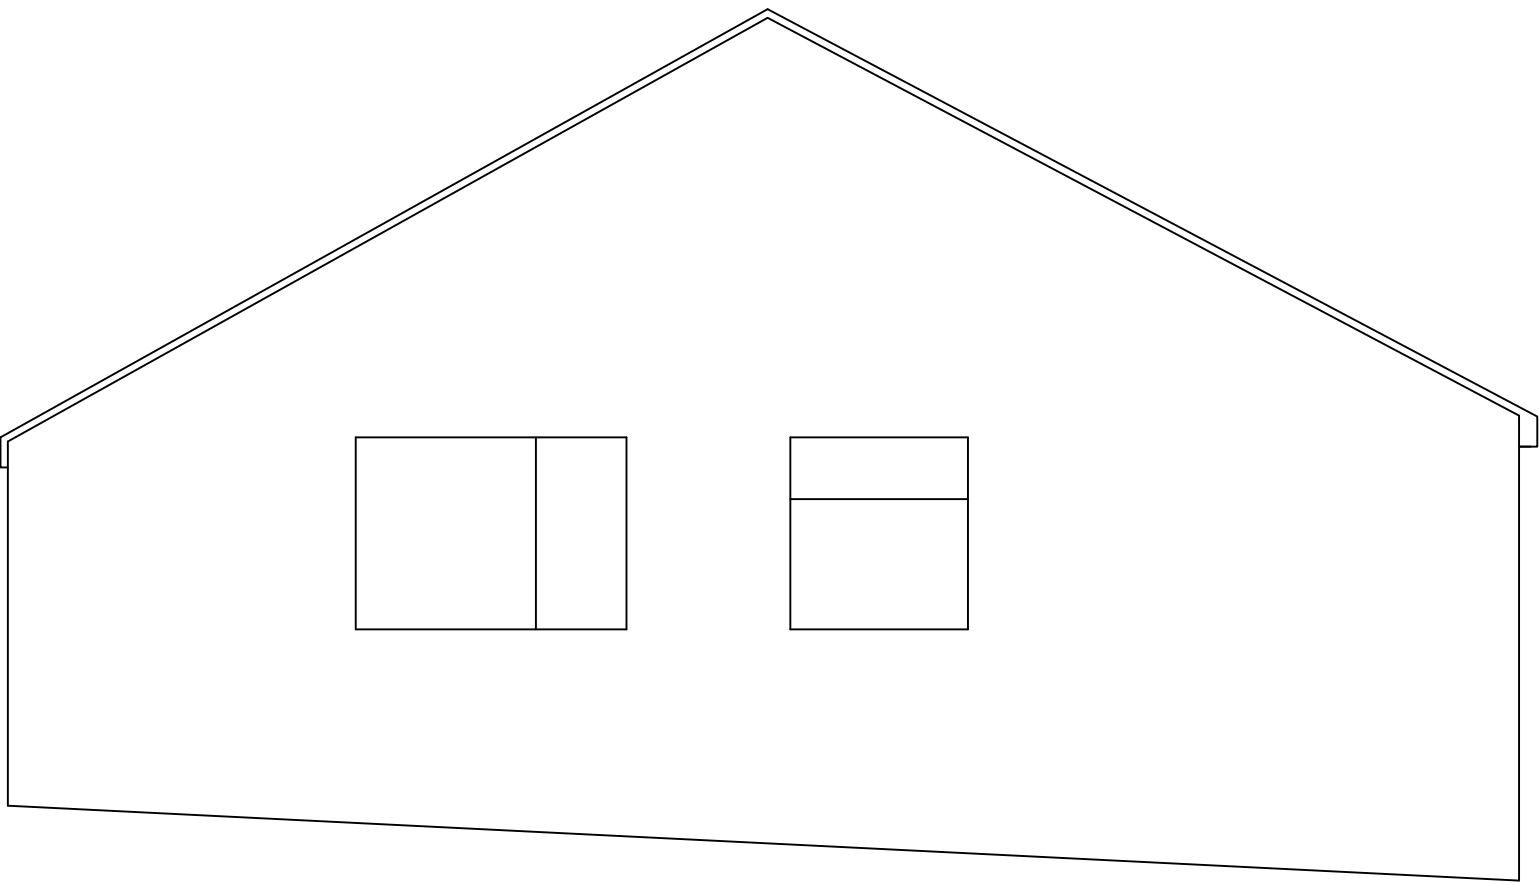

EXISTING SIDE

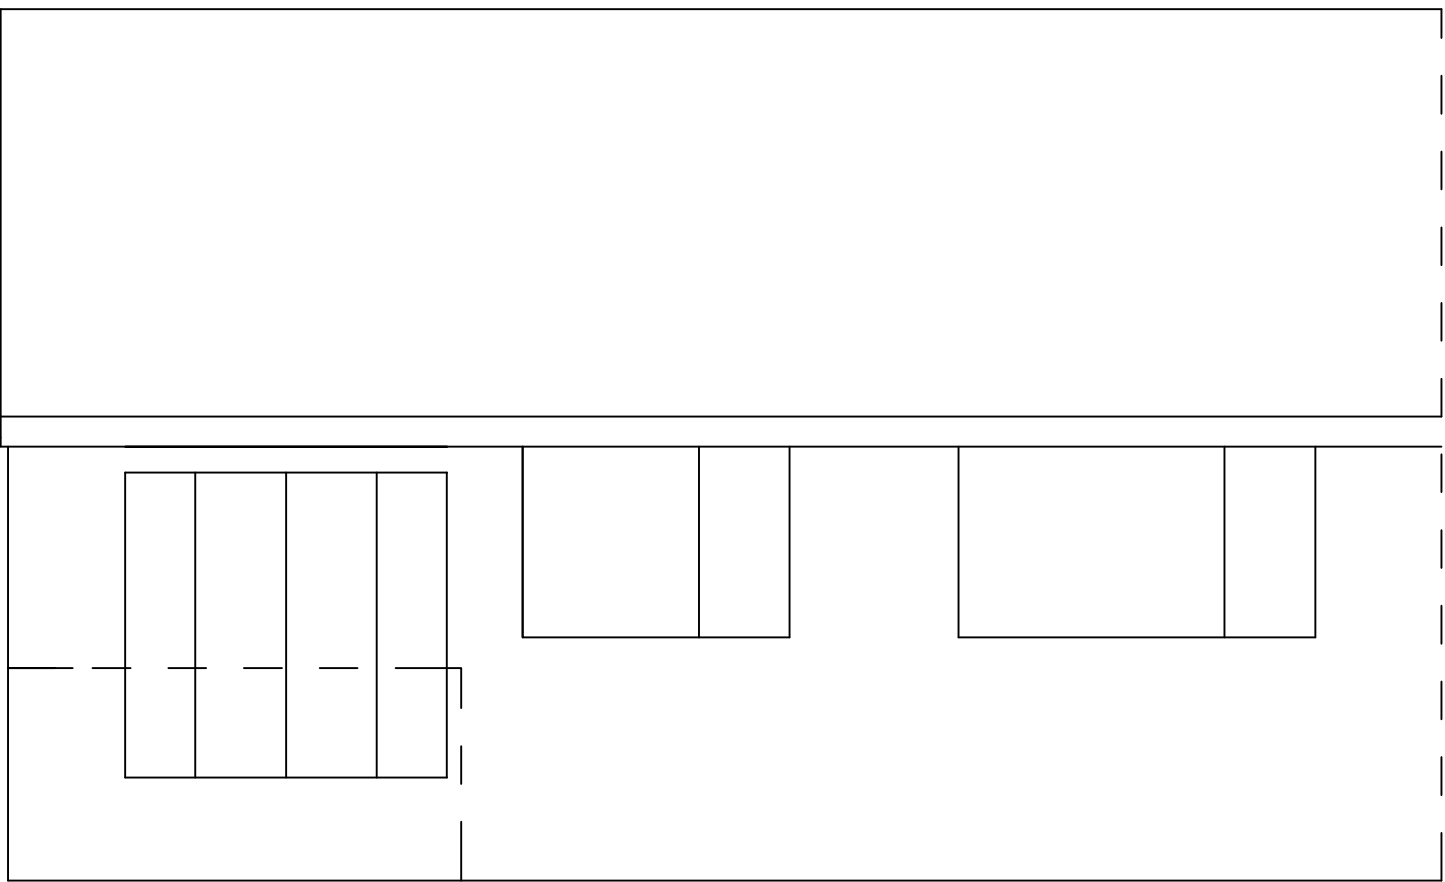

EXISTING REAR

Proposed extension at : 67 Hillcrest Road Langho BB6 8EN		
CLIENT:	Mr D Houker	
DATE:	September 2020	
SCALE:	1:50 @ A1	
DWG No:		
L.A:		
AMENDMENTS:		DATE:
ENTWISTLE DESIGN SERVICES 7 Edgefield Astley Village Chorley PR7 1XH		
Tel:01257 274976		E-Mail entwistledesign@aol.com