



NOTES:

1: Do not scale this drawing, use figured dimensions only 2: The Contractor, Sub Contractor or specialist supplier are responsible for confirming site dimensions prior to fabrication 3: Any dimensional discrepancies are to be reported to the Architect immediately

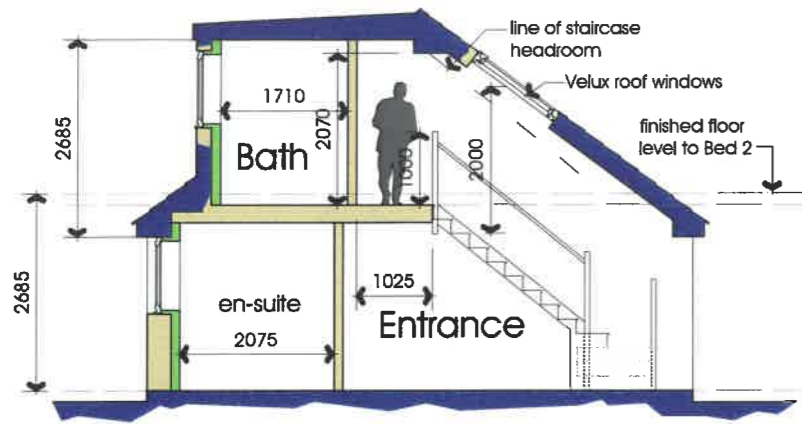


Section B . . B
scale 1:100

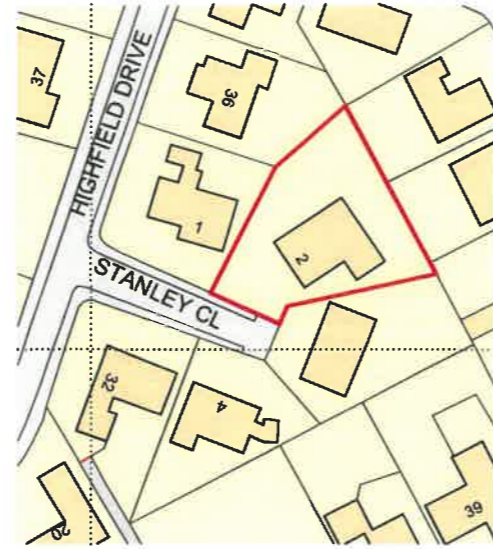


Location Plan
scale 1:1250





Ordnance Survey, (c) Crown Copyright 2020. All rights reserved.
Licence number 100022432

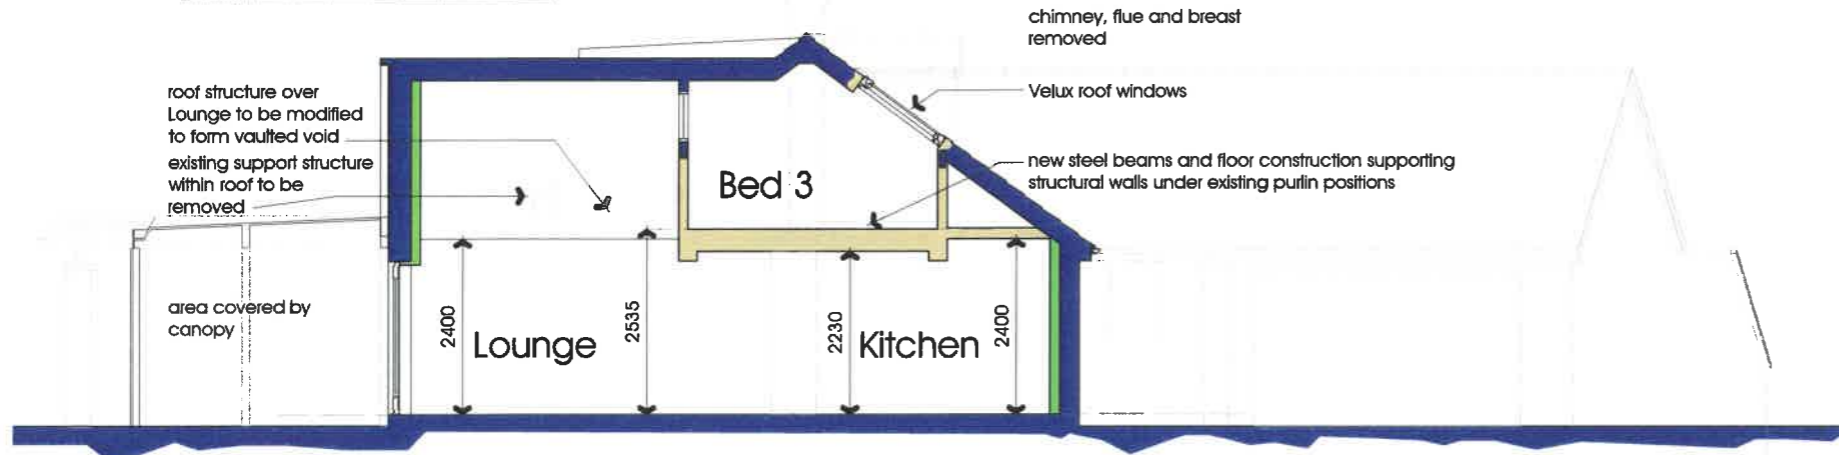

Section A . . A
scale 1:100

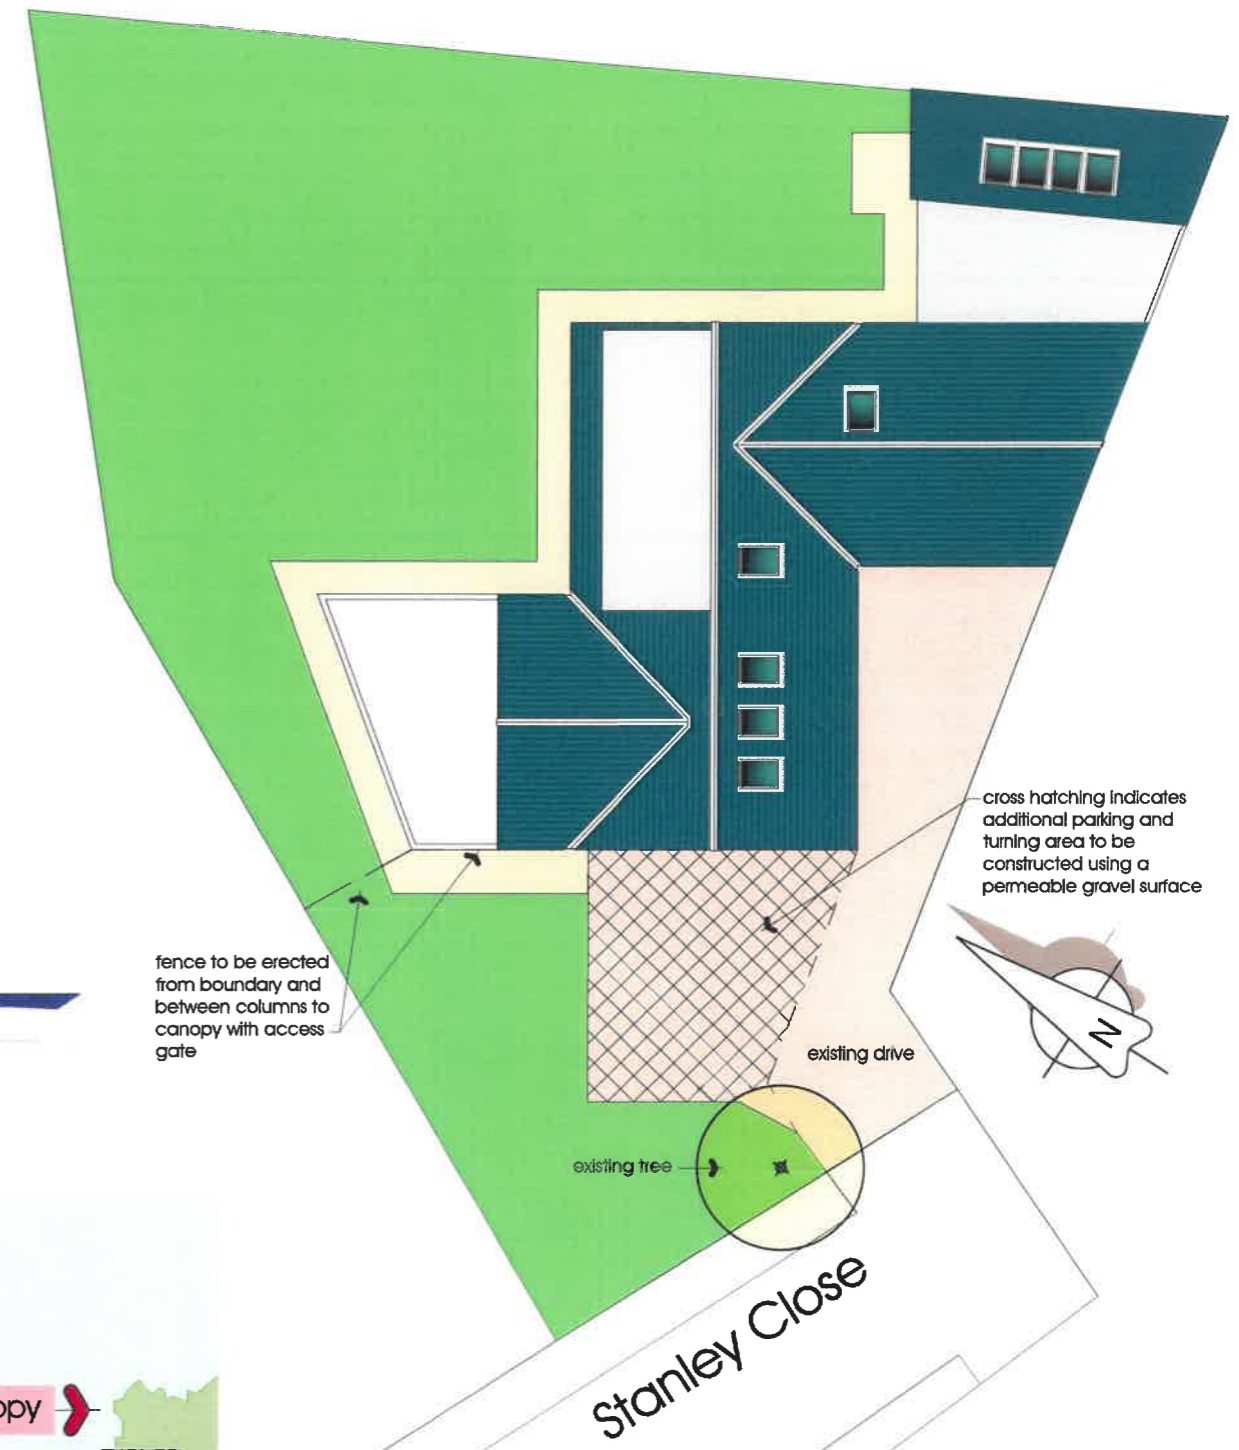

Proposed Block Plan
scale 1:200

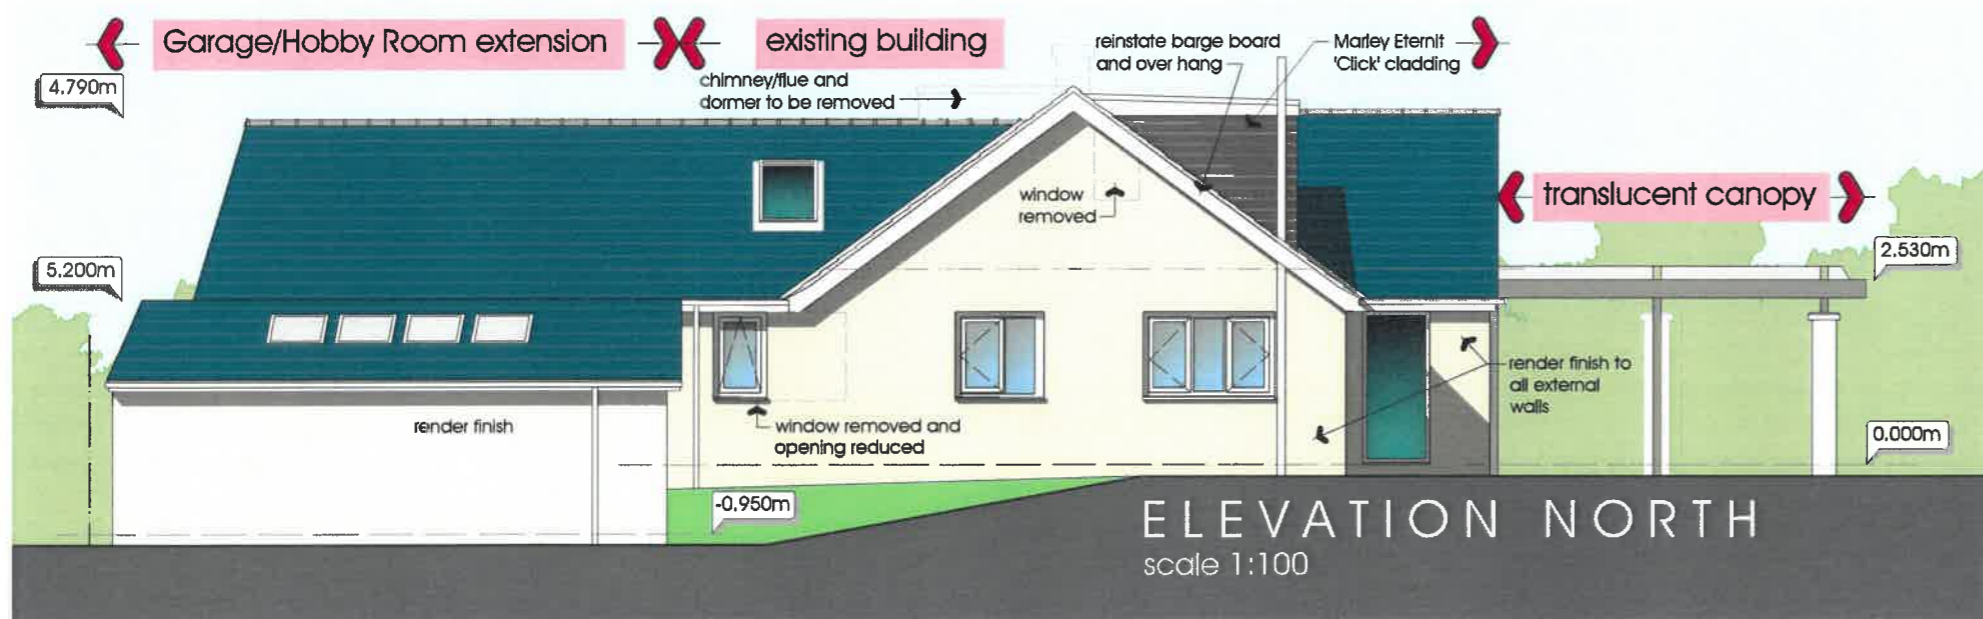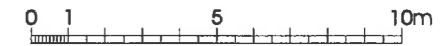

ELEVATION NORTH
scale 1:100

Alterations and Extensions
2 Stanley Close, Longridge
Mr & Mrs S & I Corbett
2 Stanley Close Longridge PR33SE

Proposed Elevations
Typical Sections; Block Plan
Location Plan
DATE 10.07.2020

JOB NO. 3196
DRAWING NO. 005
REVISION
SCALE 1:100 @ A3

