
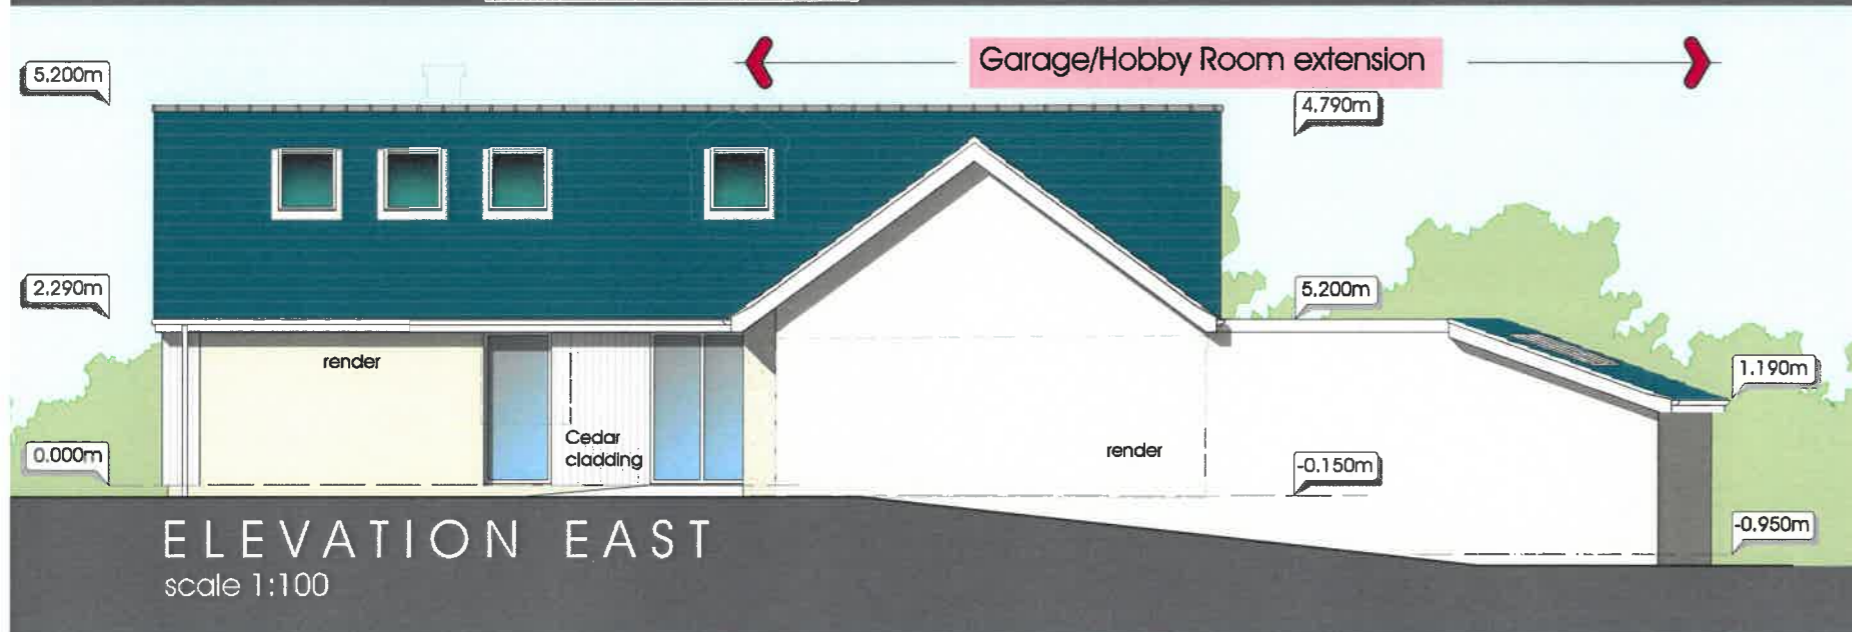


NOTES:

1: Do not scale this drawing, use figured dimensions only 2: The Contractor, Sub Contractor or specialist supplier are responsible for confirming site dimensions prior to fabrication 3: Any dimensional discrepancies are to be reported to the Architect immediately

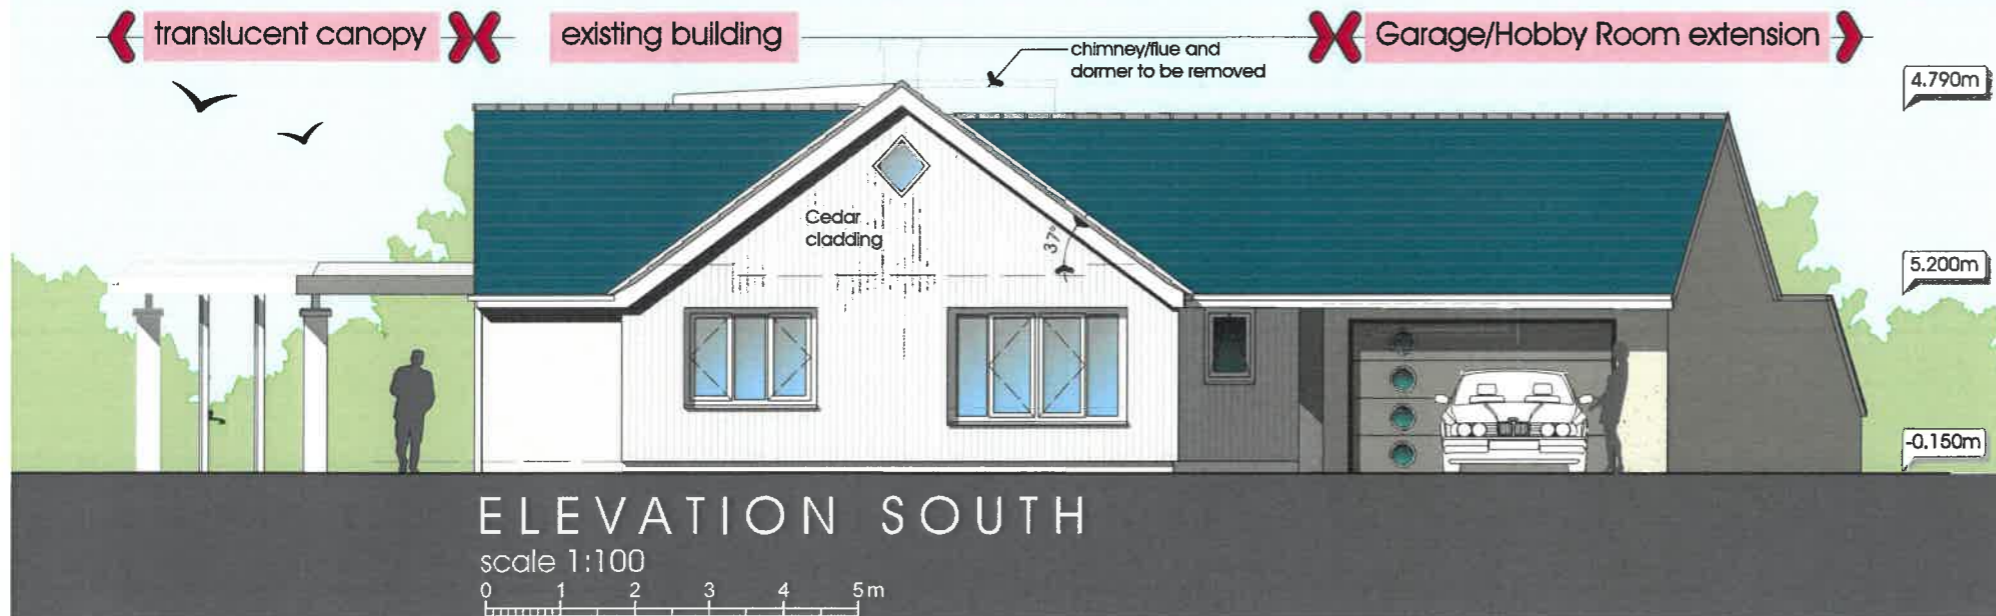

Alterations and Extensions
2 Stanley Close, Longridge
Mr & Mrs S & I Corbett
2 Stanley Close Longridge PR33SE

Proposed Elevations

DATE 10.07.2020

JOB NO. 3196
DRAWING NO. 004
REVISION
SCALE 1:100 @ A3

