



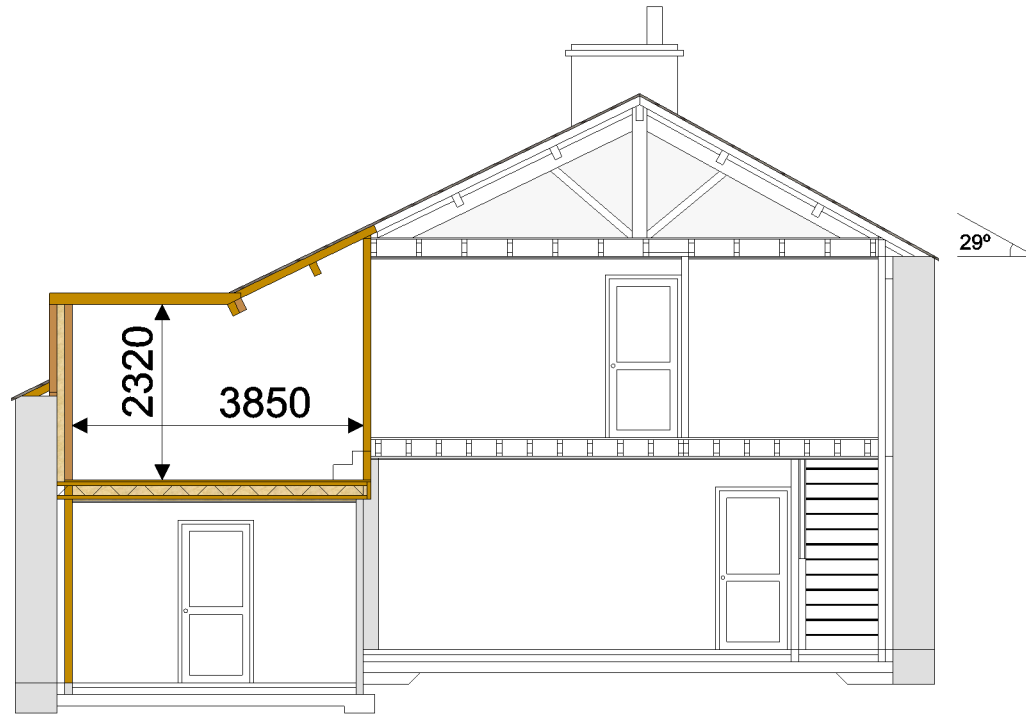

A-A

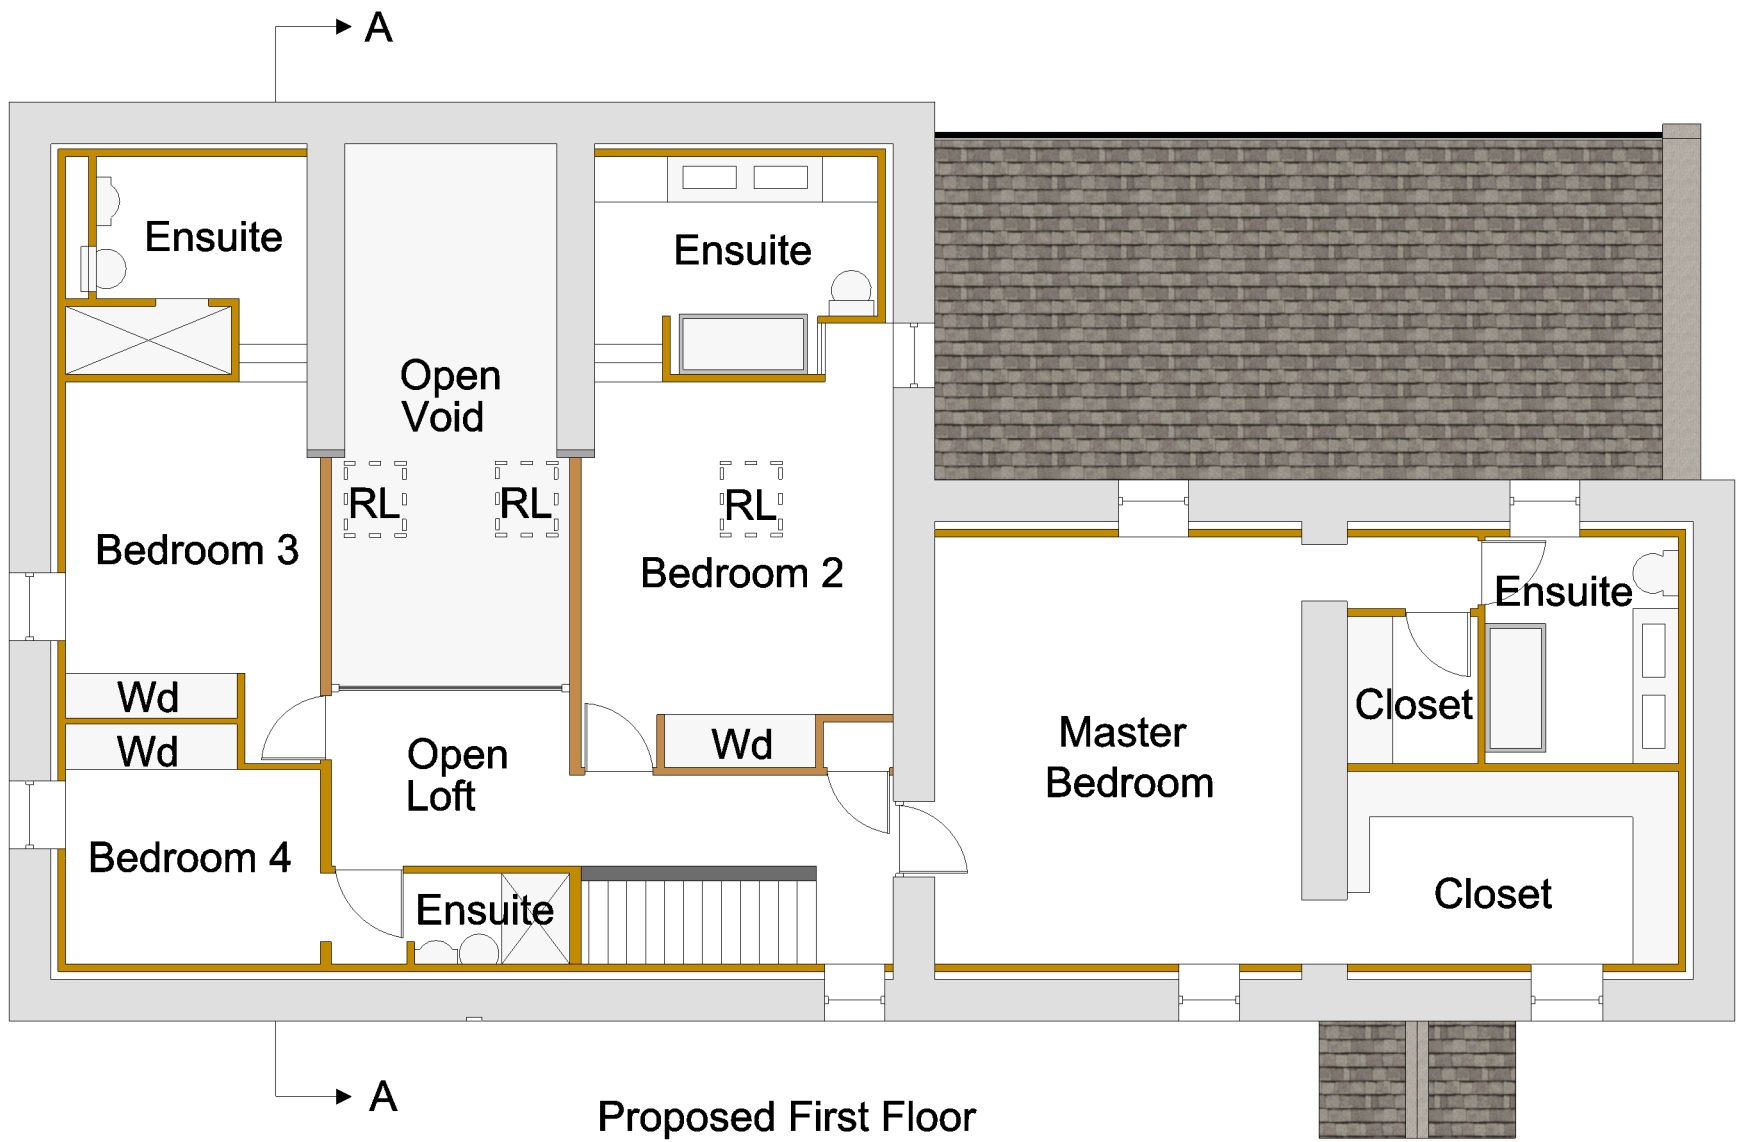

Proposed First Floor

Clend Farm, School Lane, Dalehead,
Slaidburn, Clitheroe, BB7 4TS.

Drawing No: 602R
Scale: 1-100 @ A3