


EXISTING GROUND FLOOR

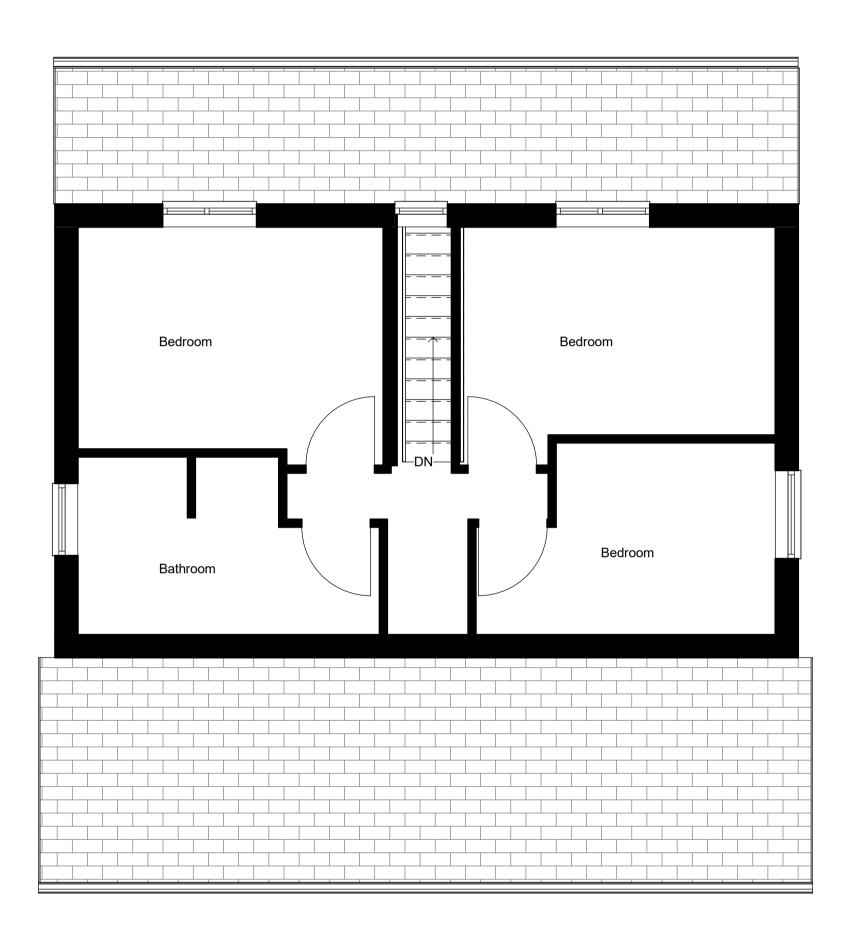

EXISTING FIRST FLOOR

Peter Hitchen ^rchitects

Marathon House The Sidings Business Park Whalley, BB7 9SE

01254 823 885

www.peterhitchenarchitects.co.uk

NOTES:

No.	Description	Date

CLIENT:

Jordan Szabo

Proposed side extension to Burnside, Parsonage Road, Blackburn

SHEET:

EXISTING PLANS

Project number	PHA/497
Date	26/08/2020
Drawn by	JD
Checked by	PH
<u> </u>	

A203

Scale 1:50

Sheet size

A1