


# Site Plan - Agricultural Access Track at Burn House Farm

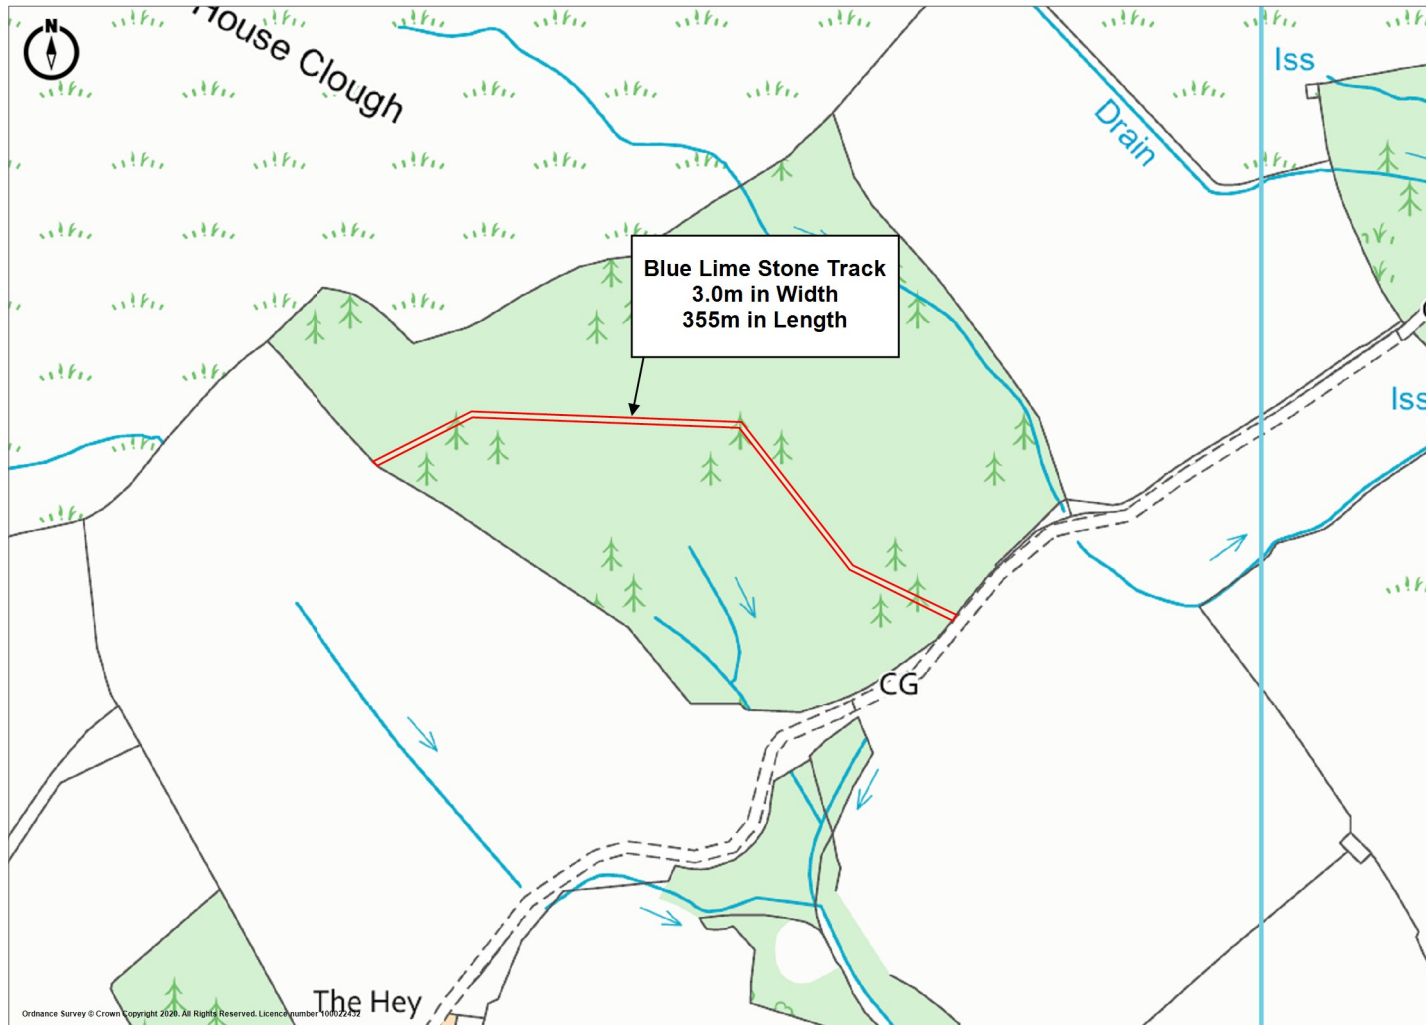

Ordnance Survey © Crown Copyright 2020. All Rights Reserved. Licence number 100022432

**Promap**v2  
LANDMARK INFORMATION

Ordnance Survey Crown Copyright 2020. All rights reserved.  
Licence number 100022432.  
Plotted Scale - 1:4000. Paper Size - A4