




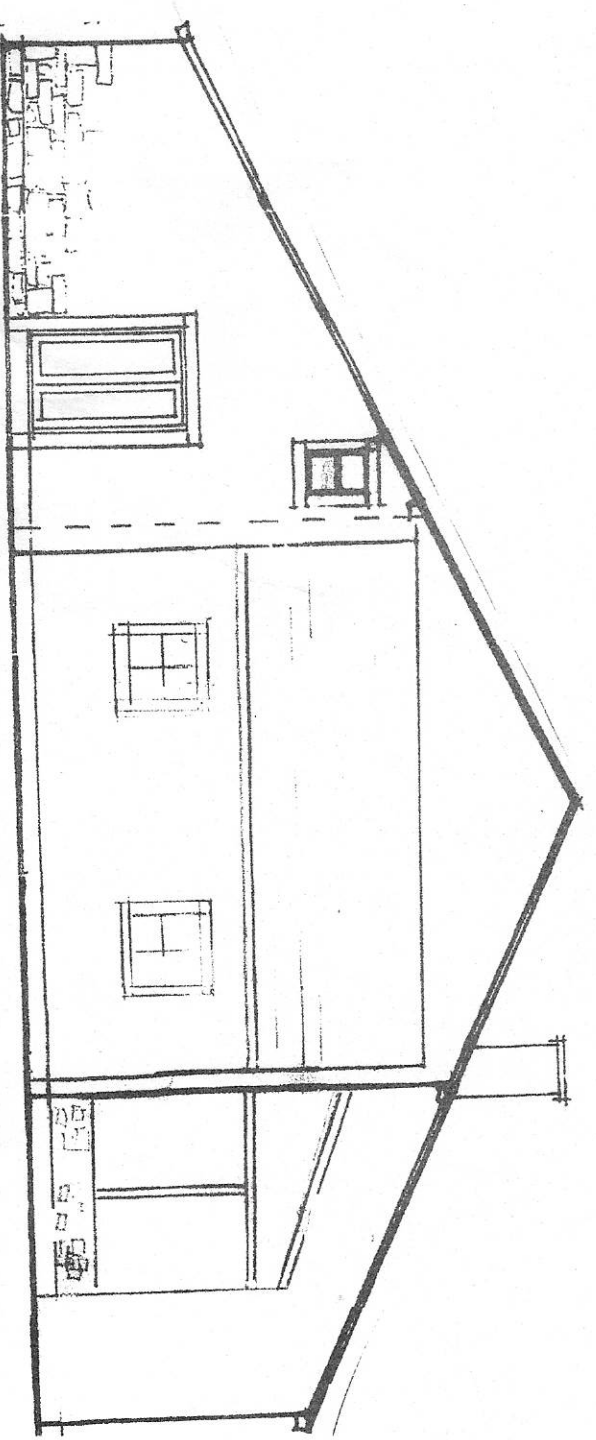


south elevation

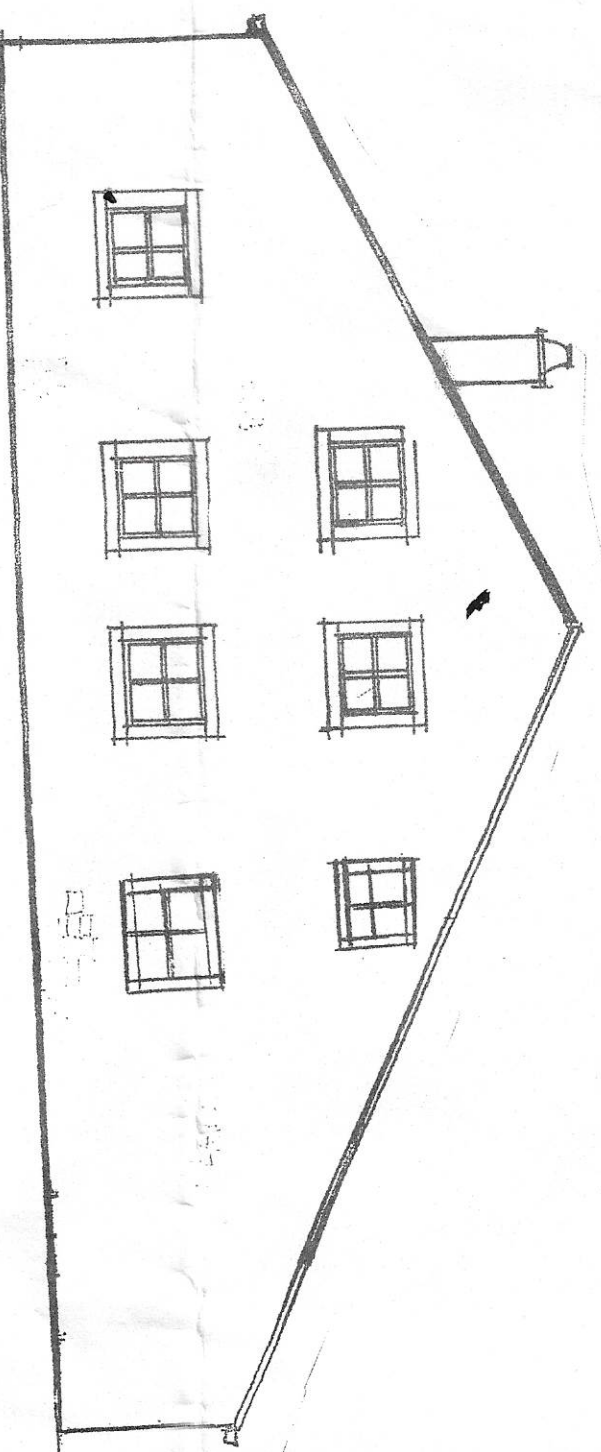


north elevation

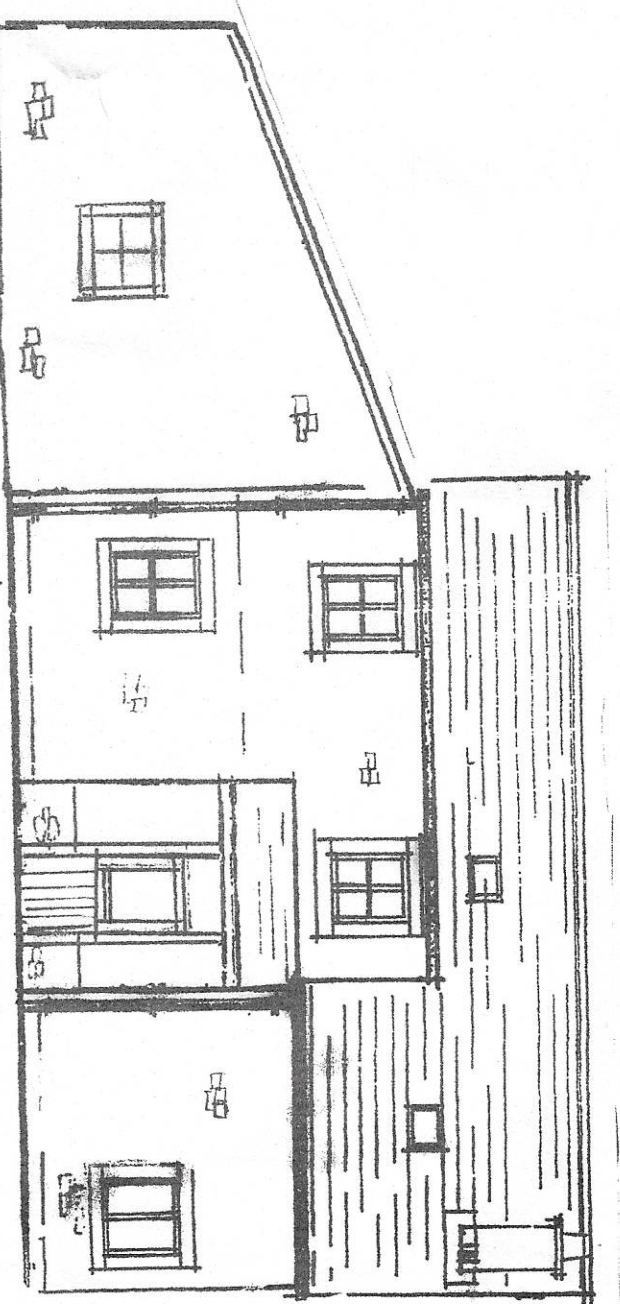


east elevation

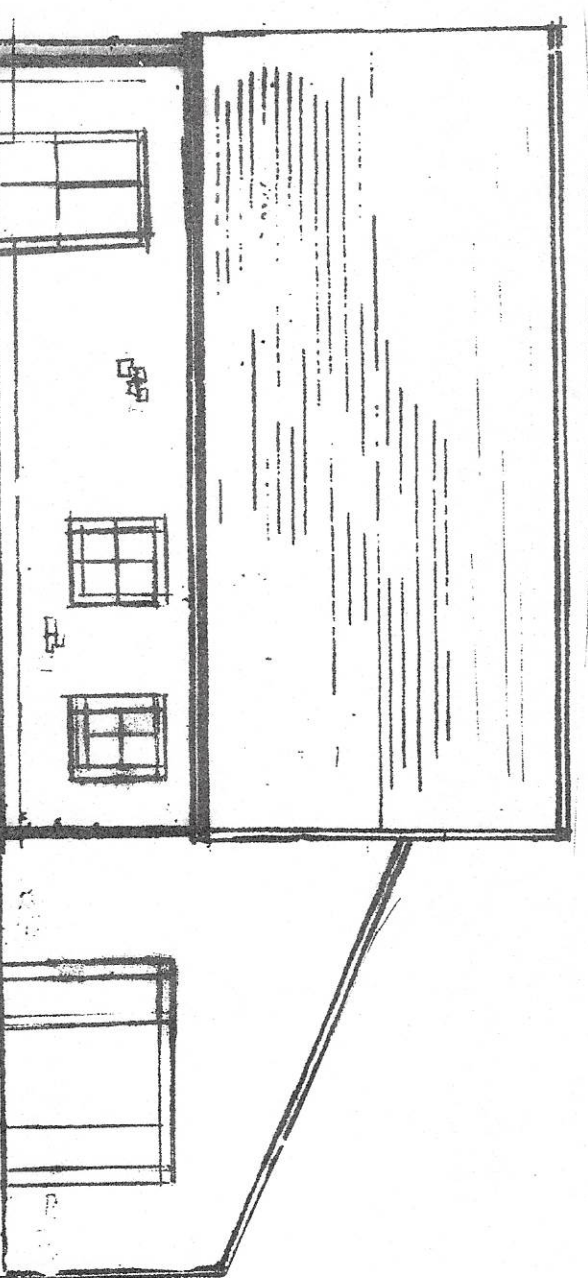


west elevation

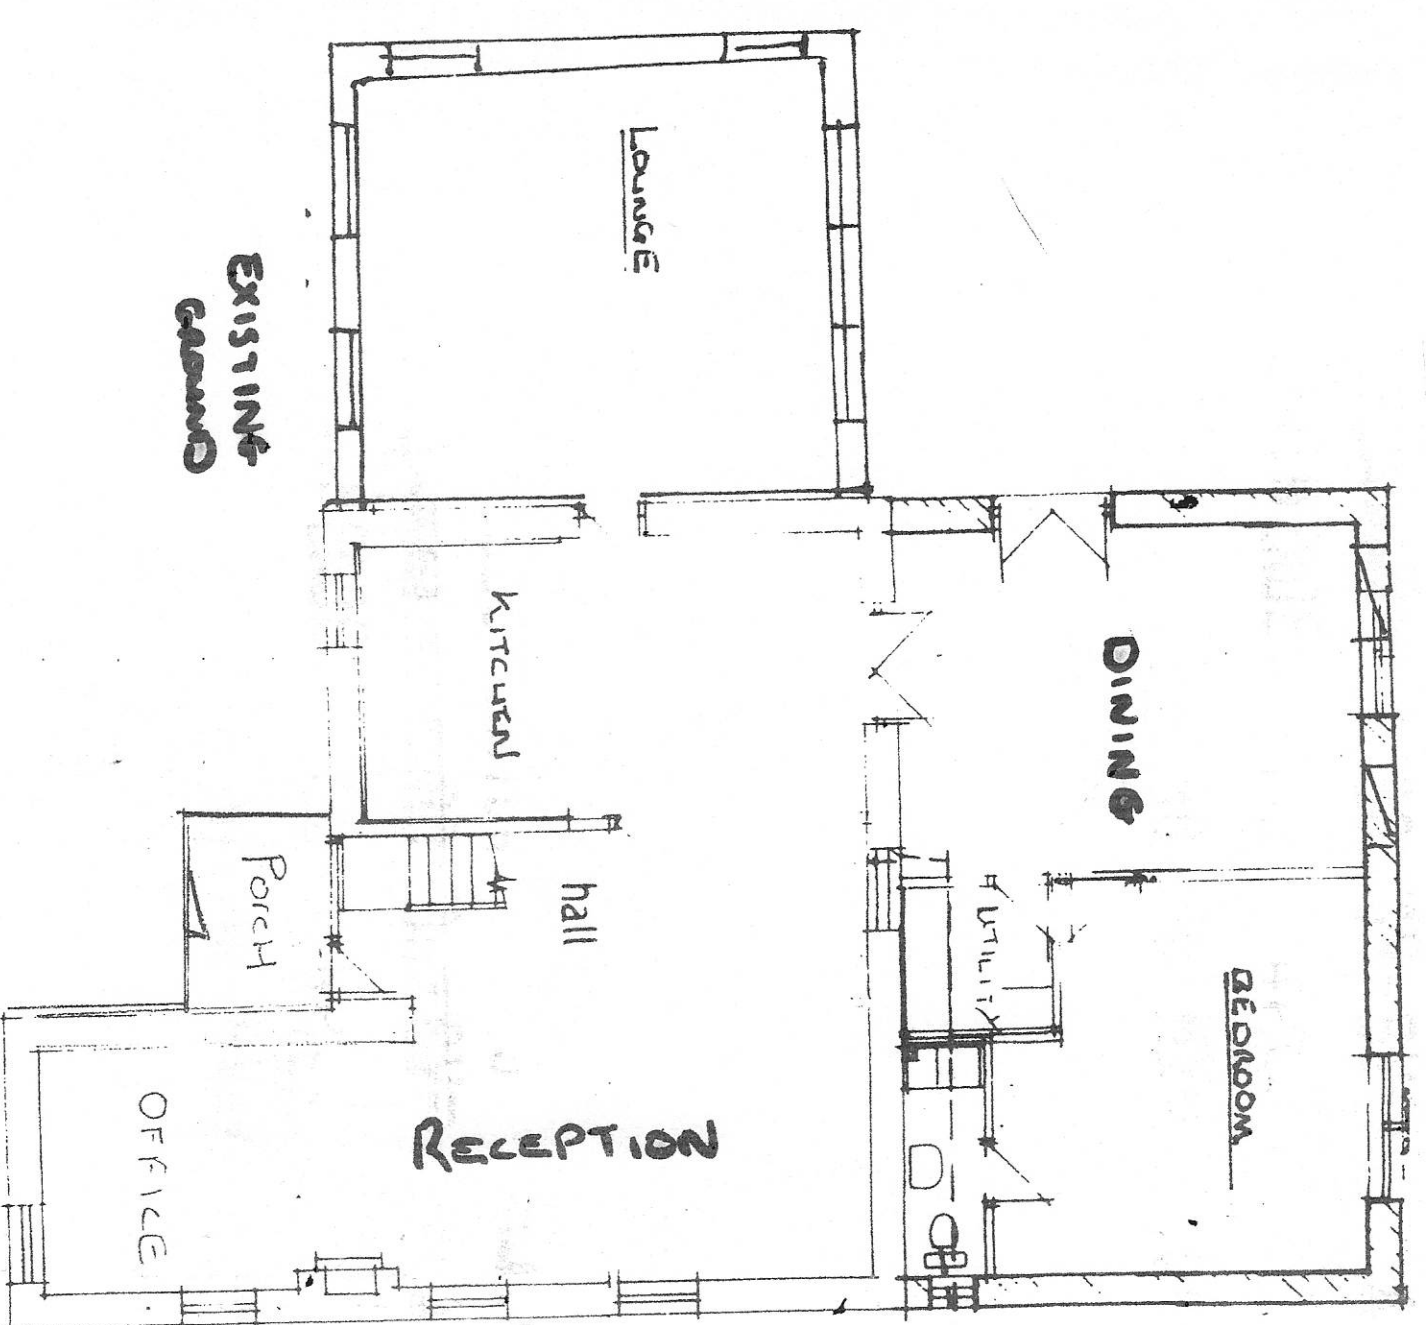


EXISTING
GROUND

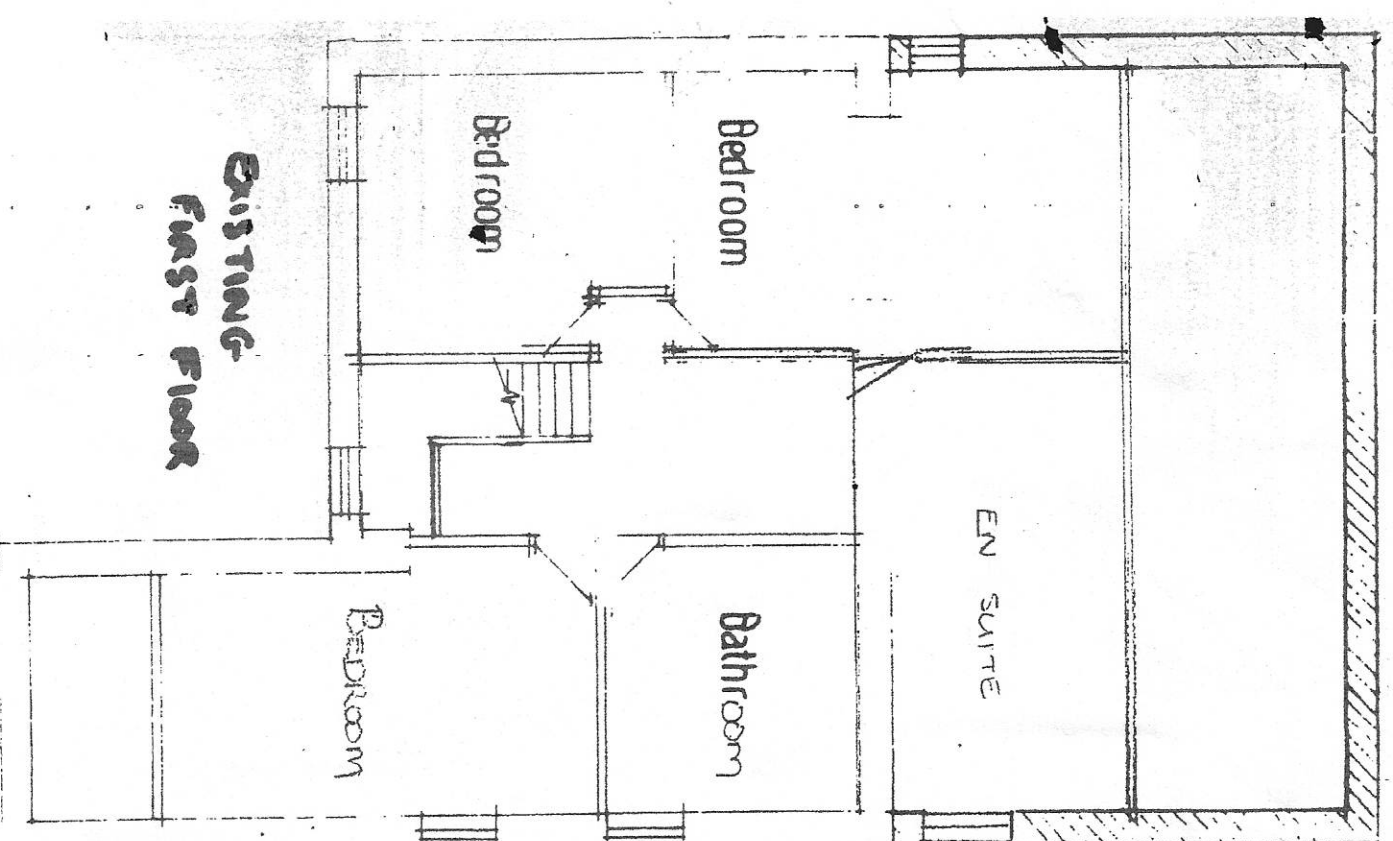


EXISTING
FIRST FLOOR

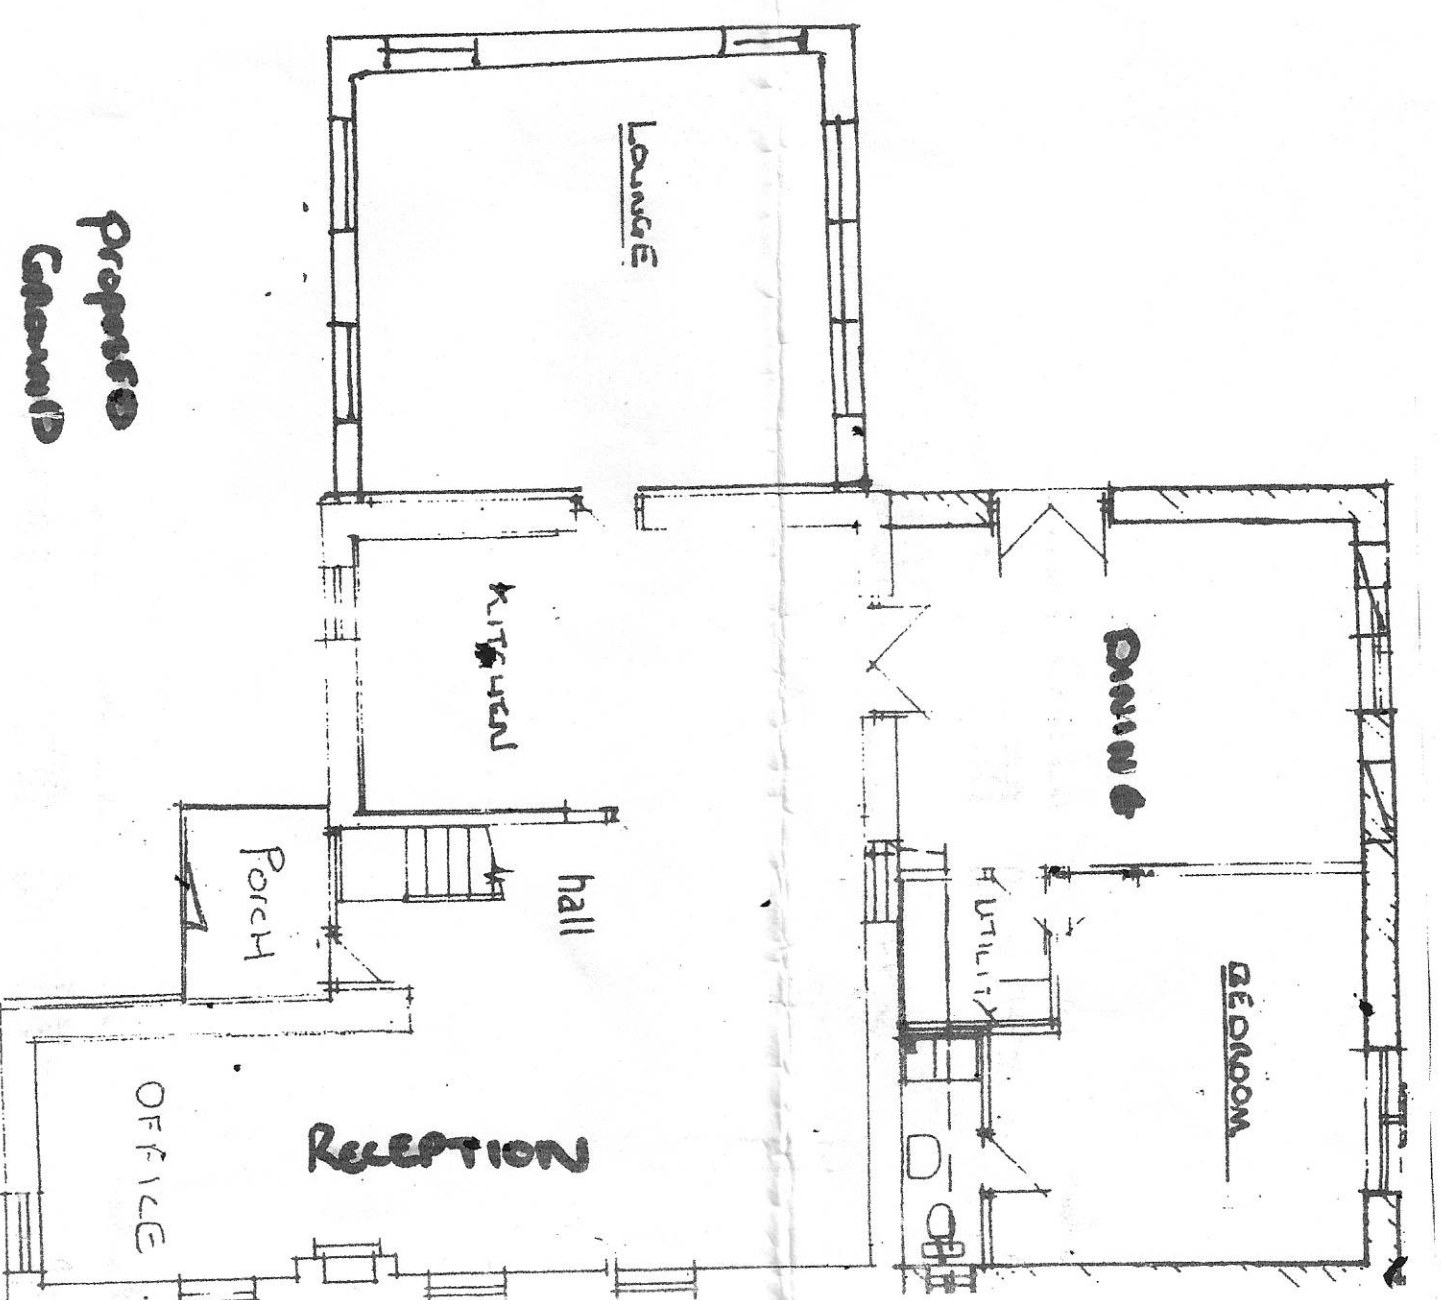


PROPOSED
GROUND

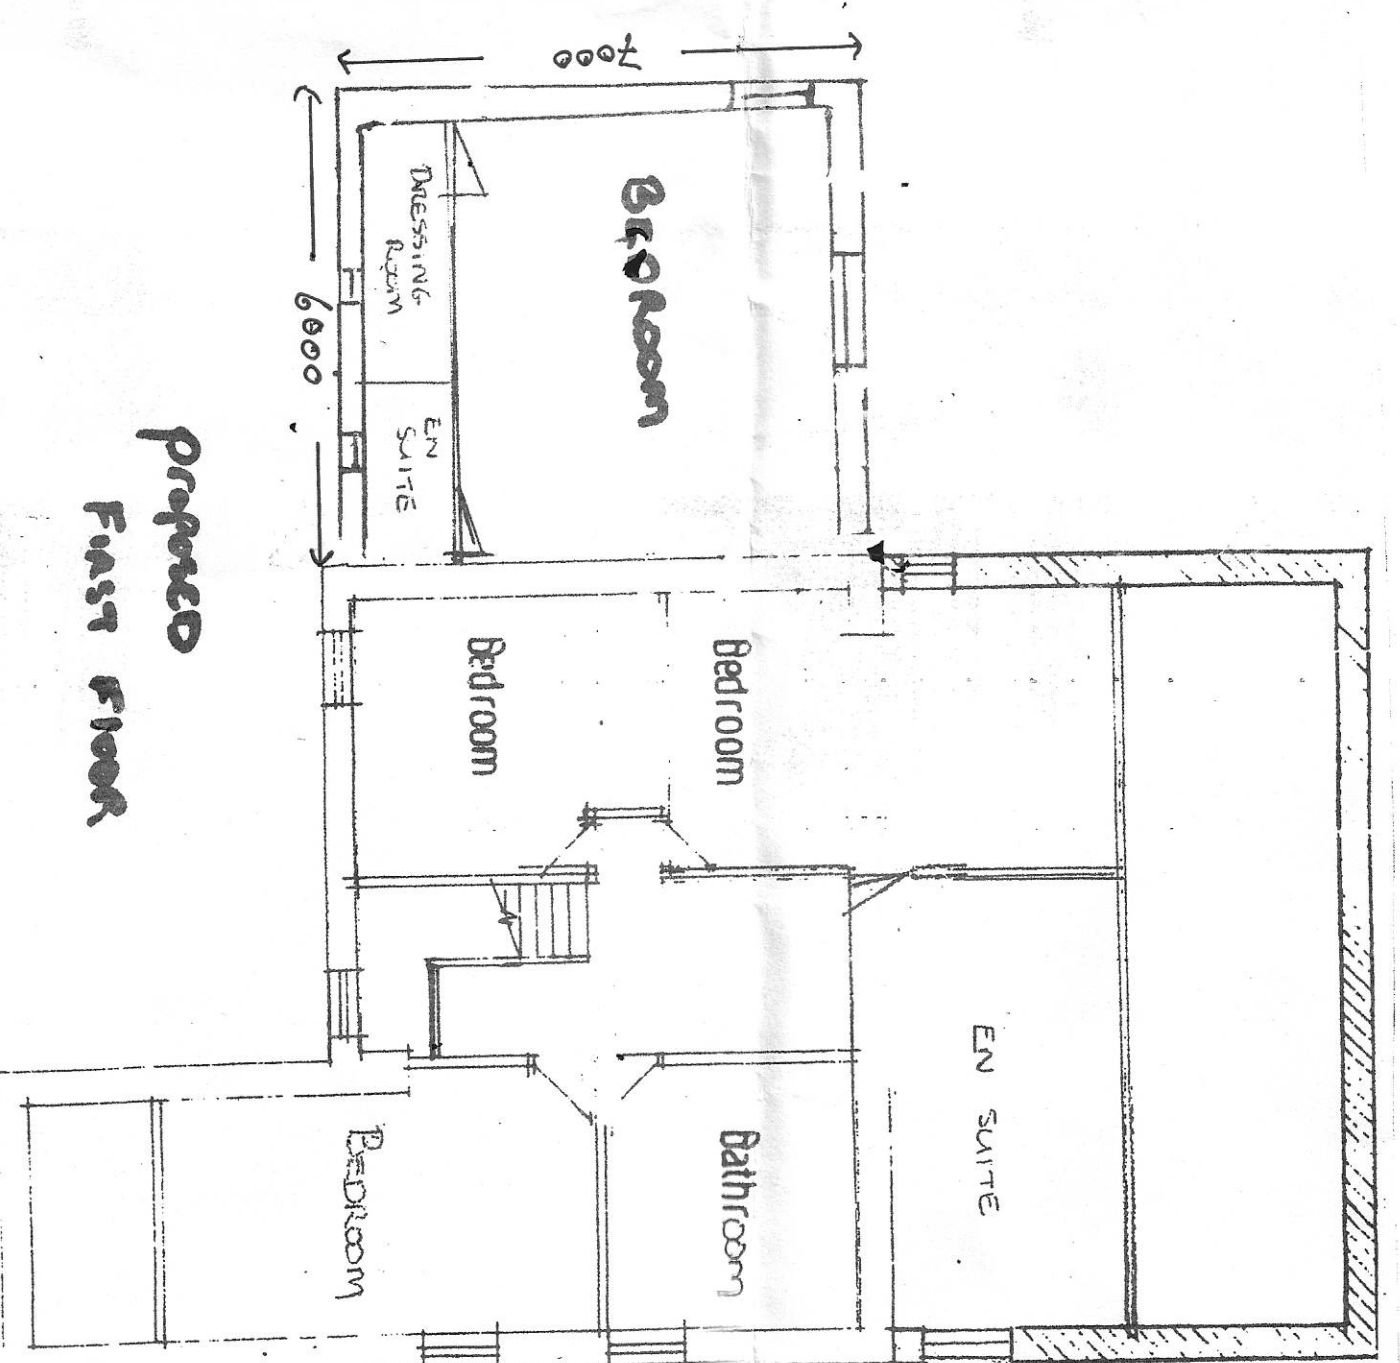


PROPOSED
FIRST FLOOR

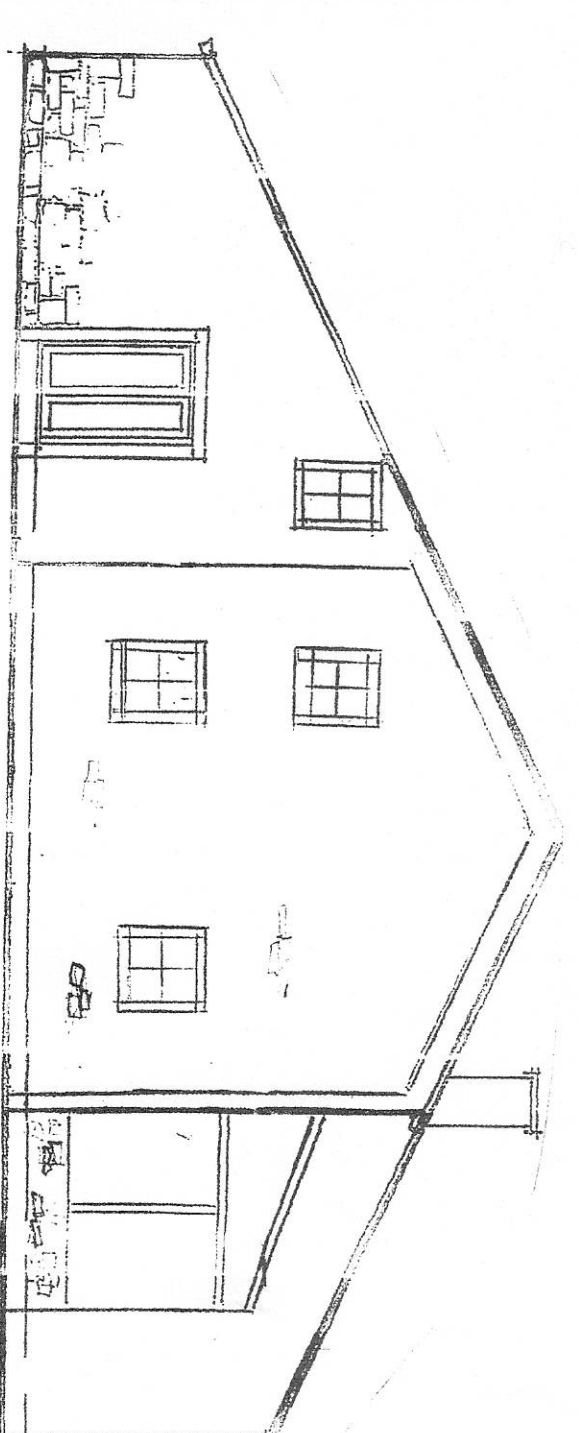


south elevation

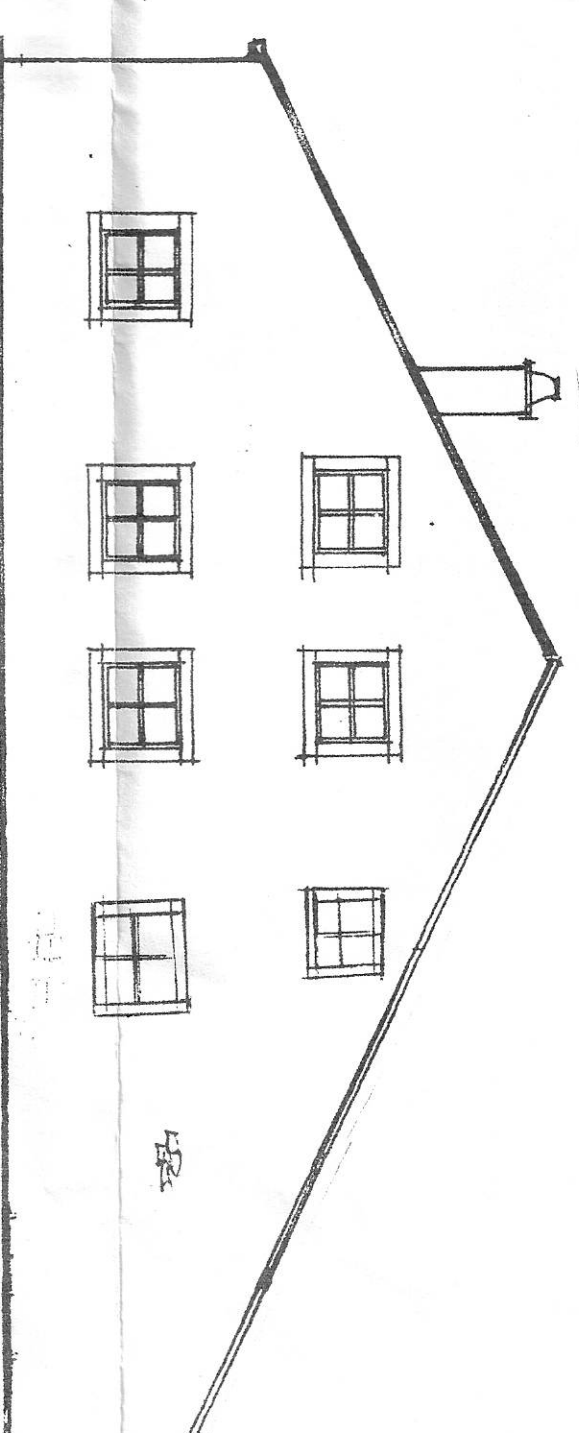

north elevation

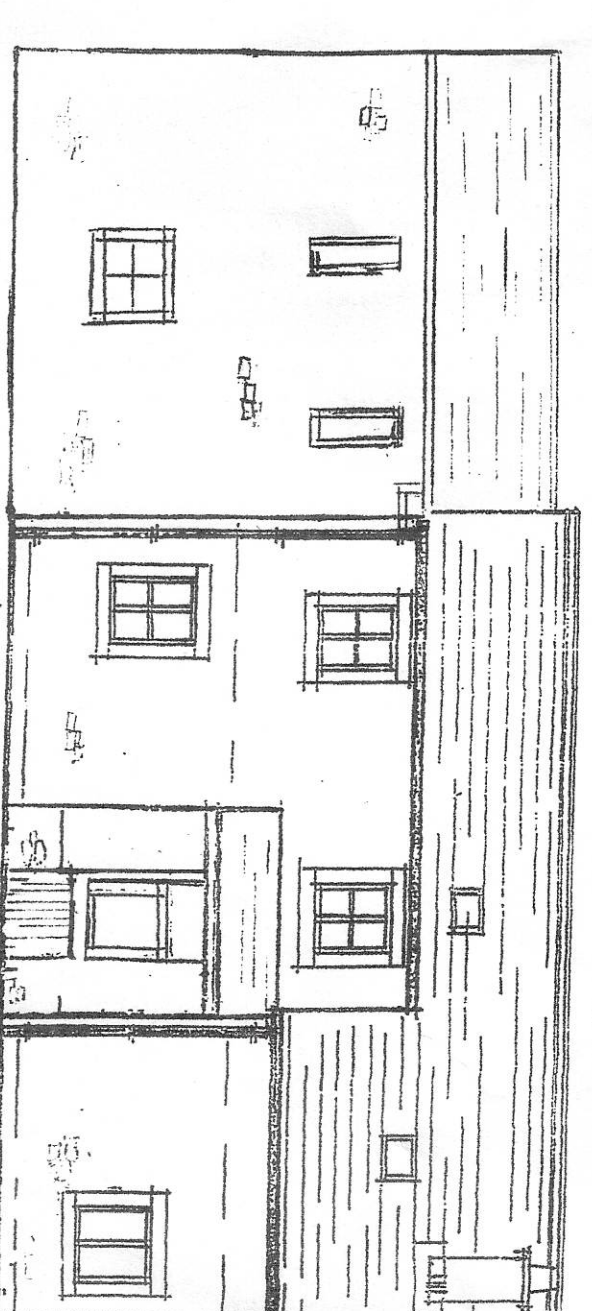

east elevation

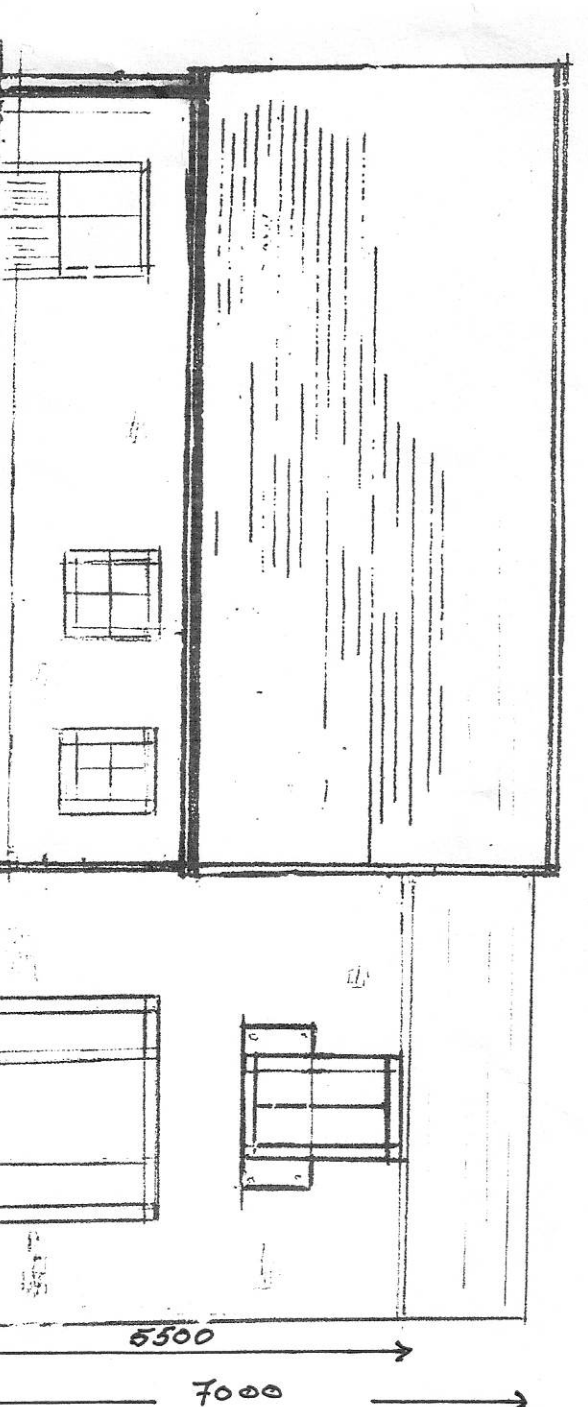


west elevation

PROPOSED EXTENSION TO **FELL VIEW**
BARN
BOLTON-BY-BOWLAND,
CLITHEROE. BS7 4PQ

Scales: 1:100, 1:50

location plan 1:250

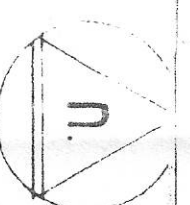

(Roof line of Proposed extension to be below
main roof line to show & protect the original barn

Roof: match existing stone slate roof
Walls: Second hand stone to match existing with
stone cills heads & jambs
Windows: (mimic) and doors to match existing