

Client

Messers Thomas & Hardman

Job Title

Proposed new dwelling

Land adj former police house
Preston Road
Ribchester
PR3 3XL

Drawing Title

Location plan

Drawing Status

planning

Drawn by

JMR

Date

September 2020

Scale

1:1250 @ A3


Job Number

ebr/00471

Drawing Number

A0.5

Revision	Description	Date

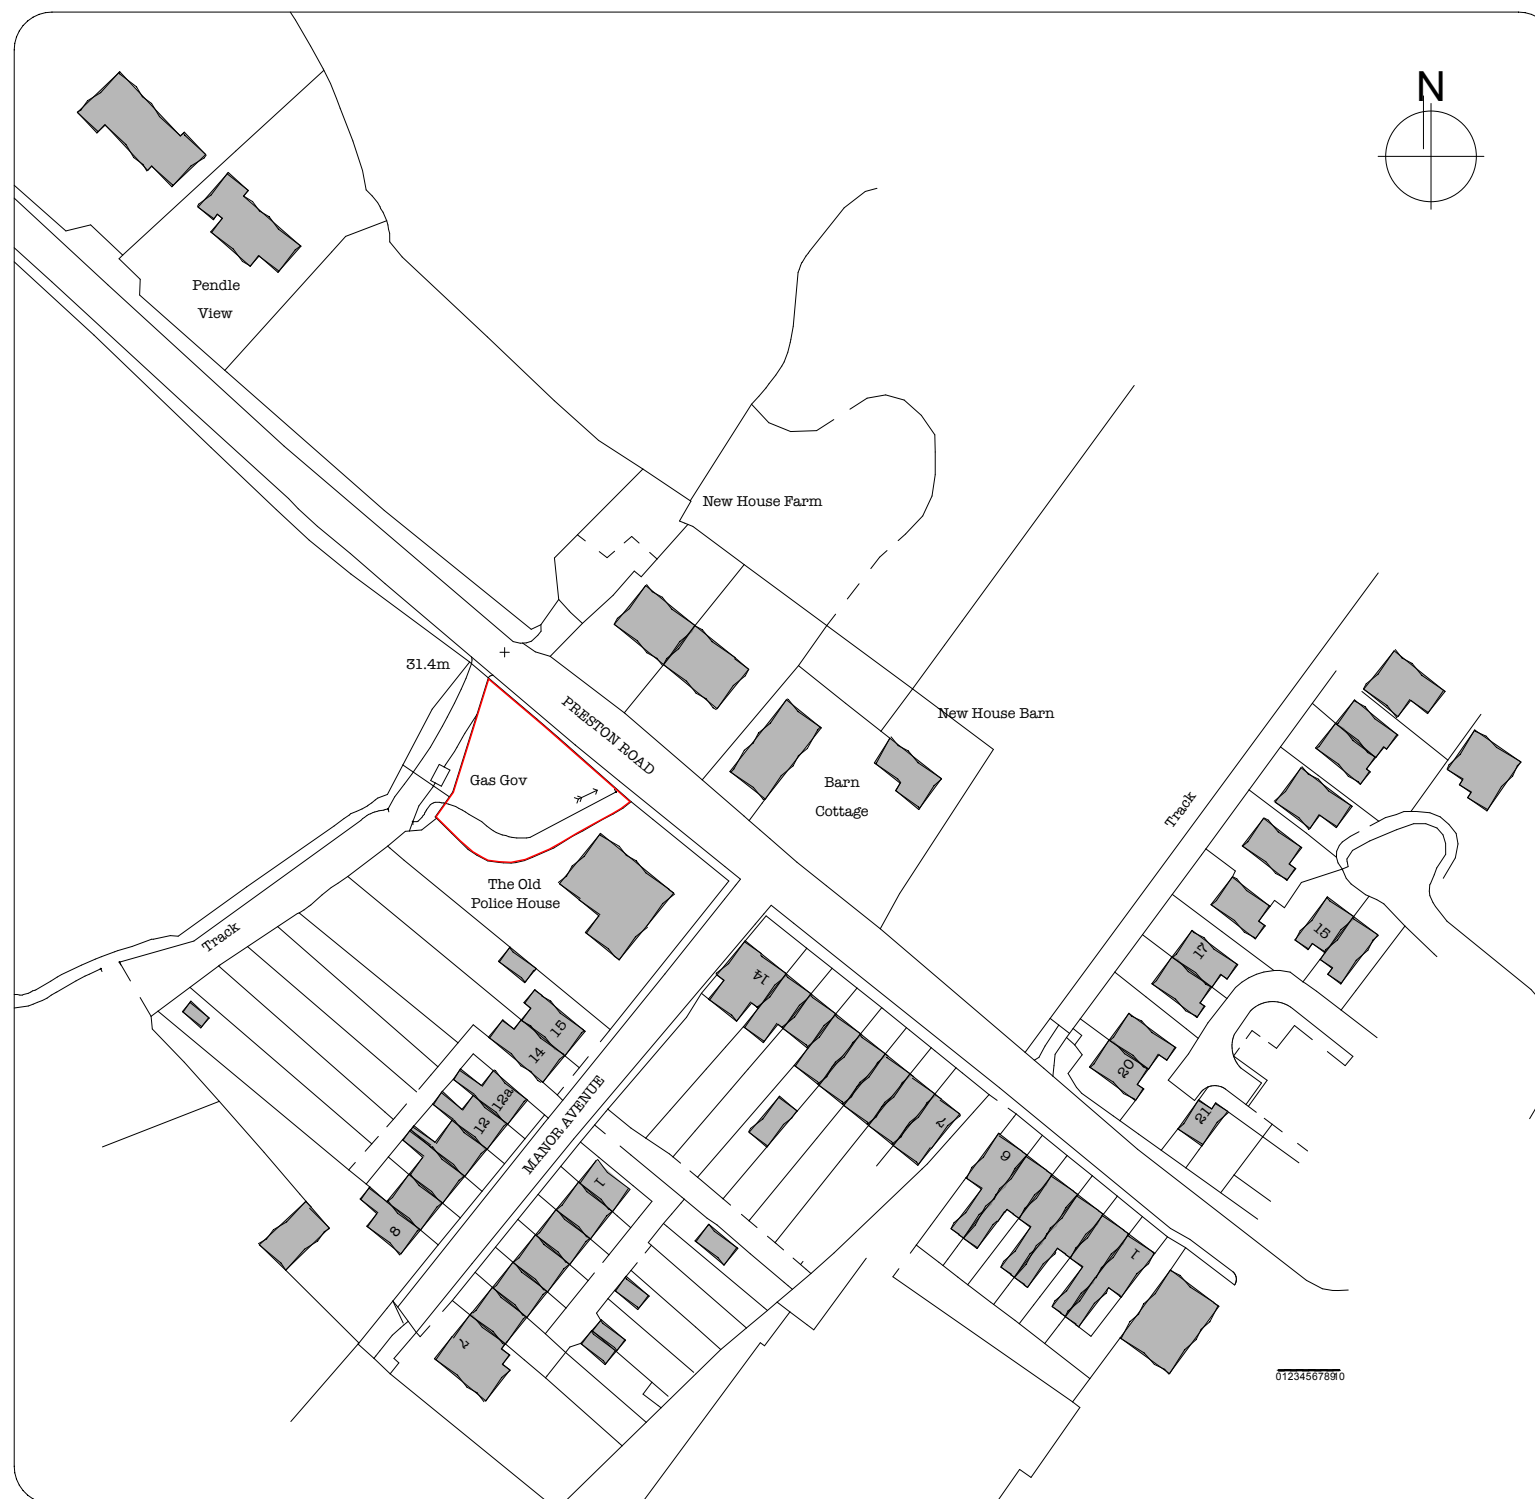

Location plan

Do not scale. All dimensions to be checked on site prior to fabrication of components or execution of works. This drawing, the design and information contained within are copyright of ebrdesigns.com ltd and must not be used or reproduced without express permission. ebrdesigns.com ltd shall not be liable if used or reproduced without authorisation.