
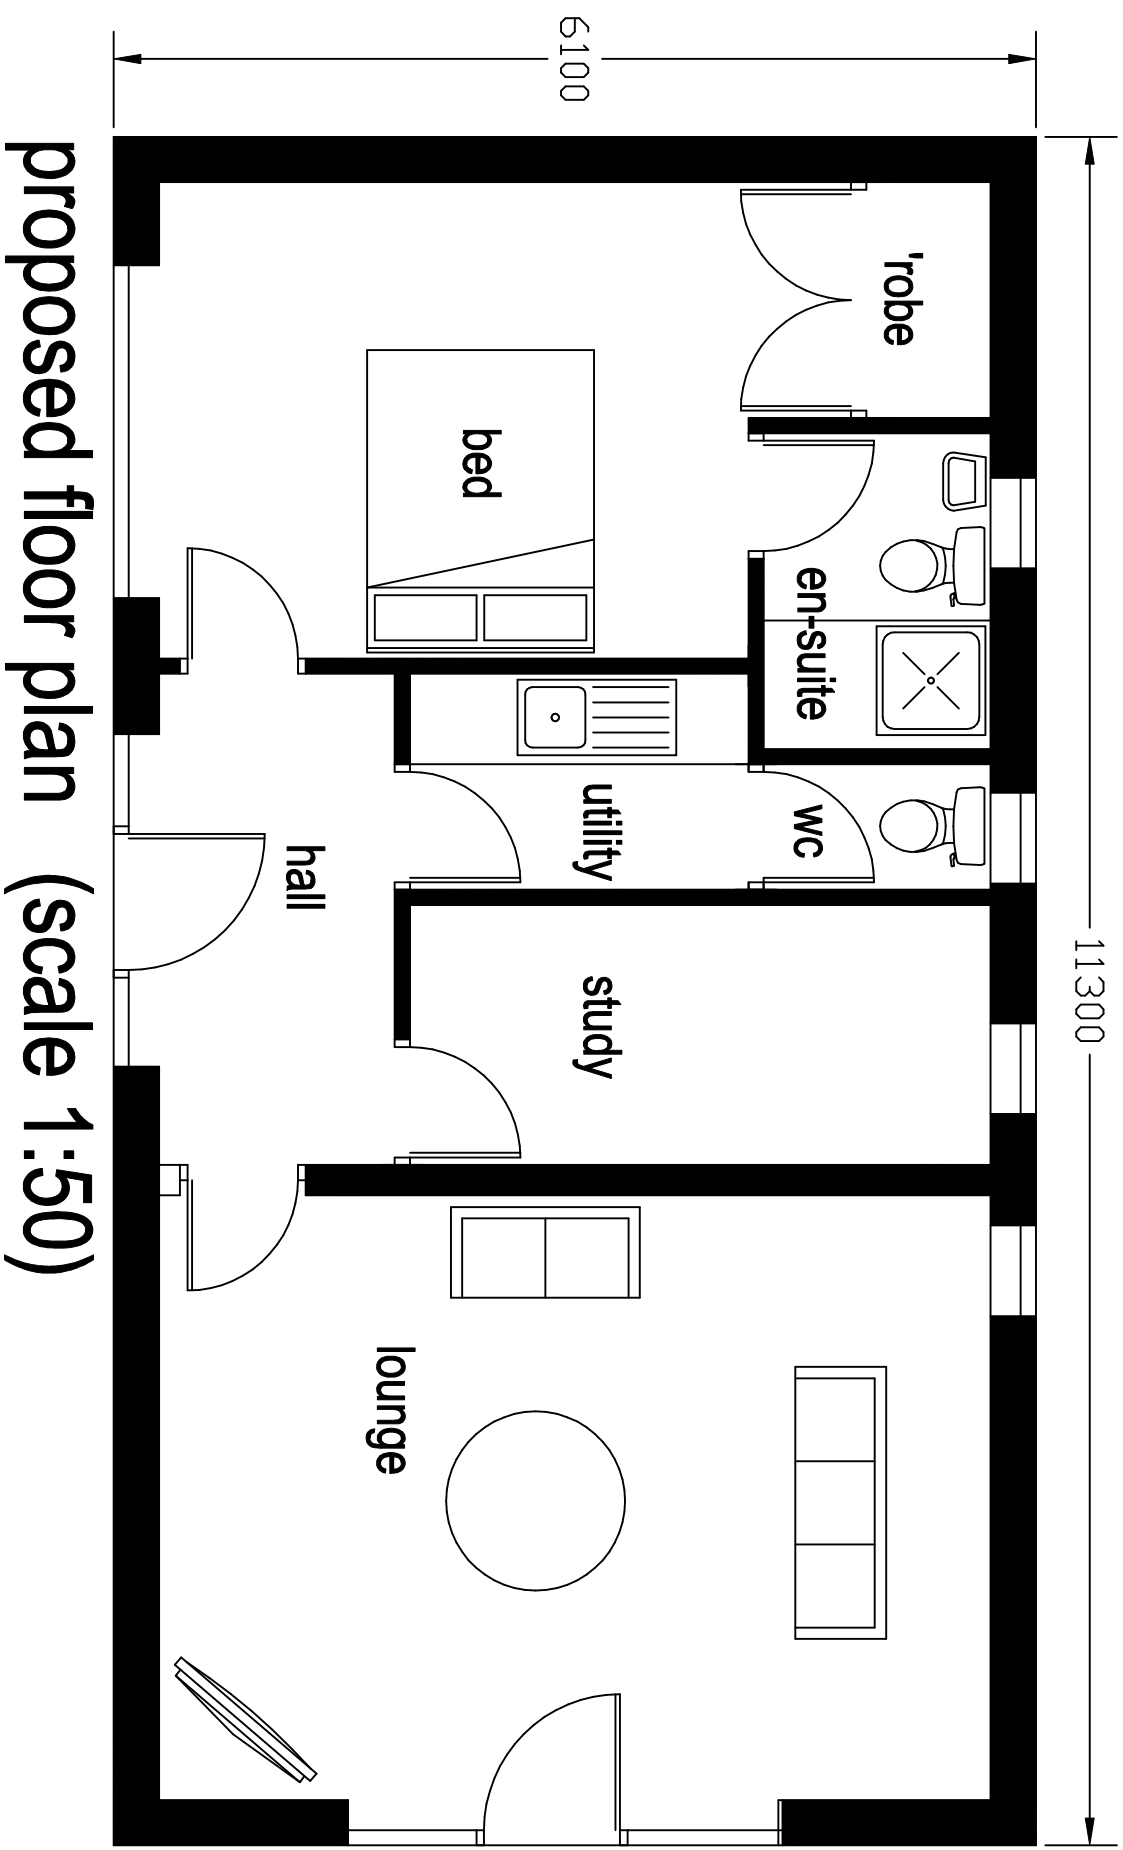


facing west
proposed elevations (scale 1:50)

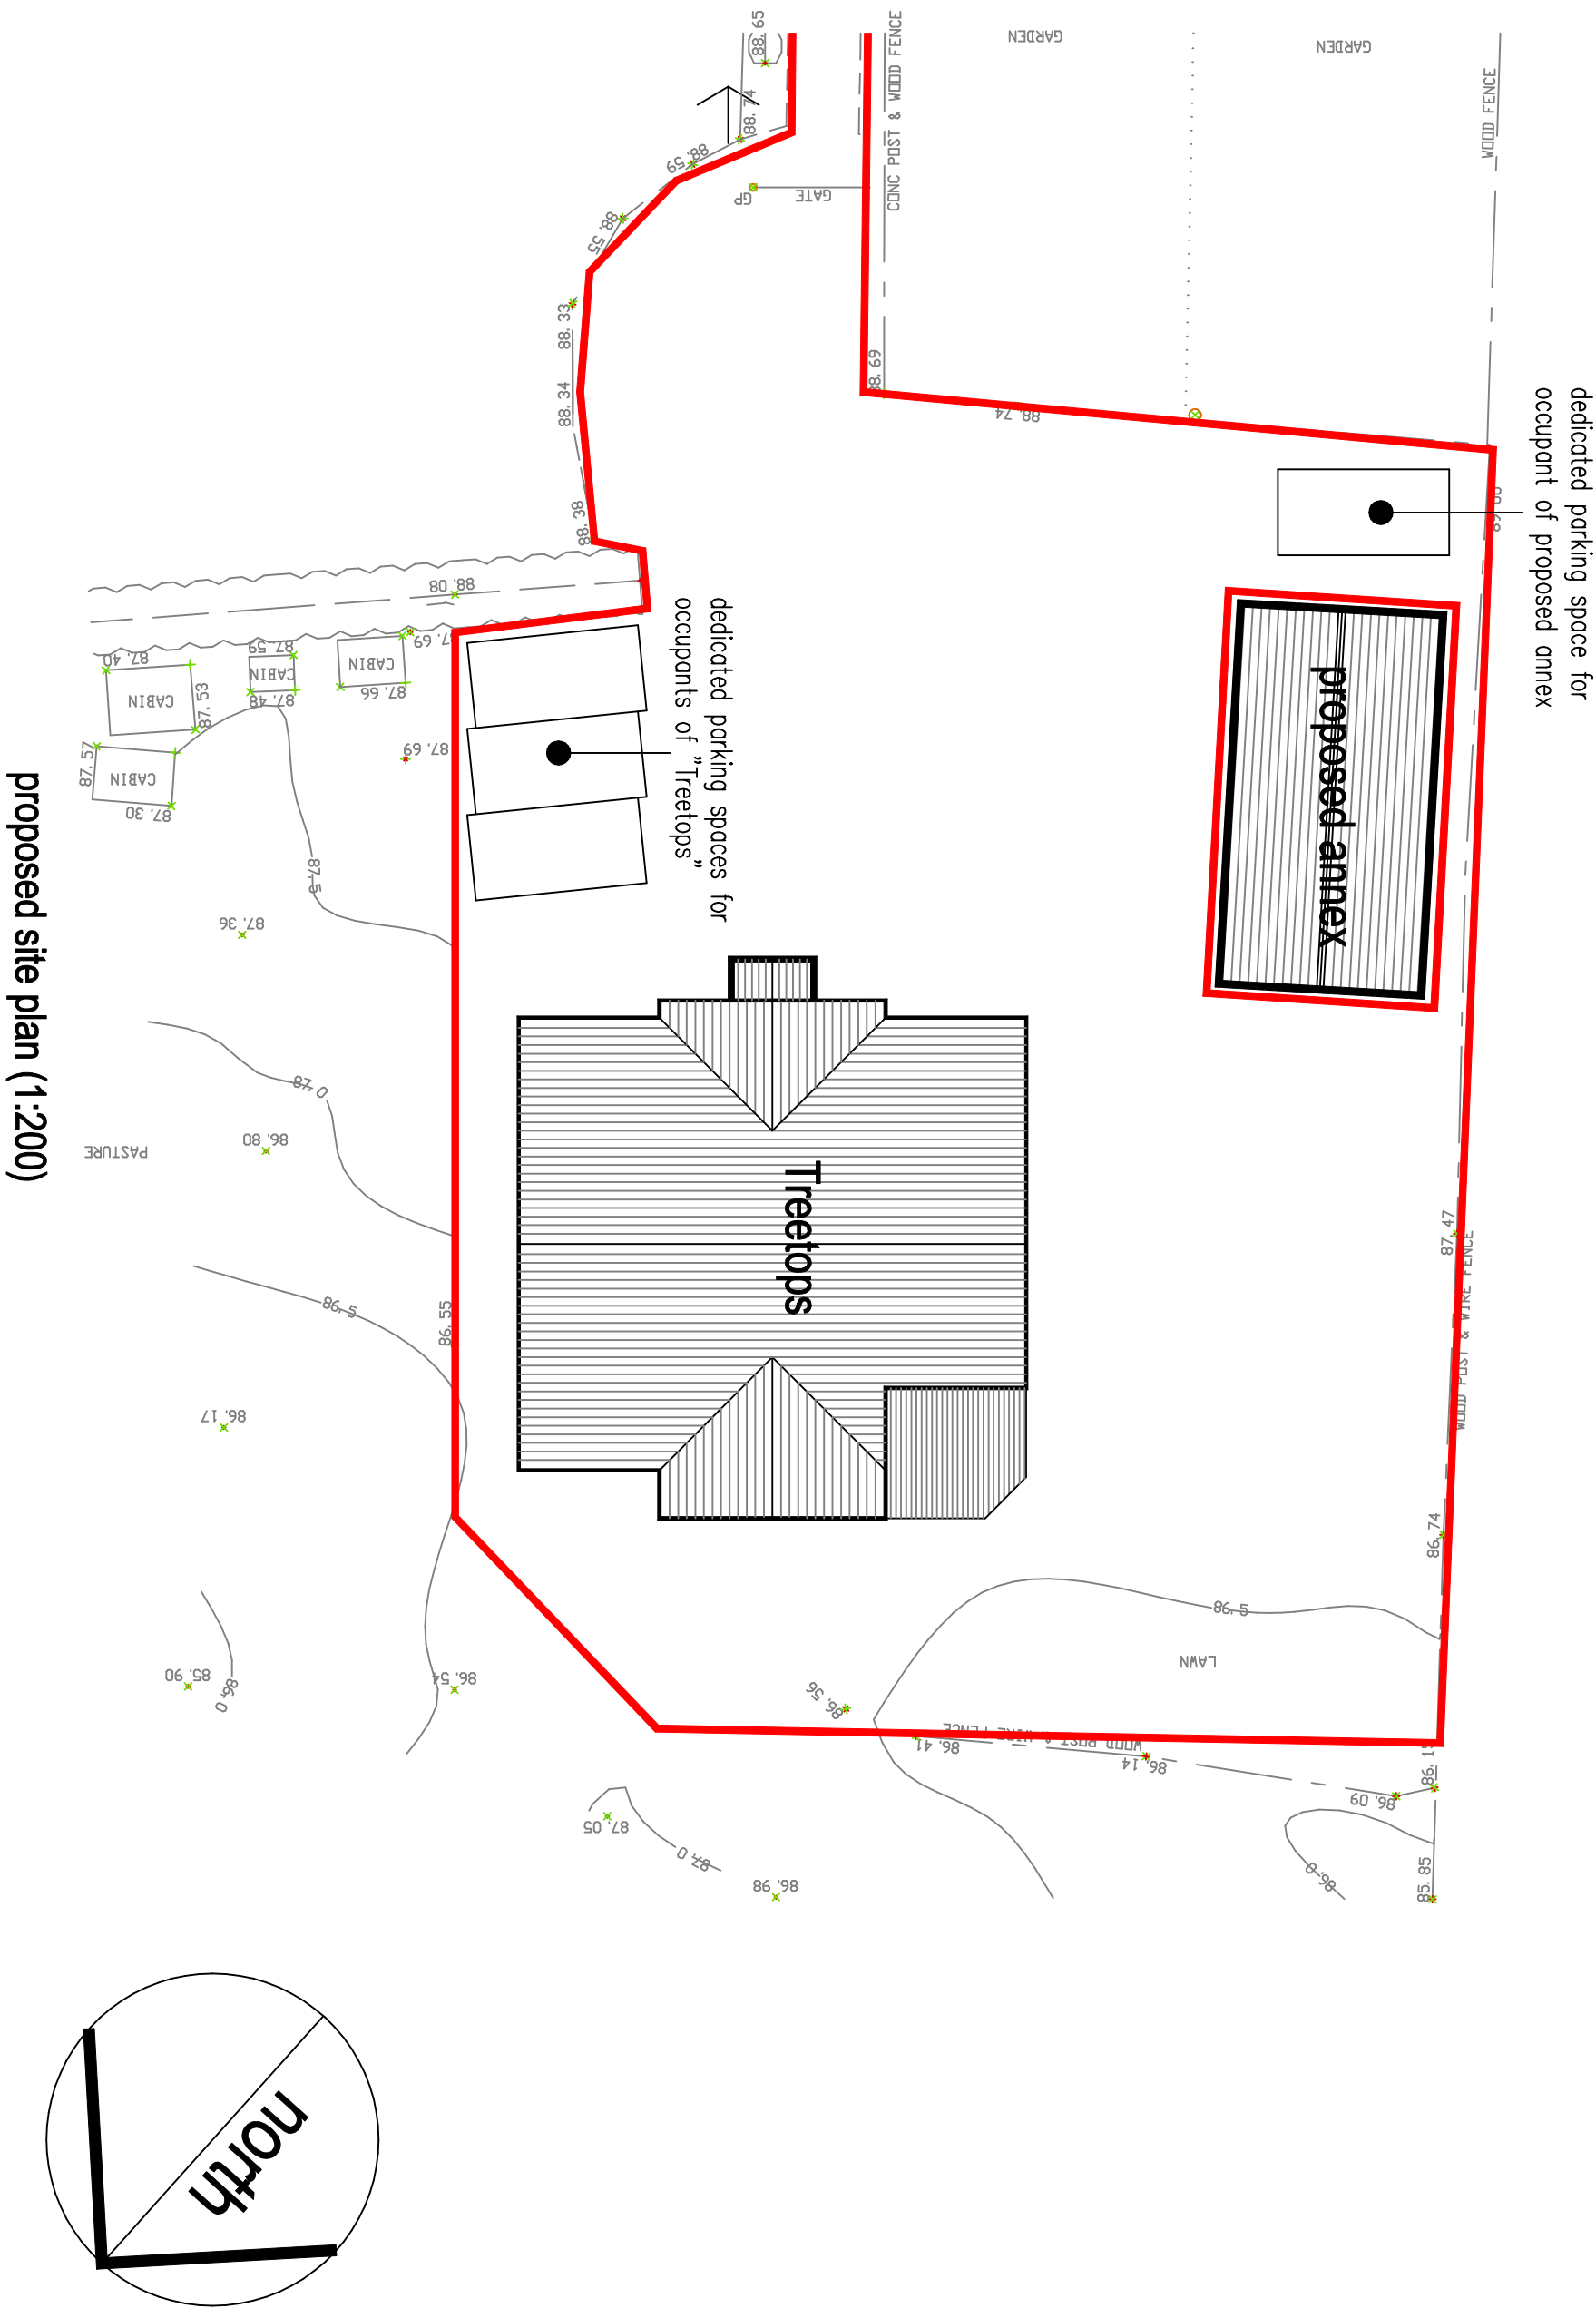

proposed annex at
TreeTops
Longsight Road
Clayton-le-Dale

plan scale 1:50 1:200 @ A1
linear scale 1:50 @ A1
0m 10m