


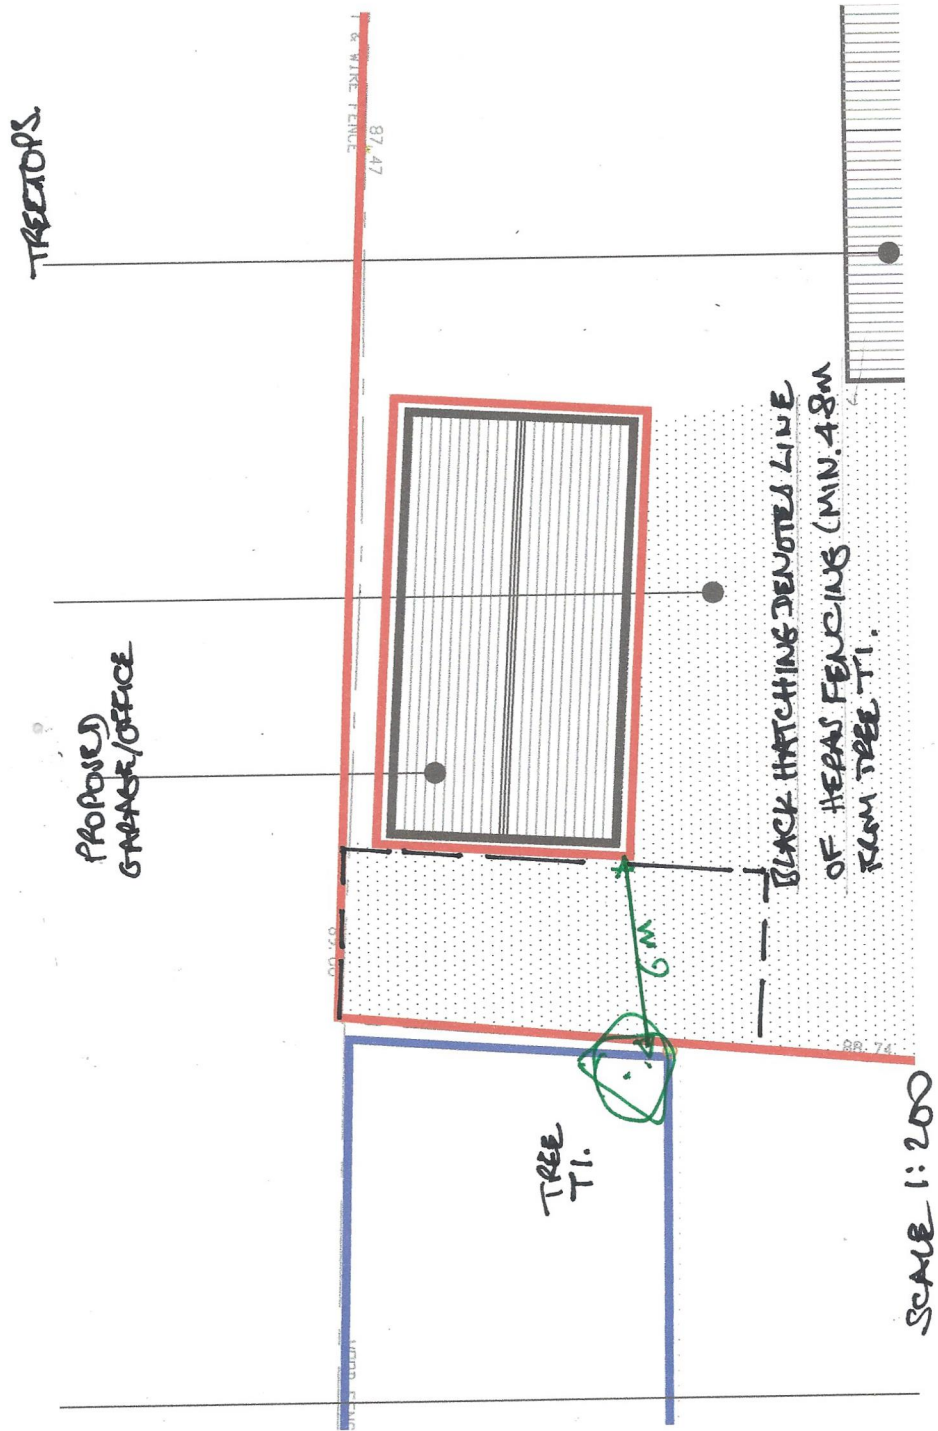

PROPOSED PROTECTION TO TREE NO T1, ADJ. TREE TOPS.
 PLAN REF RW. 7518.