




# KEY

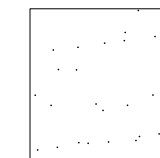


lawned private garden

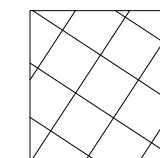

paving flags

 


tarmac

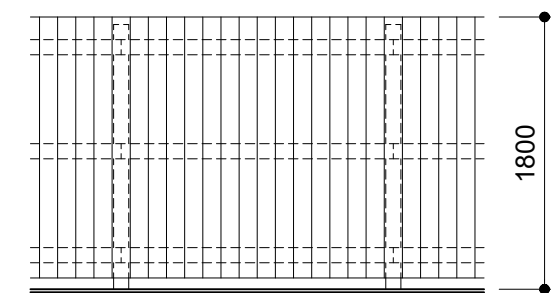

timber post and rail with feather edge boarding  
PRIMARILY USED TO DEFINE REAR GARDENS

Proposed Fence 1:50

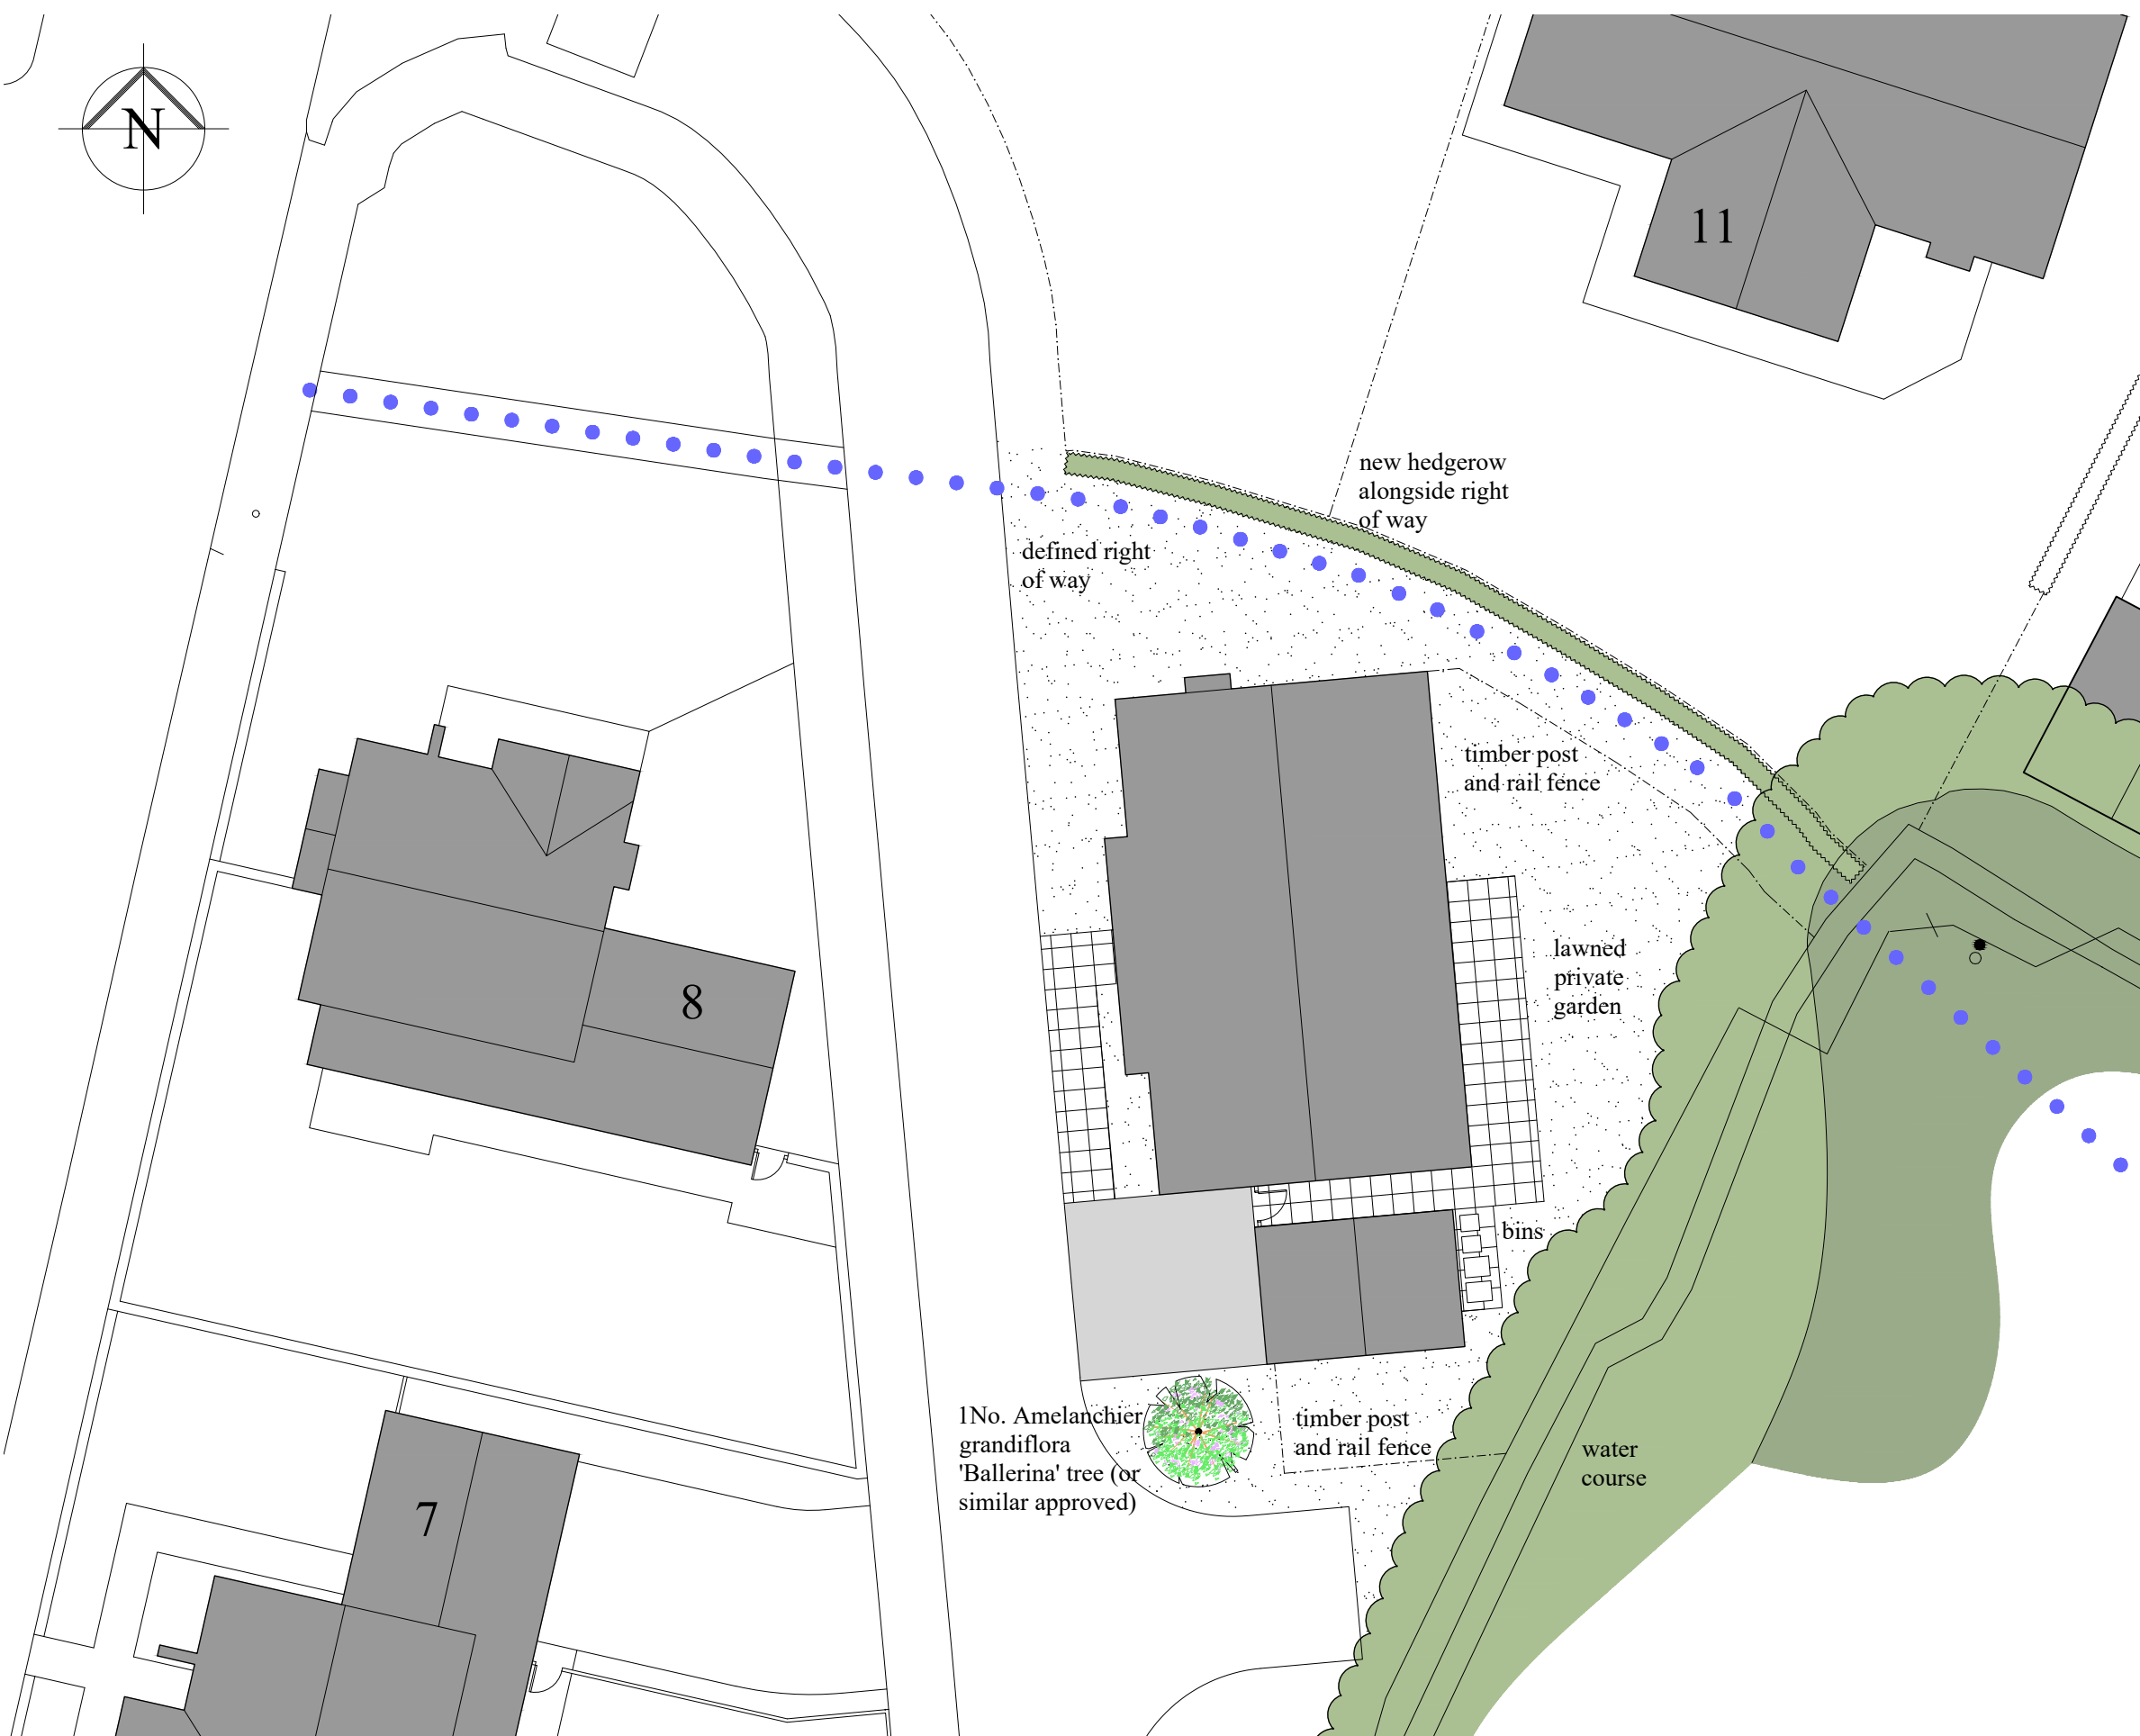

## Land off Clitheroe Road, Whalley - Landscaping Plan



31 Chapel Brow Leyland Preston PR25 3NH  
Tel 01772 467404 E Mail info@pwlarchitecture.com  
1:200@A3 1305-PL08B