

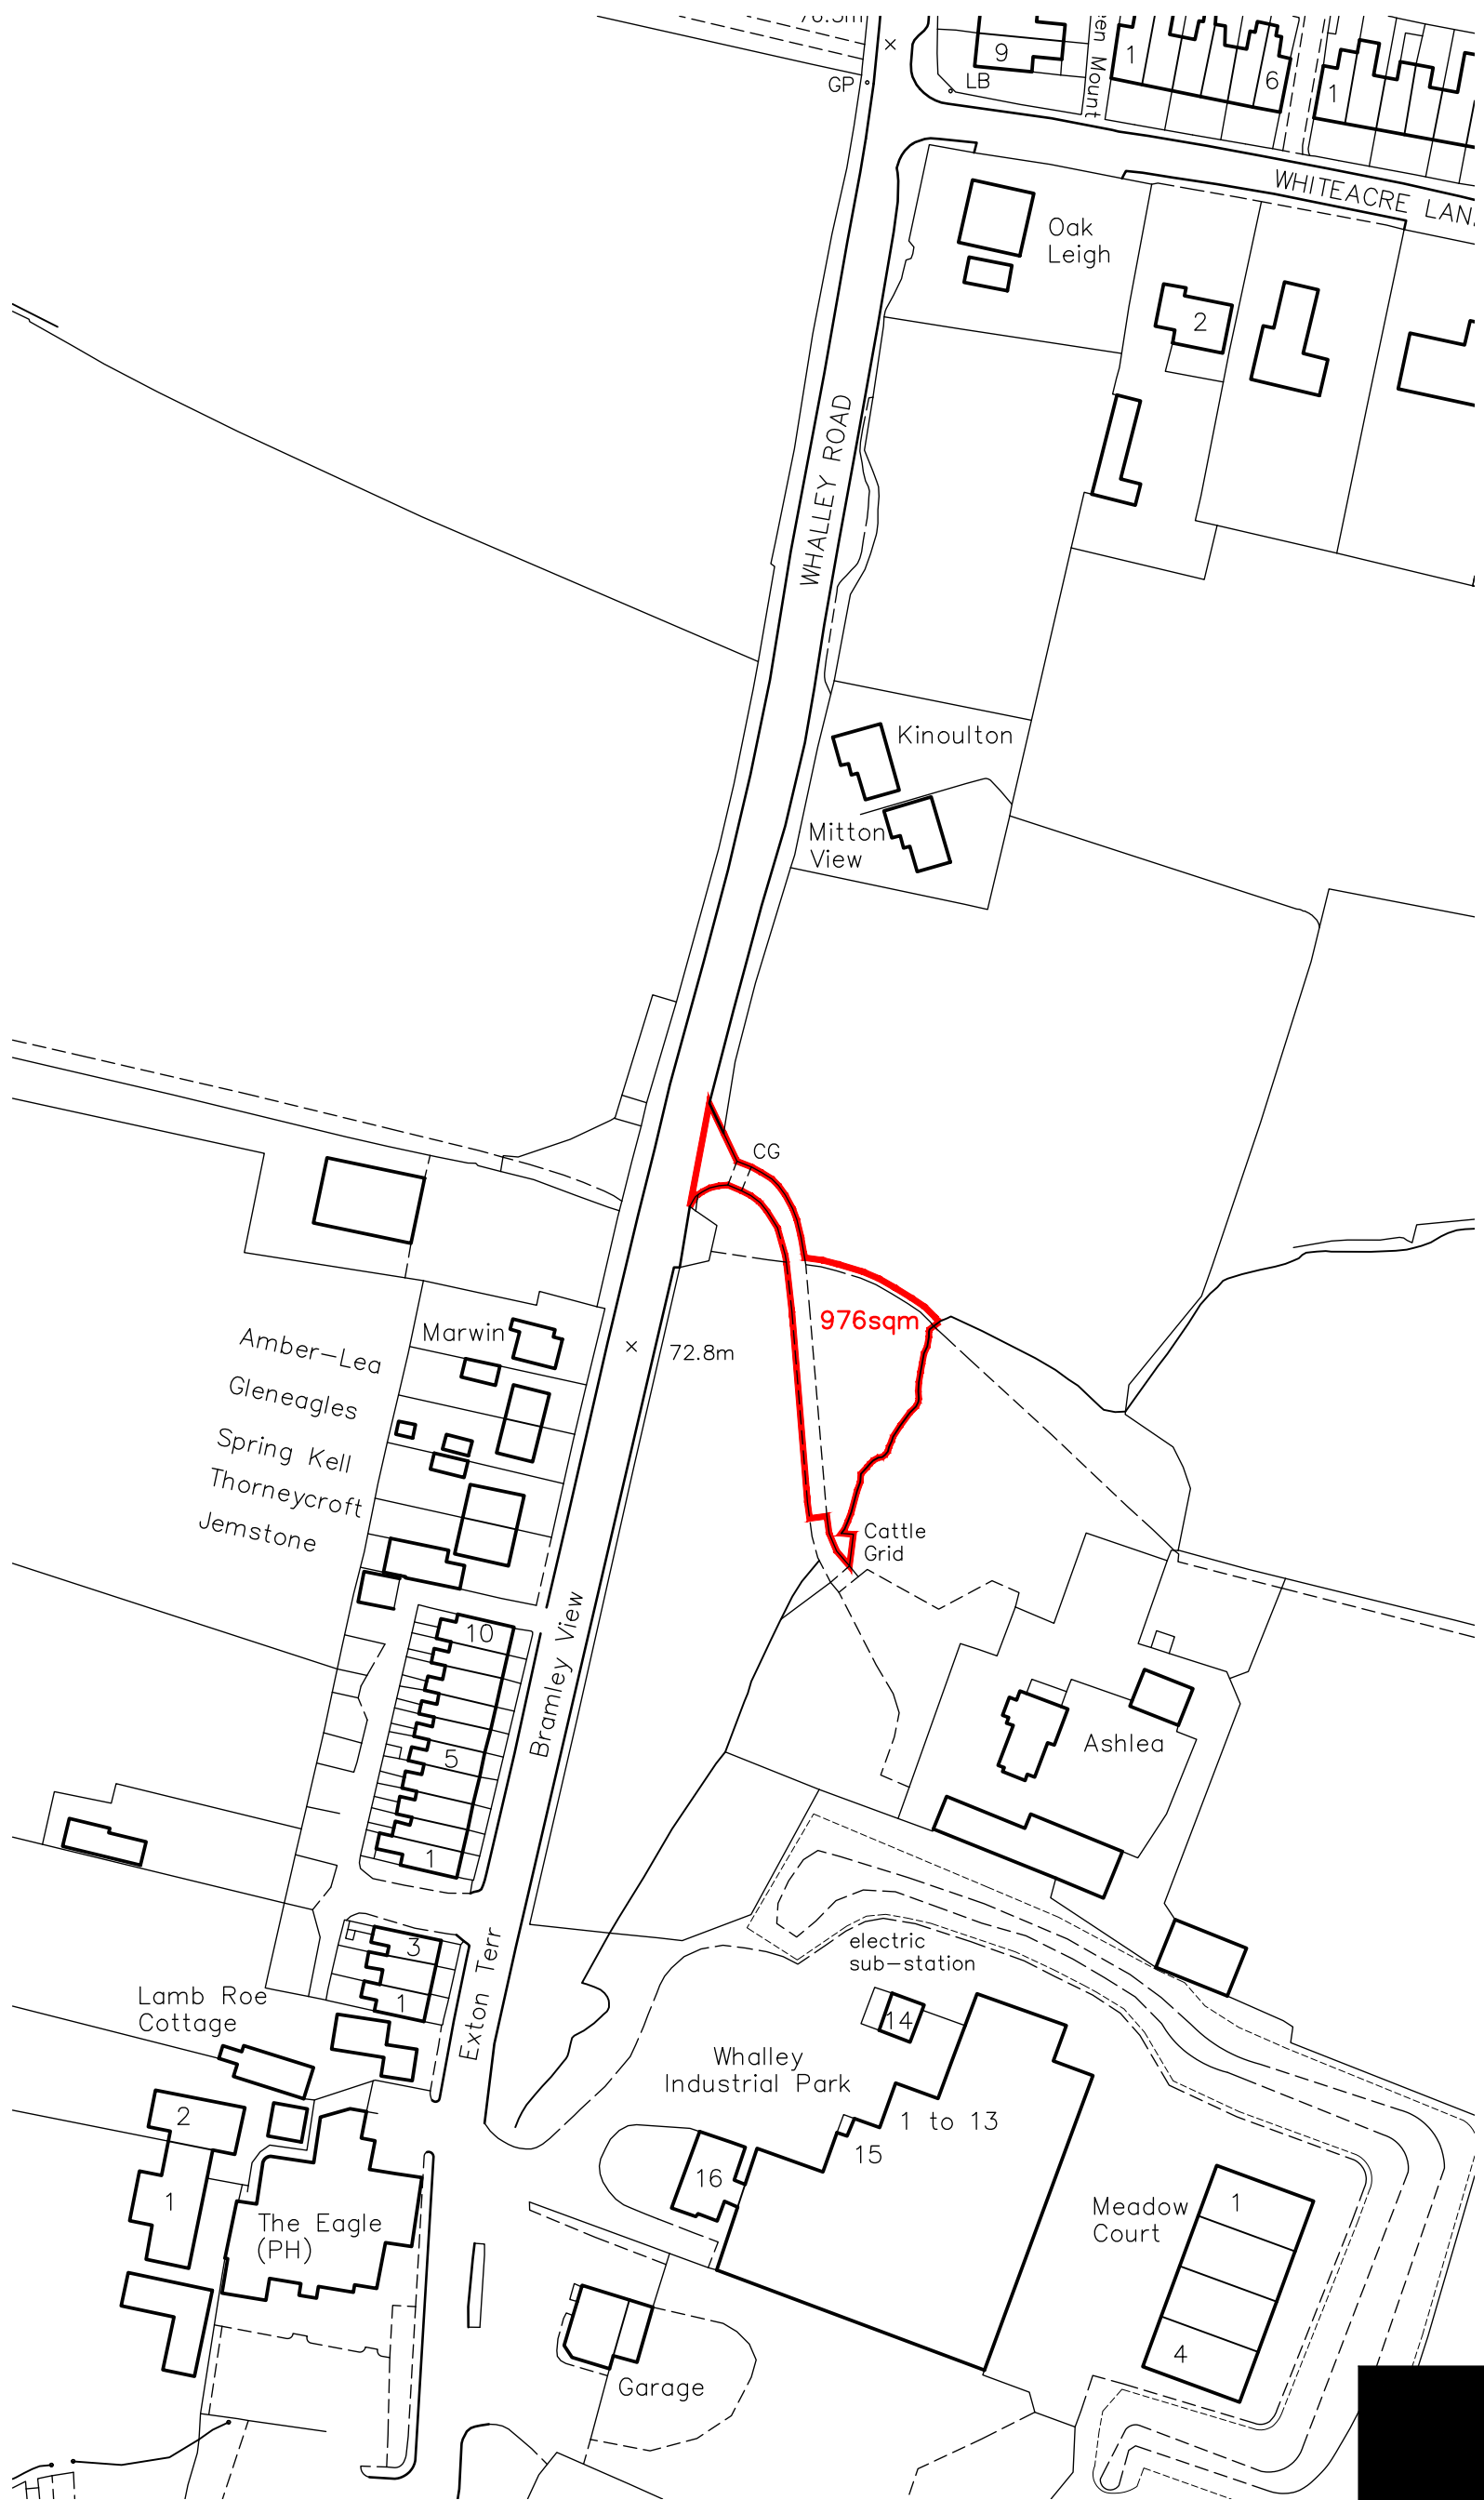


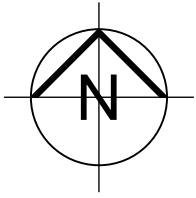

Clitheroe Road, Barrow Location Plan

0 20m 40m 60m
1:1250@A3 1305-PL01A

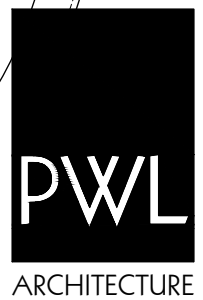

31 Chapel Brow Leyland Preston PR25 3NH
Tel 01772 467404 E Mail info@pwlarchitecture.com