

Rosenburgh

134.2m

The Hawthorns

KILN LANE

Buck Inn

The Crofters



Chapel

Existing Outbuilding

Access Gate

Stables

Soakaway

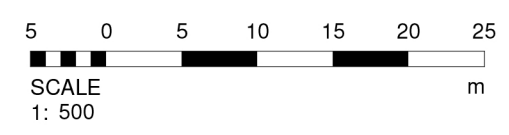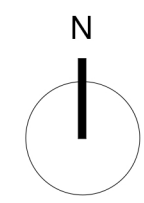


Ordnance Survey, (c) Crown Copyright 2020. All rights reserved. Licence number 100022432



Notes:

Revision Number	Revision Description	Revision Date

<div><div><div>arkhi</div></div><div>Chartered Architects + Surveyors</div></div>	Drawing Title			Drawing Number	Revision
	Existing Site Block Plan			PL_000-E-S-001	
The Hawthorns Paythorne, Clitheroe, BB7 4JD	Job Number	Date (Year/Month)	Scale @ A3	Contractor	
	170802	25/03/2019	1 : 500		
Lewis Culver	Project Status Planning			Dimensions are not to be scaled from this drawing, all discrepancies on this drawing are to be reported to the Architect. This drawing and design is copyright of ARKHI Architects Ltd and must not be copied or reproduced without prior approval and consent. Do not modify and elements of this CAD drawing. Drawing only to be used for the purposes it was issued for.	

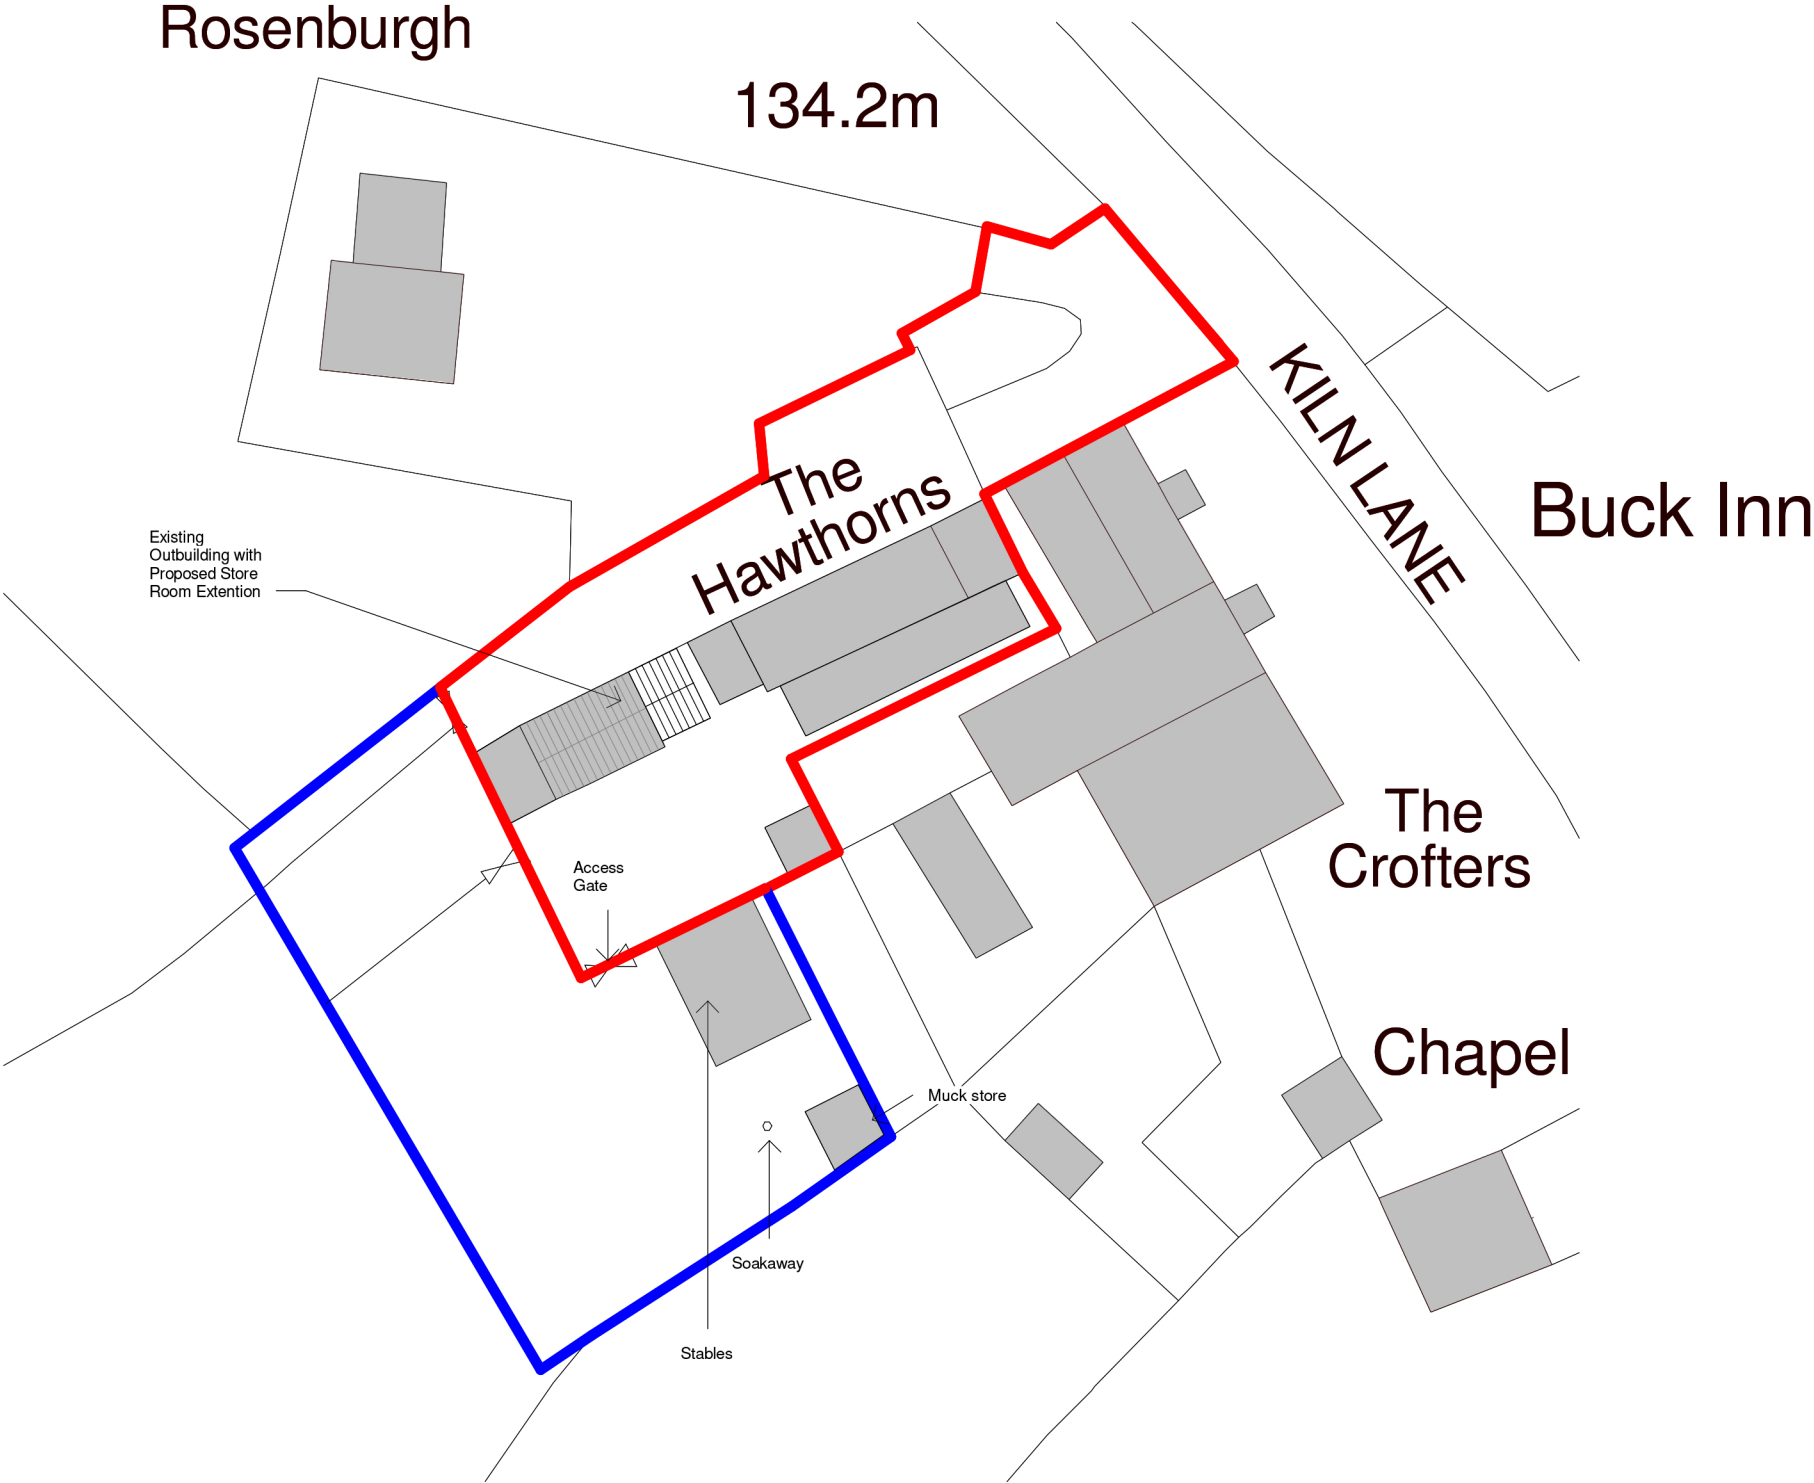


Ordnance Survey, (c) Crown Copyright 2020. All rights reserved. Licence number 100022432

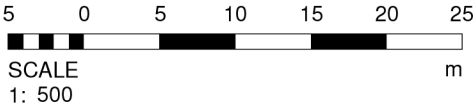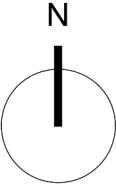



Notes:

Revision Number	Revision Description	Revision Date
A	Addition of muck store	13/11/2017

<b>arkhi</b> Chartered Architects + Surveyors  The Hawthorns Paythorne, Clitheroe, BB7 4JD  Lewis Culver	Drawing Title Proposed Site Block Plan			Drawing Number PL_000-P-S-001	Revision A
	Job Number 170802	Date (Year/Month) 25/03/2019	Scale @ A3 1 : 500	Contractor	
	Project Status Planning			Dimensions are not to be scaled from this drawing, all discrepancies on this drawing are to be reported to the Architect. This drawing and design is copyright of ARKHI Architects Ltd and must not be copied or reproduced without prior approval and consent. Do not modify and elements of this CAD drawing. Drawing only to be used for the purposes it was issued for.	

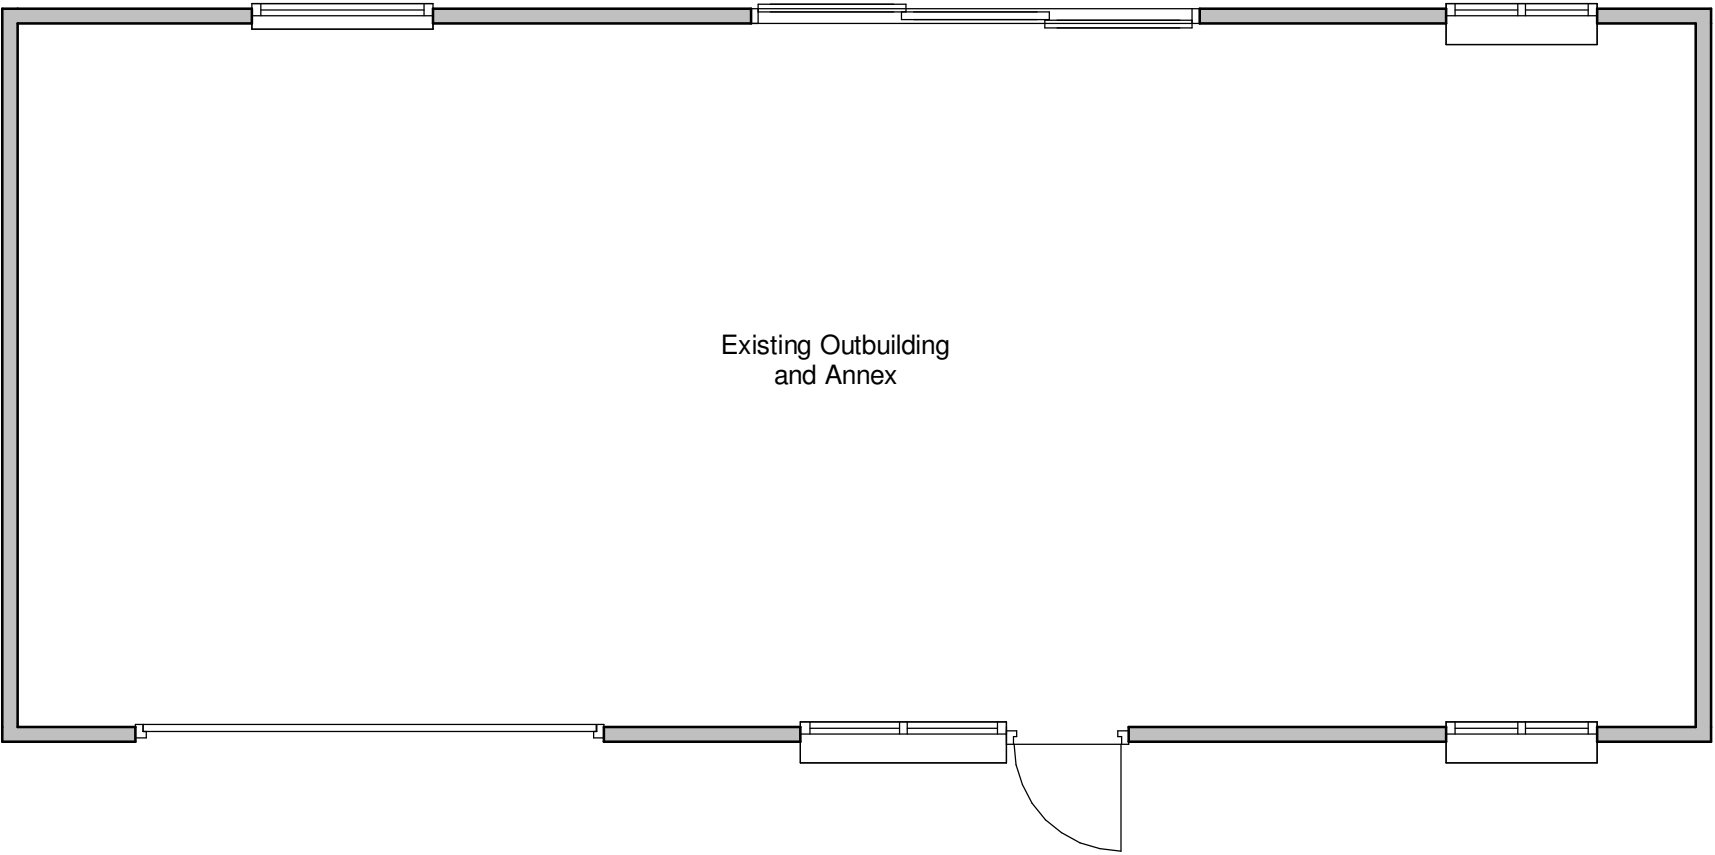

Existing Outbuilding  
and Annex

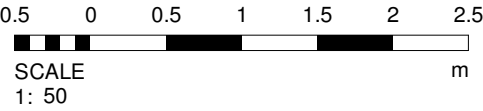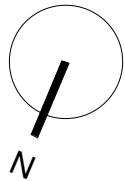



Notes:

Revision Number	Revision Description	Revision Date

<div><div><div>arkhi</div></div><div>Chartered Architects + Surveyors</div></div> <div>The Hawthorns Paythorne, Clitheroe, BB7 4JD</div>	Drawing Title Existing Ground Floor Plan			Drawing Number PL_100-E-0-001	Revision
	<div>Job Number 170802</div>	<div>Date (Year/Month) 25/03/2019</div>	<div>Scale @ A3 1 : 50</div>	Contractor	
Lewis Culver	Project Status Planning			Dimensions are not to be scaled from this drawing, all discrepancies on this drawing are to be reported to the Architect. This drawing and design is copyright of ARKH Architects Ltd and must not be copied or reproduced without prior approval and consent. Do not modify and elements of this CAD drawing. Drawing only to be used for the purposes it was issued for.	






← Roof Tiles - Slate

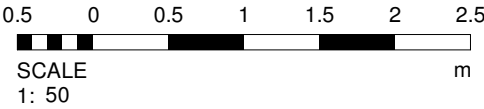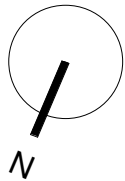

Notes:


Revision Number	Revision Description	Revision Date

<div><div>arkhi</div><div>Chartered Architects + Surveyors</div></div> <div>The Hawthorns Paythorne, Clitheroe, BB7 4JD</div> <div>Lewis Culver</div>	Drawing Title Existing Roof Plan			Drawing Number PL_100-E-R-003	Revision
	Job Number 170802	Date (Year/Month) 25/03/2019	Scale @ A3 1 : 50	Contractor	
	Project Status Planning			Dimensions are not to be scaled from this drawing, all discrepancies on this drawing are to be reported to the Architect. This drawing and design is copyright of ARKHI Architects Ltd and must not be copied or reproduced without prior approval and consent. Do not modify and elements of this CAD drawing. Drawing only to be used for the purposes it was issued for.	

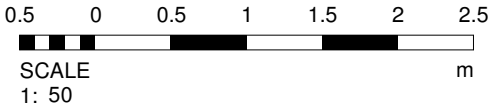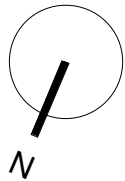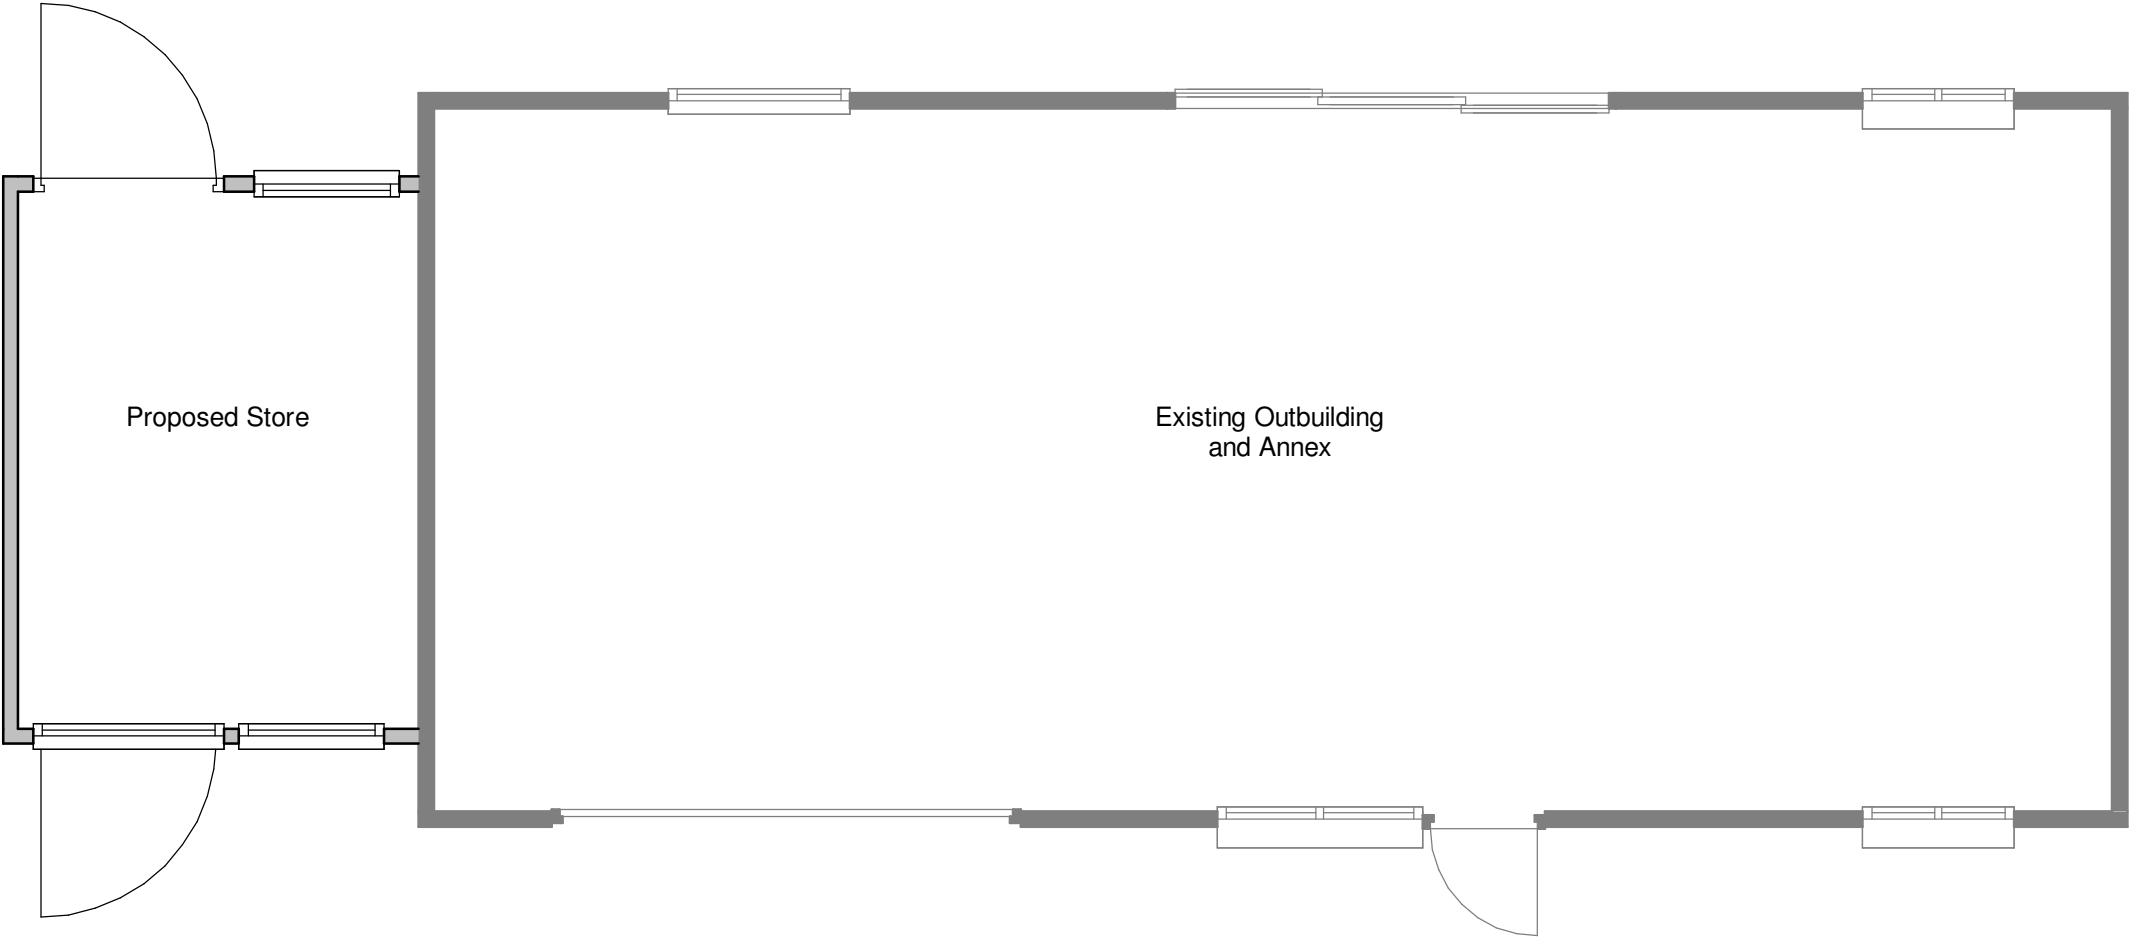



Notes:

Revision Number	Revision Description	Revision Date

<div><div></div><div>Chartered Architects + Surveyors</div></div>		Drawing Title Proposed Ground Floor Plan		Drawing Number PL_100-P-0-001	Revision
The Hawthorns Paythorne, Clitheroe, BB7 4JD		Job Number 170802	Date (Year/Month) 25/03/2019	Scale @ A3 1 : 50	Contractor
Lewis Culver		Project Status Planning		Dimensions are not to be scaled from this drawing, all discrepancies on this drawing are to be reported to the Architect. This drawing and design is copyright of ARKHI Architects Ltd and must not be copied or reproduced without prior approval and consent. Do not modify and elements of this CAD drawing. Drawing only to be used for the purposes it was issued for.	

Roof Tiles -  
Slate to match  
existing






Roof Tiles - Slate

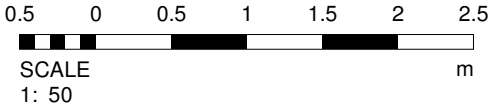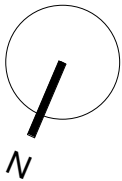

Notes:

Revision Number	Revision Description	Revision Date

<div>arkhi</div> <div>Chartered Architects + Surveyors</div> <div>The Hawthorns</div> <div>Paythorne, Clitheroe, BB7 4JD</div> <div>Lewis Culver</div>	Drawing Title Proposed Roof Plan			Drawing Number PL_100-P-R-003	Revision
	Job Number 170802	Date (Year/Month) 25/03/2019	Scale @ A3 1 : 50	Contractor	
	Project Status Planning			Dimensions are not to be scaled from this drawing, all discrepancies on this drawing are to be reported to the Architect. This drawing and design is copyright of ARKHI Architects Ltd and must not be copied or reproduced without prior approval and consent. Do not modify and elements of this CAD drawing. Drawing only to be used for the purposes it was issued for.	

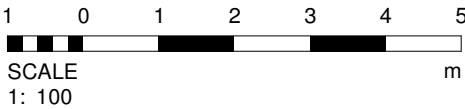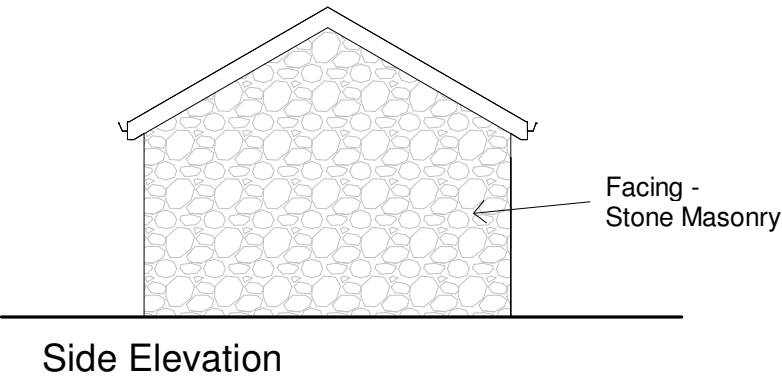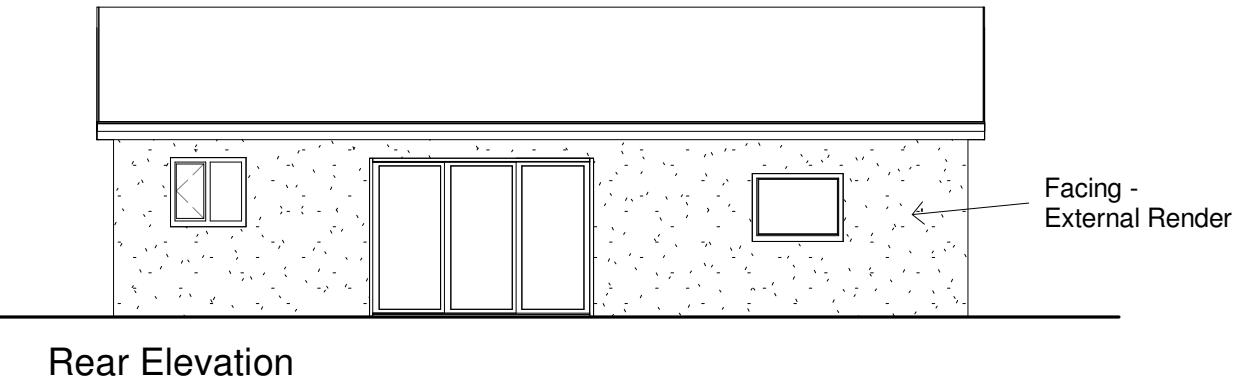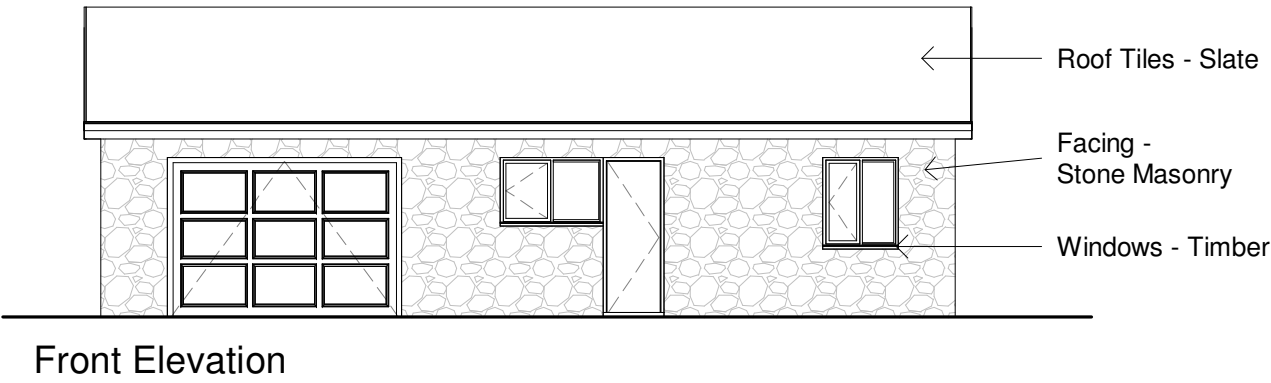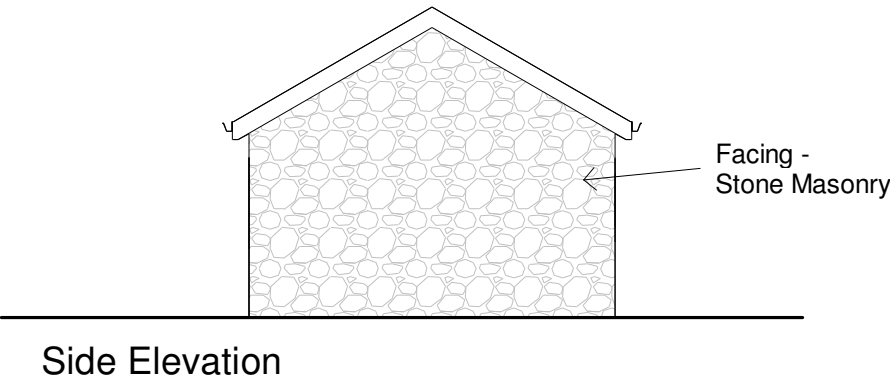

Notes:

<table><tr><th>Revision Number</th><th>Revision Description</th><th>Revision Date</th></tr><tr><td></td><td></td><td></td></tr><tr><td></td><td></td><td></td></tr><tr><td></td><td></td><td></td></tr><tr><td></td><td></td><td></td></tr><tr><td></td><td></td><td></td></tr><tr><td></td><td></td><td></td></tr><tr><td></td><td></td><td></td></tr><tr><td></td><td></td><td></td></tr><tr><td></td><td></td><td></td></tr><tr><td></td><td></td><td></td></tr></table>	Revision Number	Revision Description	Revision Date																															<div><div><div>arkhi</div><div>Chartered Architects + Surveyors</div></div></div>	<div>Drawing Title</div> <div>Existing Elevations</div>	<div>Drawing Number</div> <div>PL_200-E-X-001</div>	<div>Revision</div>
Revision Number	Revision Description	Revision Date																																			
	<div>The Hawthorns</div> <div>Paythorne, Clitheroe, BB7 4JD</div>	<div>Job Number</div> <div>170802</div> <div>Date (Year/Month)</div> <div>25/03/2019</div> <div>Scale @ A3</div> <div>1 : 100</div>	<div>Contractor</div>																																		
	<div>Lewis Culver</div>	<div>Project Status</div> <div>Planning</div>	<div>Dimensions are not to be scaled from this drawing, all discrepancies on this drawing are to be reported to the Architect. This drawing and design is copyright of ARKHI Architects Ltd and must not be copied or reproduced without prior approval and consent. Do not modify and elements of this CAD drawing. Drawing only to be used for the purposes it was issued for.</div>																																		

Roof Tiles -  
Slate


Door - Vertical  
Wavey Board

Facing - Timber

Existing Roof  
Tiles - Slate


Existing facing -  
Stone Masonry

Front Elevation

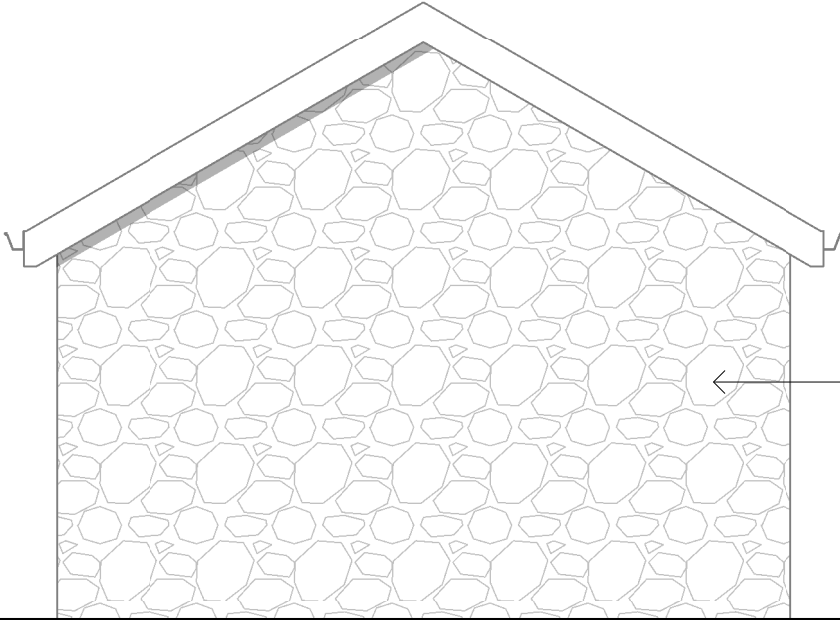

Facing - Stone Masonry

Side Elevation

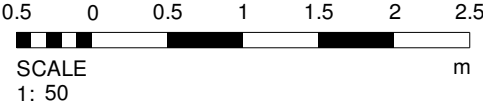


Notes:


Revision Number	Revision Description	Revision Date

<div><div><div>arkhi</div></div><div>Chartered Architects + Surveyors</div></div> <div><div>The Hawthorns</div><div>Paythorne, Clitheroe, BB7 4JD</div></div>	Drawing Title Proposed Elevations			Drawing Number PL_200-P-X-001	Revision
	<div><div>Job Number</div><div>170802</div></div> <div><div>Date (Year/Month)</div><div>25/03/2019</div></div> <div><div>Scale @ A3</div><div>1 : 50</div></div>			Contractor	
	Lewis Culver			Project Status Planning	




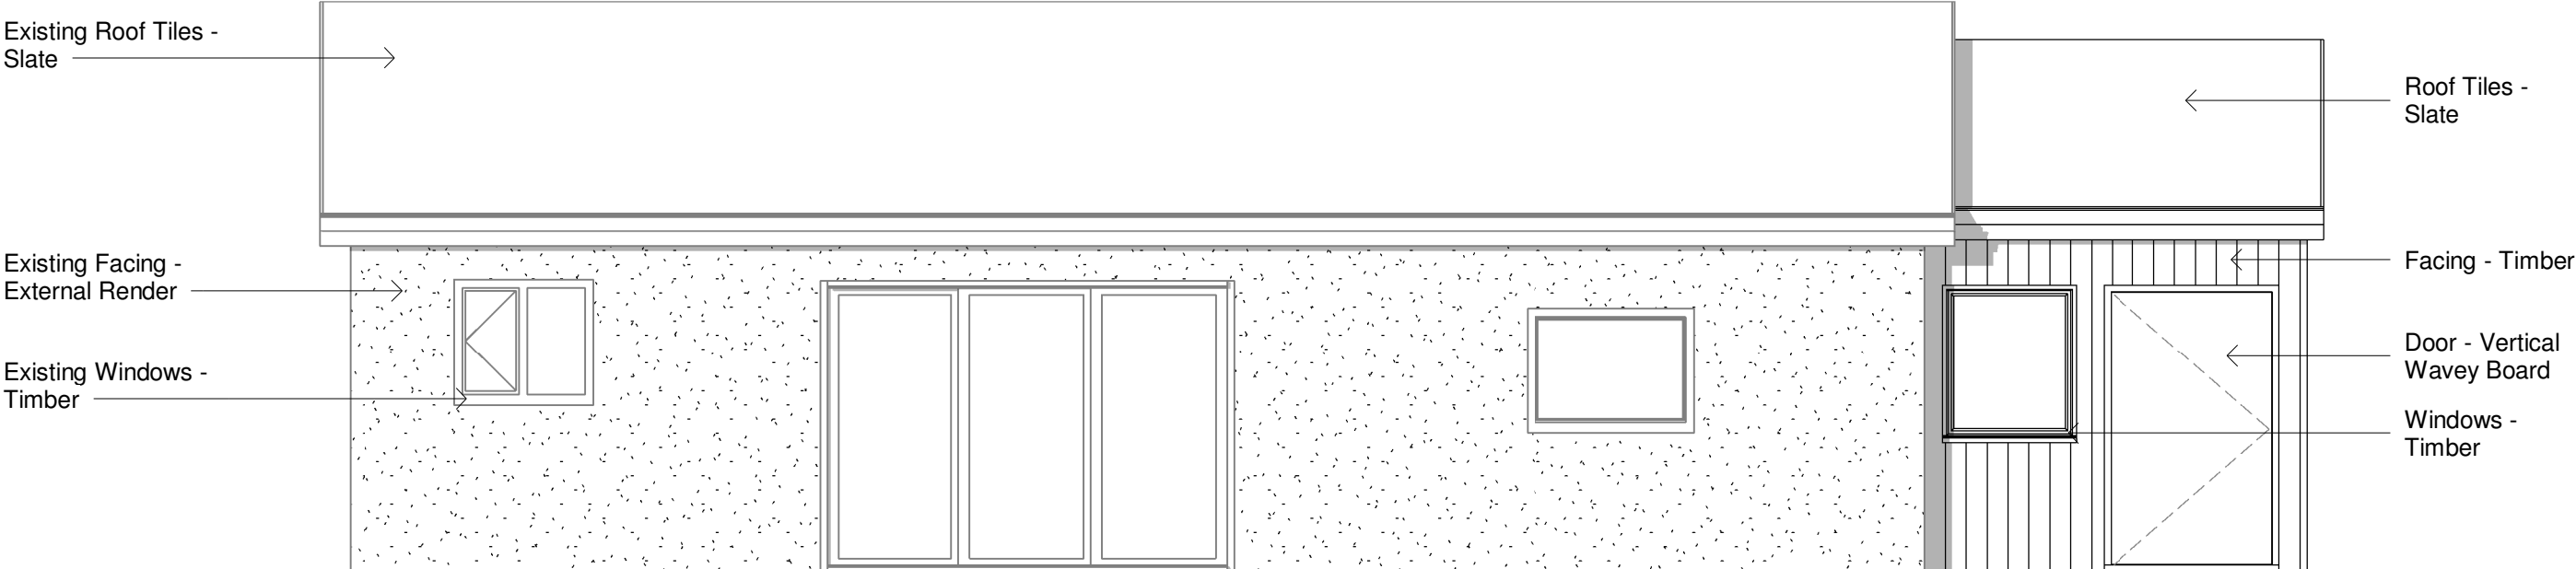

Rear Elevation

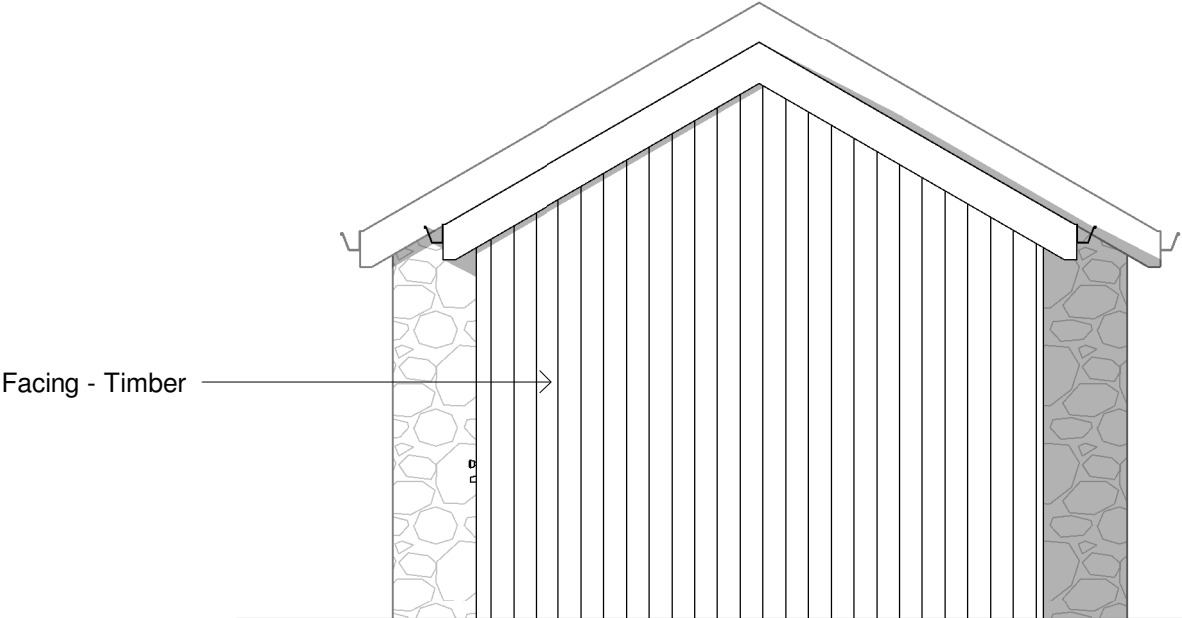

Side Elevation

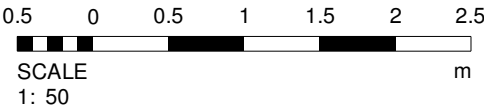

Notes:

Revision Number	Revision Description	Revision Date

<div><div><div>arkhi</div></div><div>Chartered Architects + Surveyors</div></div> <div><div>The Hawthorns</div><div>Paythorne, Clitheroe, BB7 4JD</div></div>	Drawing Title Proposed Elevations			Drawing Number PL_200-P-X-002	Revision
	<div><div>Job Number</div><div>170802</div></div> <div><div>Date (Year/Month)</div><div>25/03/2019</div></div> <div><div>Scale @ A3</div><div>1 : 50</div></div>			Contractor	
	Lewis Culver			Project Status Planning	