

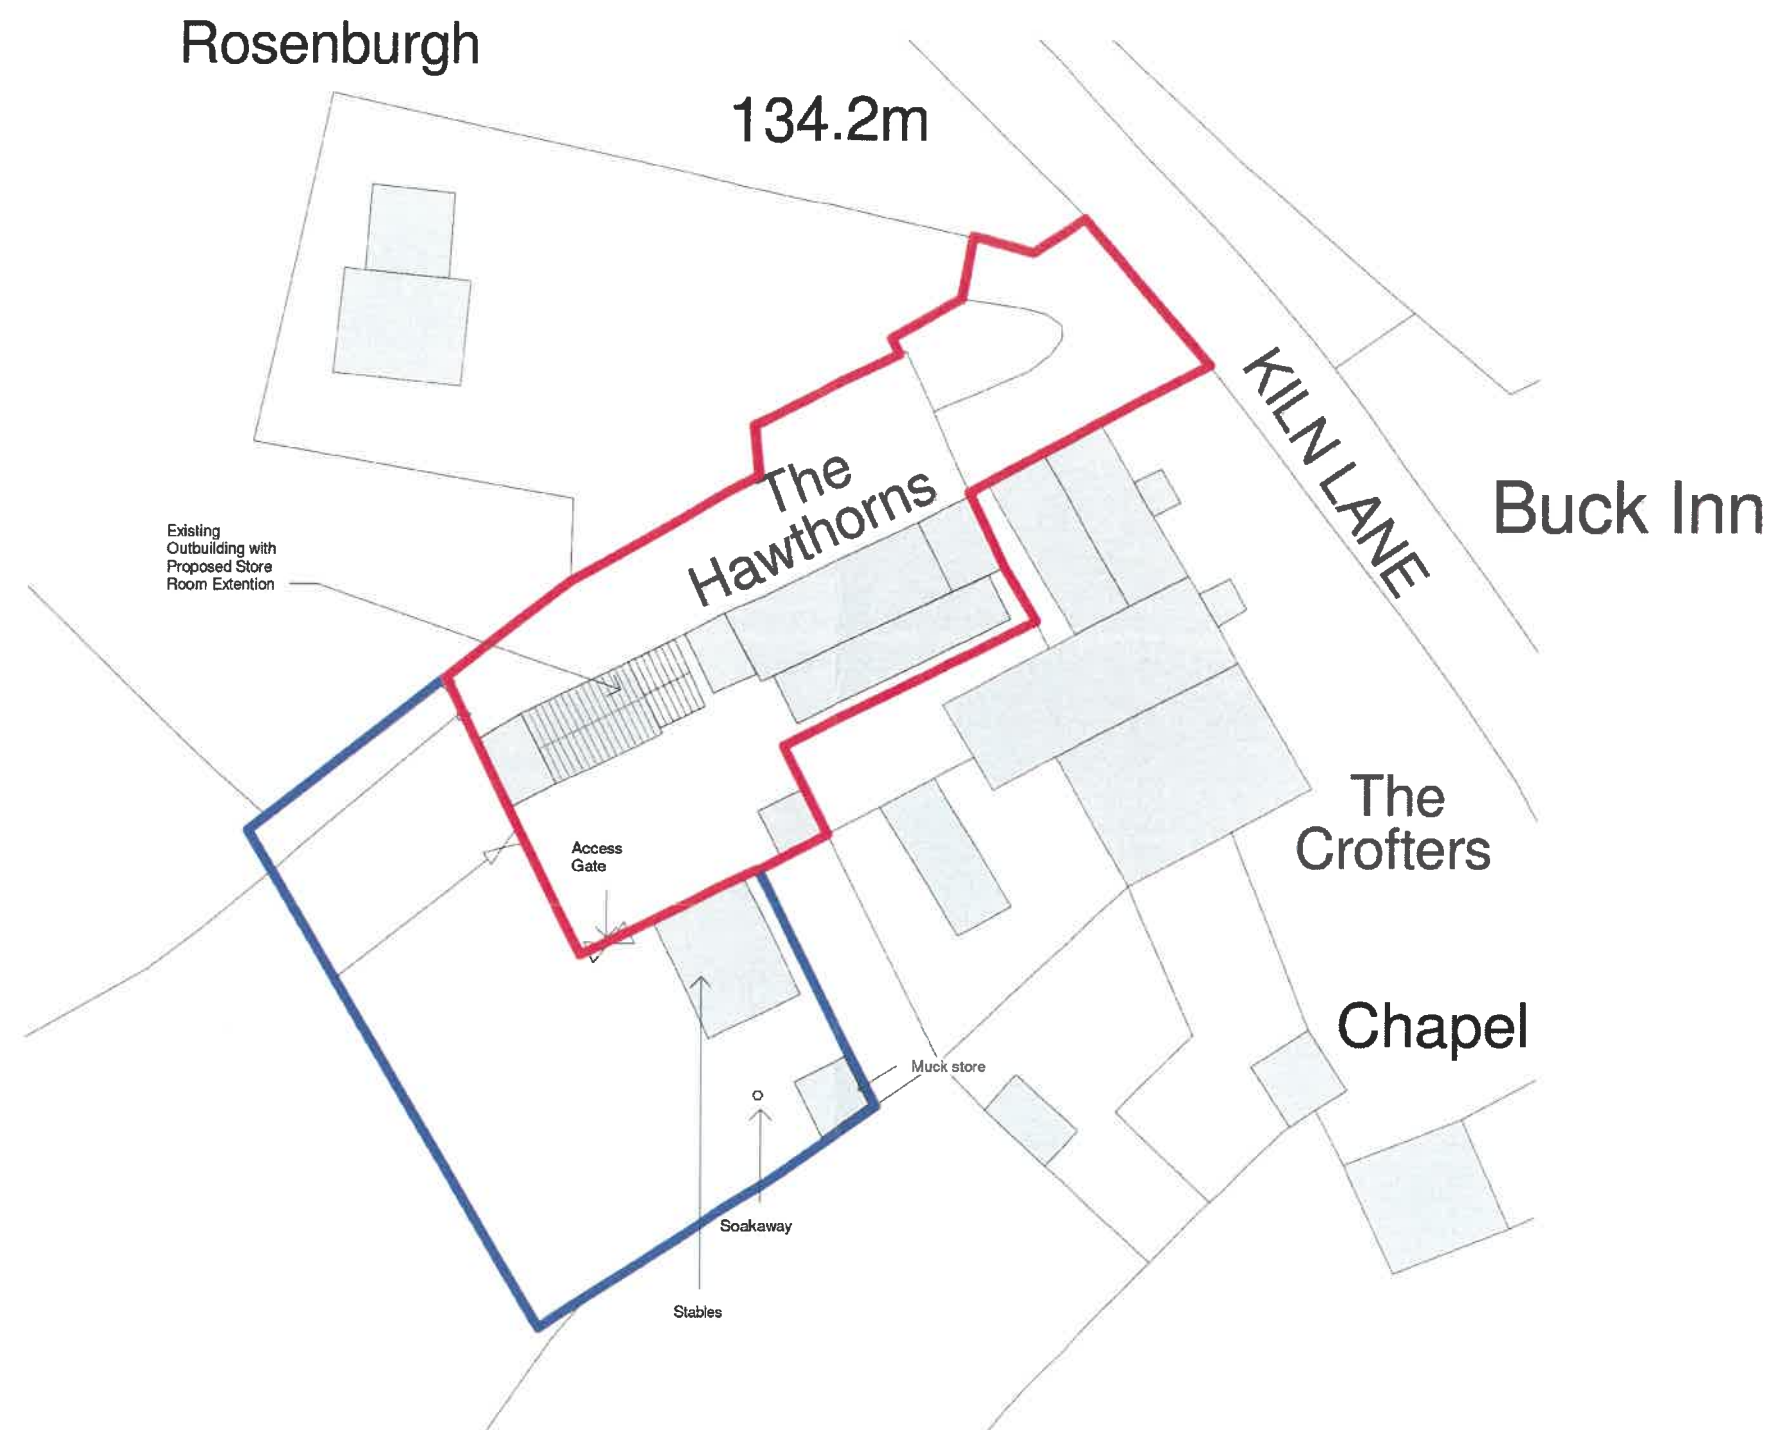


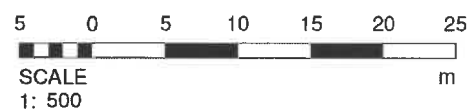

Ordnance Survey, (c) Crown Copyright 2020. All rights reserved. Licence number 100022432

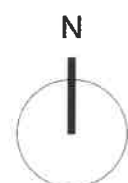

Notes:

Revision Number	Revision Description	Revision Date
A	Addition of muck store	13/11/2017

arkhi Chartered Architects + Surveyors

The Hawthorns
Paythorne, Clitheroe, BB7 4JD

Lewis Culver

Drawing Title
Proposed Site Block Plan

Job Number
170802

Date (Year/Month)
25/03/2019

Scale @ A3
1 : 500

Project Status
Planning

Drawing Number
PL_000-P-S-001

Revision
A

Contractor

Dimensions are not to be scaled from this drawing, all discrepancies on this drawing are to be reported to the Architect. This drawing and design is copyright of ARKHI Architects Ltd and must not be copied or reproduced without prior approval and consent. Do not modify and elements of this CAD drawing. Drawing only to be used for the purposes it was issued for.