


Location Plan

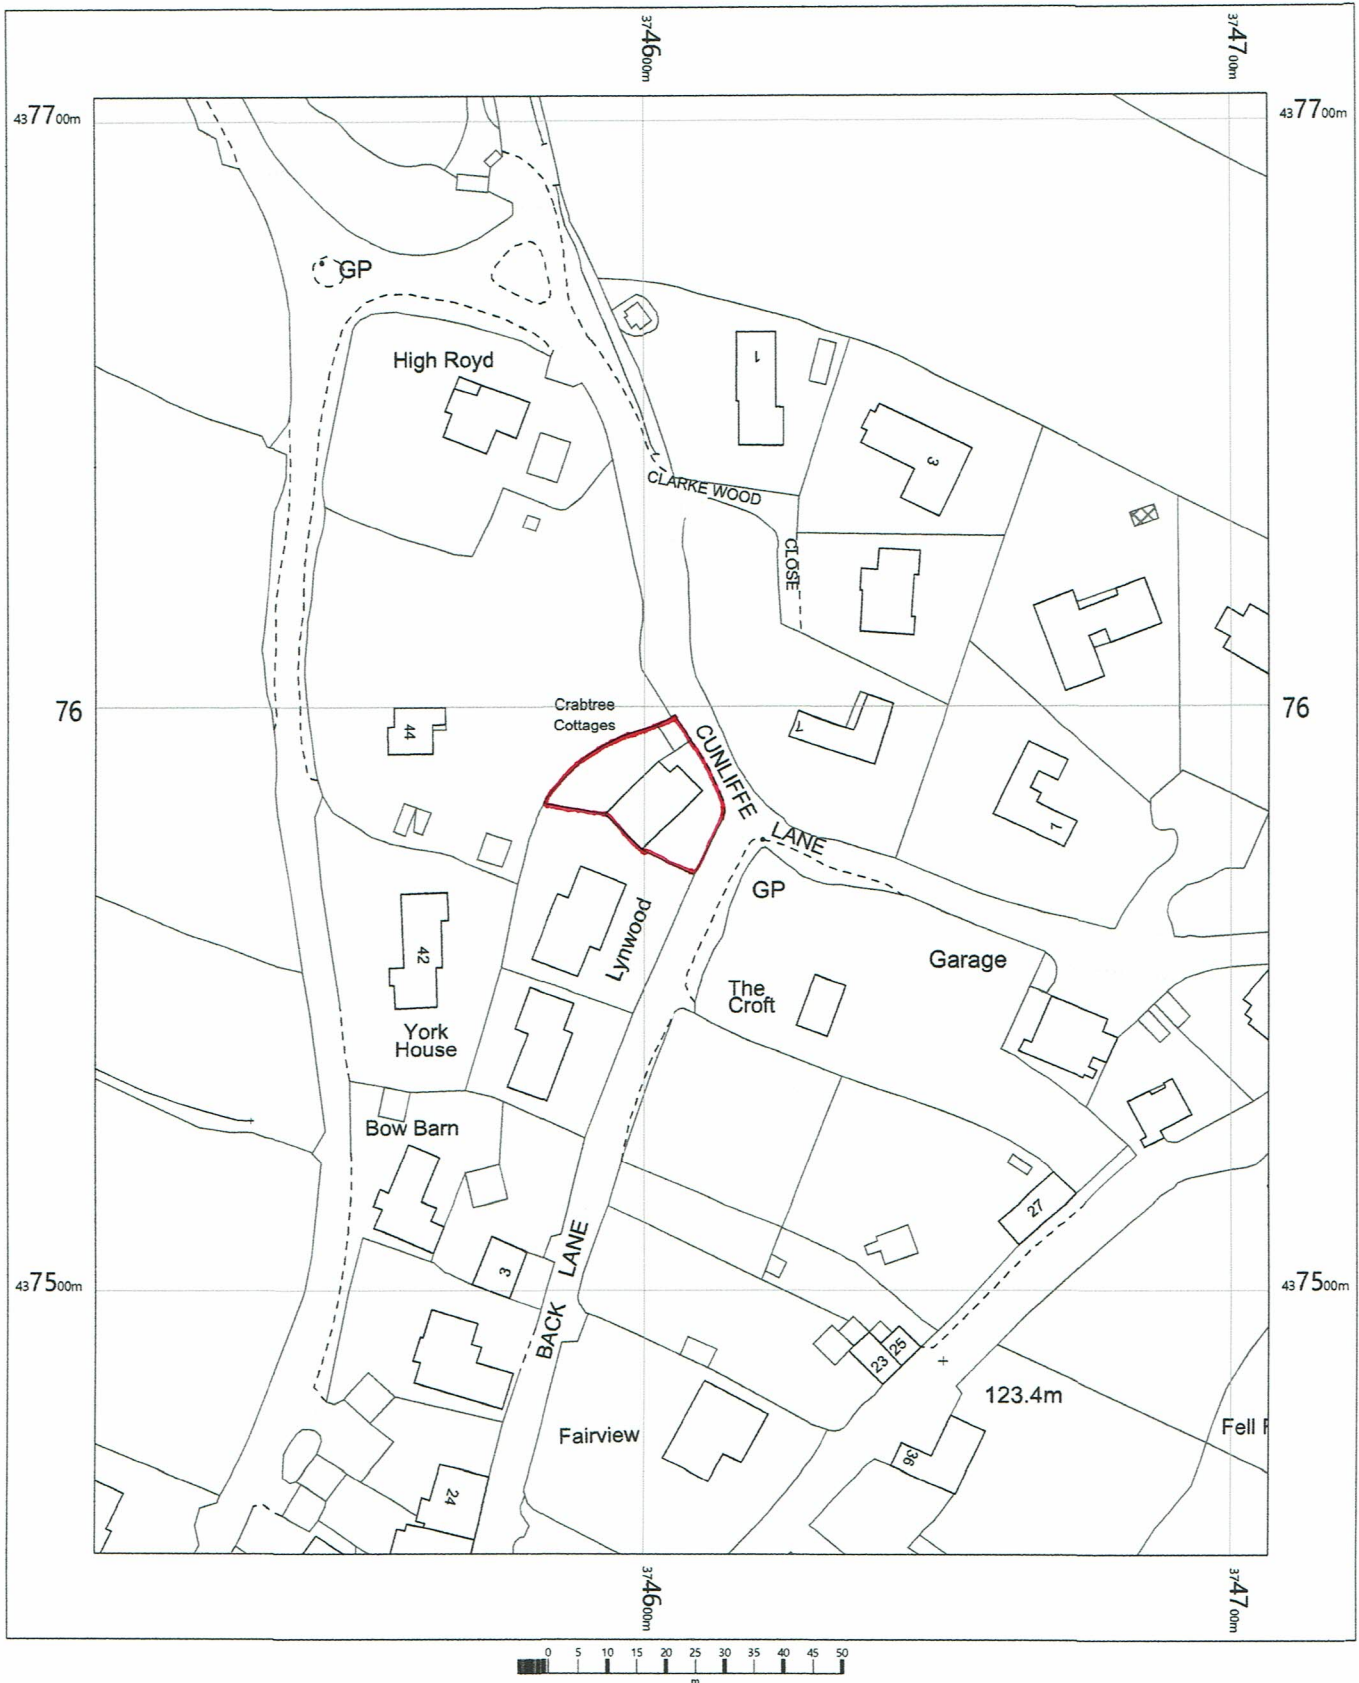

Crabtree Cottage
Back Lane
Wiswell
BB7 9BU

OS MasterMap 1250/2500/10000 scale
Wednesday, November 15, 2017, ID: BW1-00670172
maps.blackwell.co.uk

1:1250 scale print at A4, Centre: 374606 E, 437579 N

© Crown Copyright Ordnance Survey. Licence no. 100041041



BLACKWELL'S
www.blackwellmapping.co.uk

TEL: 0113 245 2623
comments@maps.blackwell.co.uk