

NOTES:

| No. | Description | Date |
|-----|-------------|------|
| | | |
| | | |
| | | |
| | | |
| | | |
| | | |
| | | |
| | | |
| | | |
| | | |

CLIENT:
JANE CHADWICK

PROJECT:
**PROPOSED REDEVELOPMENT
INGLEDALE, LONGSITE ROAD,
CLAYTON LE DALE, BB1 9XE**

SHEET:
**PROPOSED PLANS &
ELEVATIONS**

Project number PHA/298

Date 05/10/2020


Drawn by RH

Checked by PH


A1.4

Scale 1 : 100


Sheet size A1

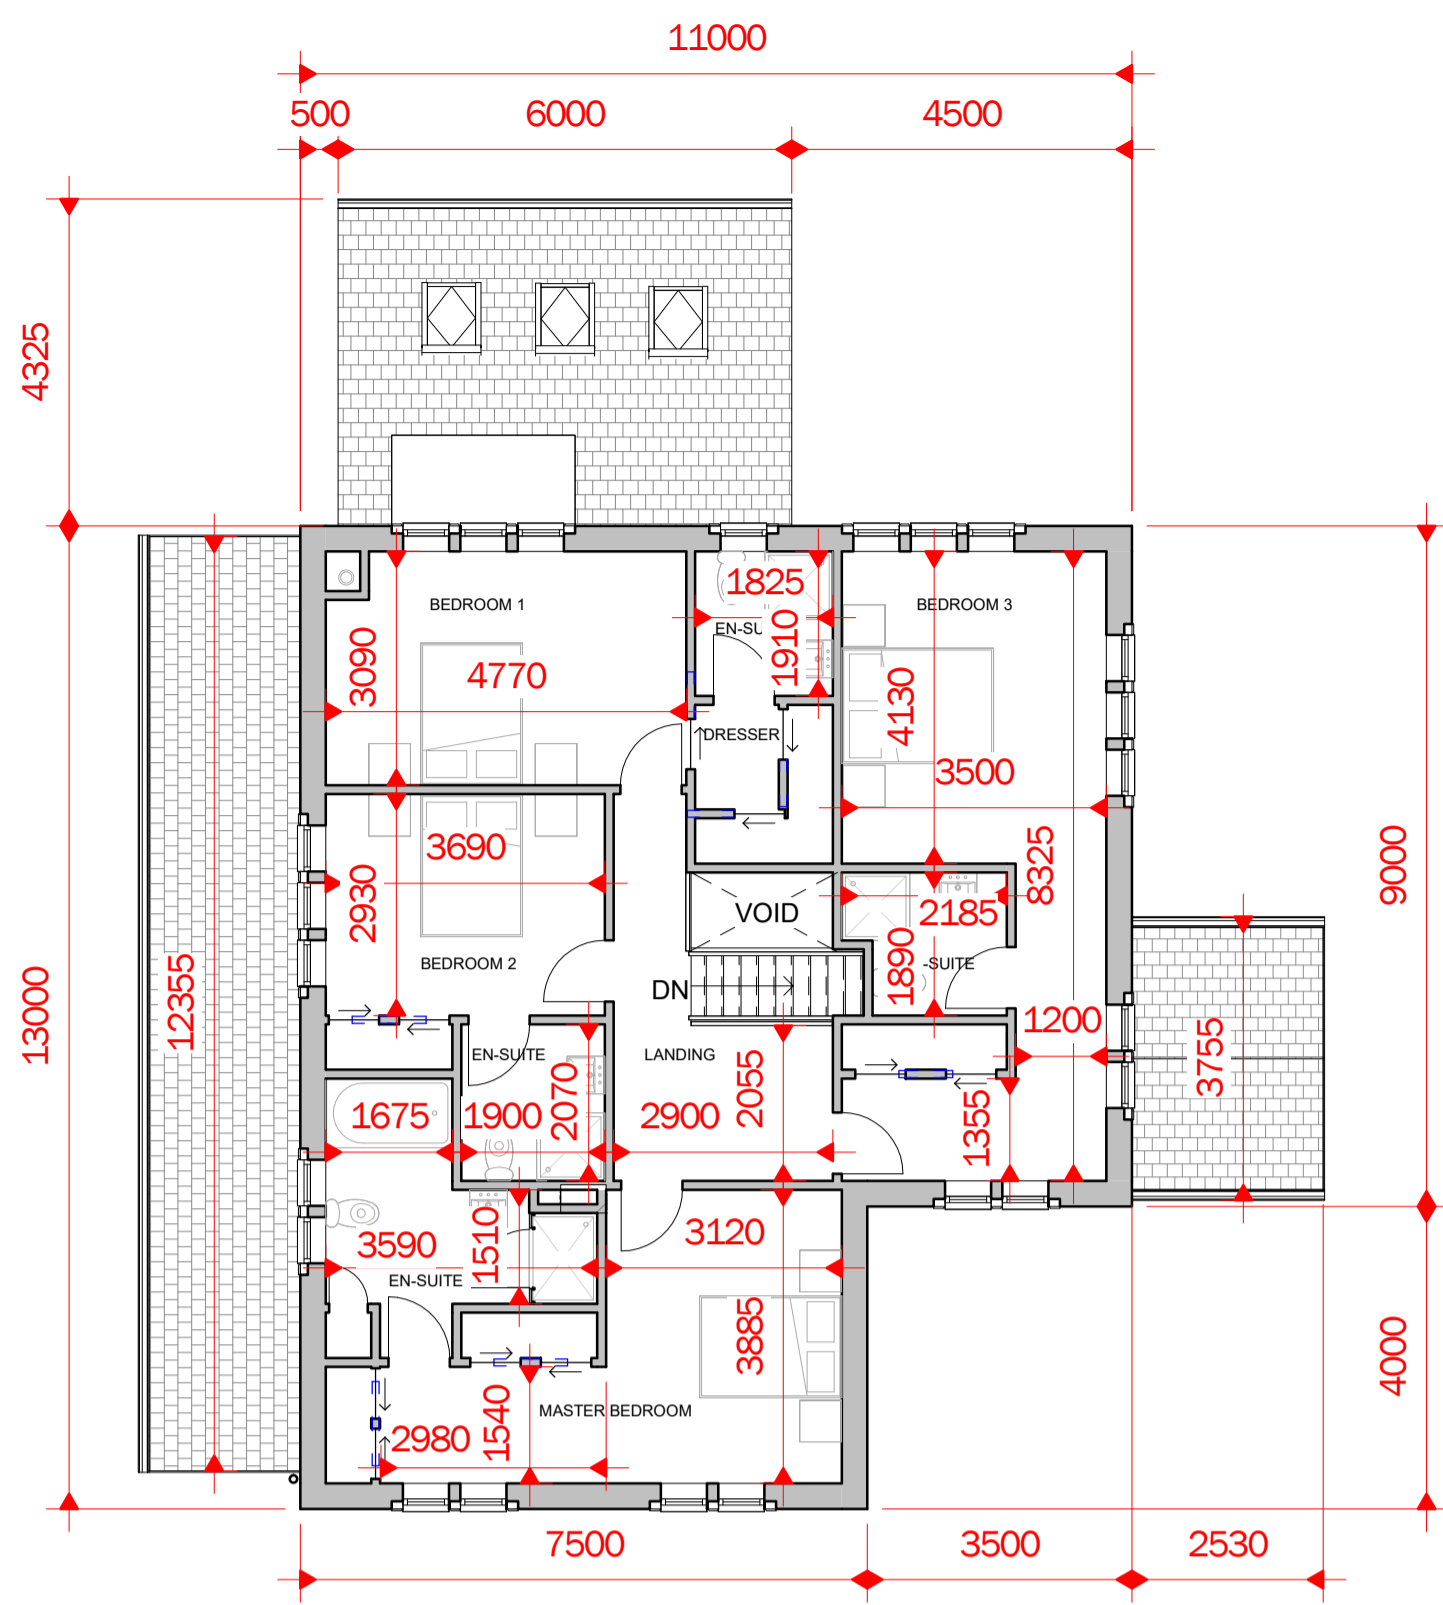

1 PROPOSED FIRST FLOOR - PLANNING
1 : 100

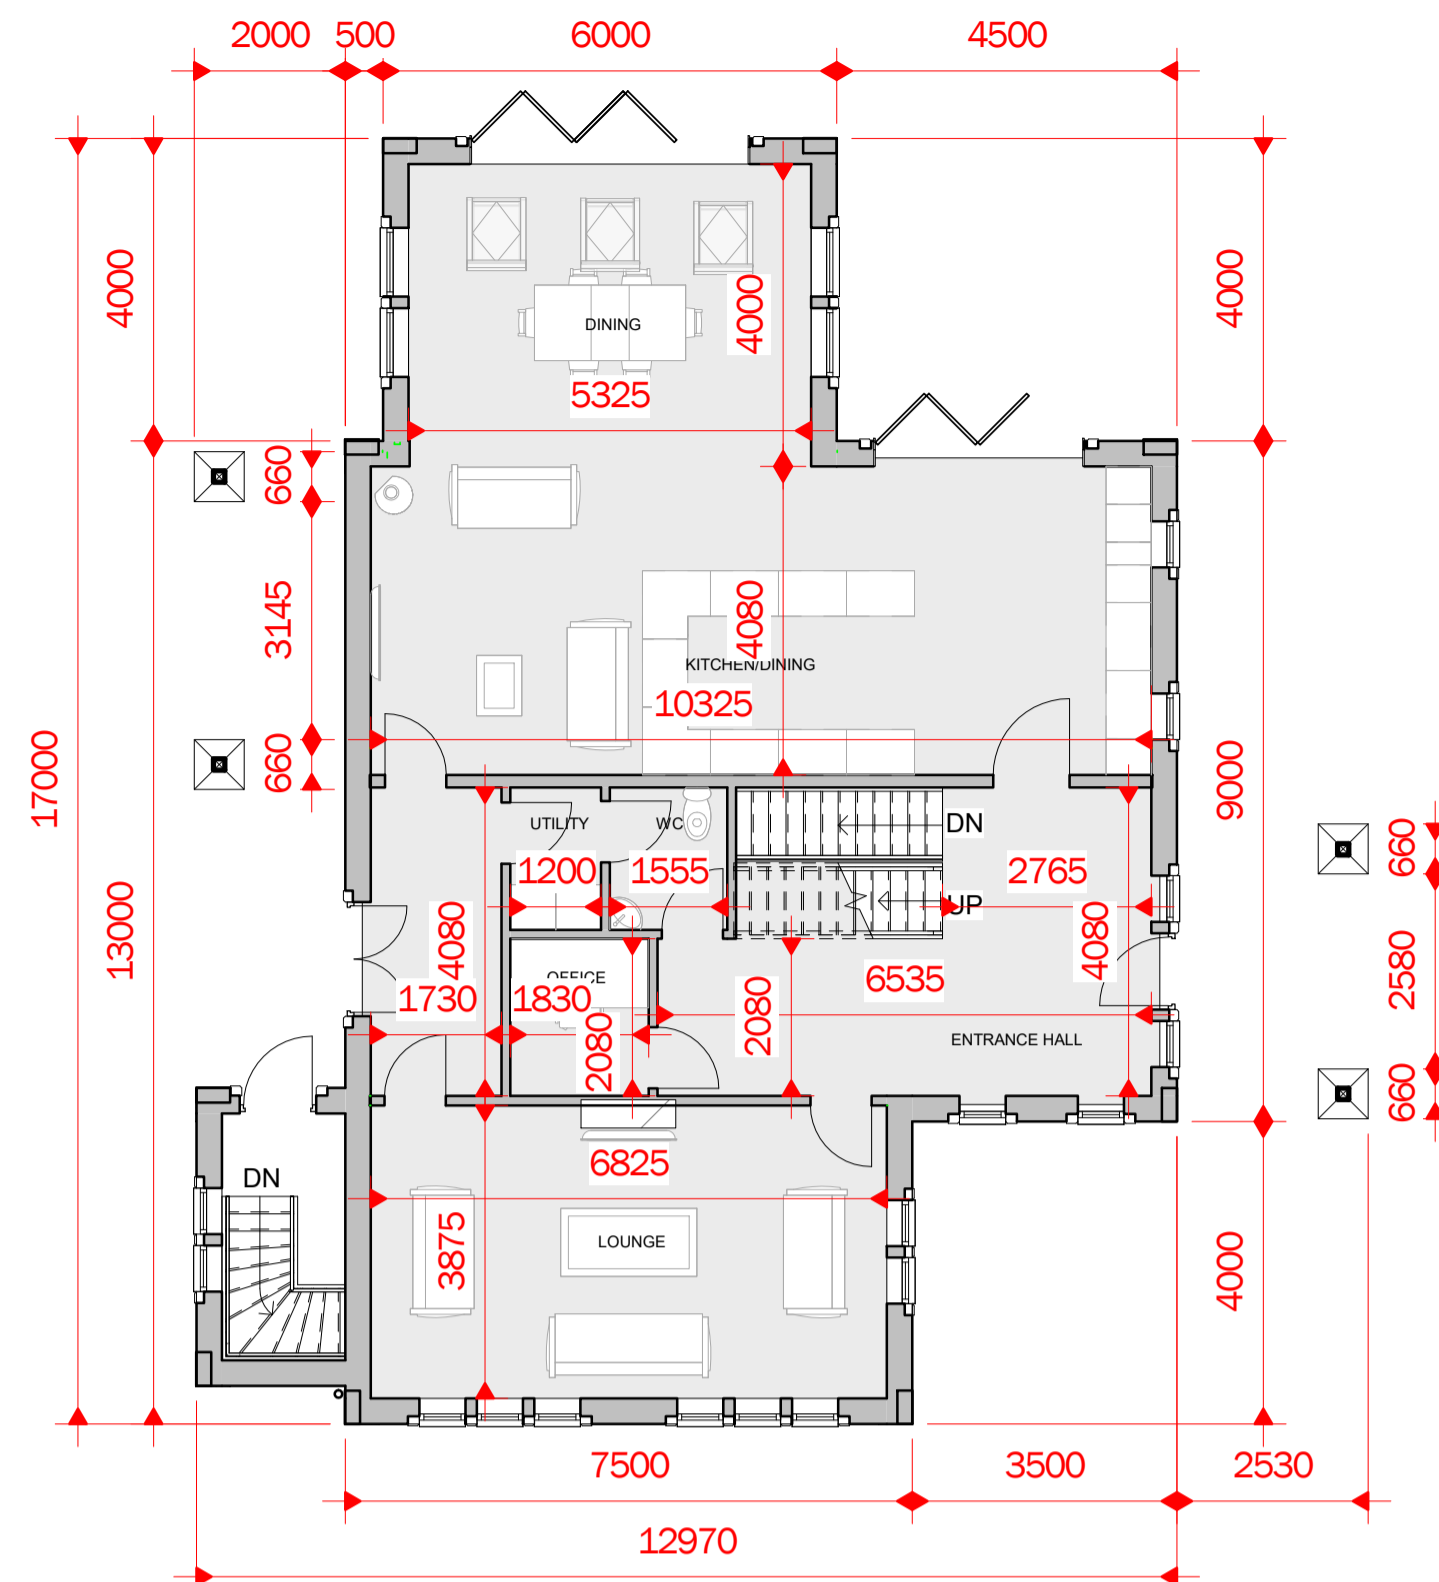

2 PROPOSED GROUND FLOOR - PLANNING
1 : 100

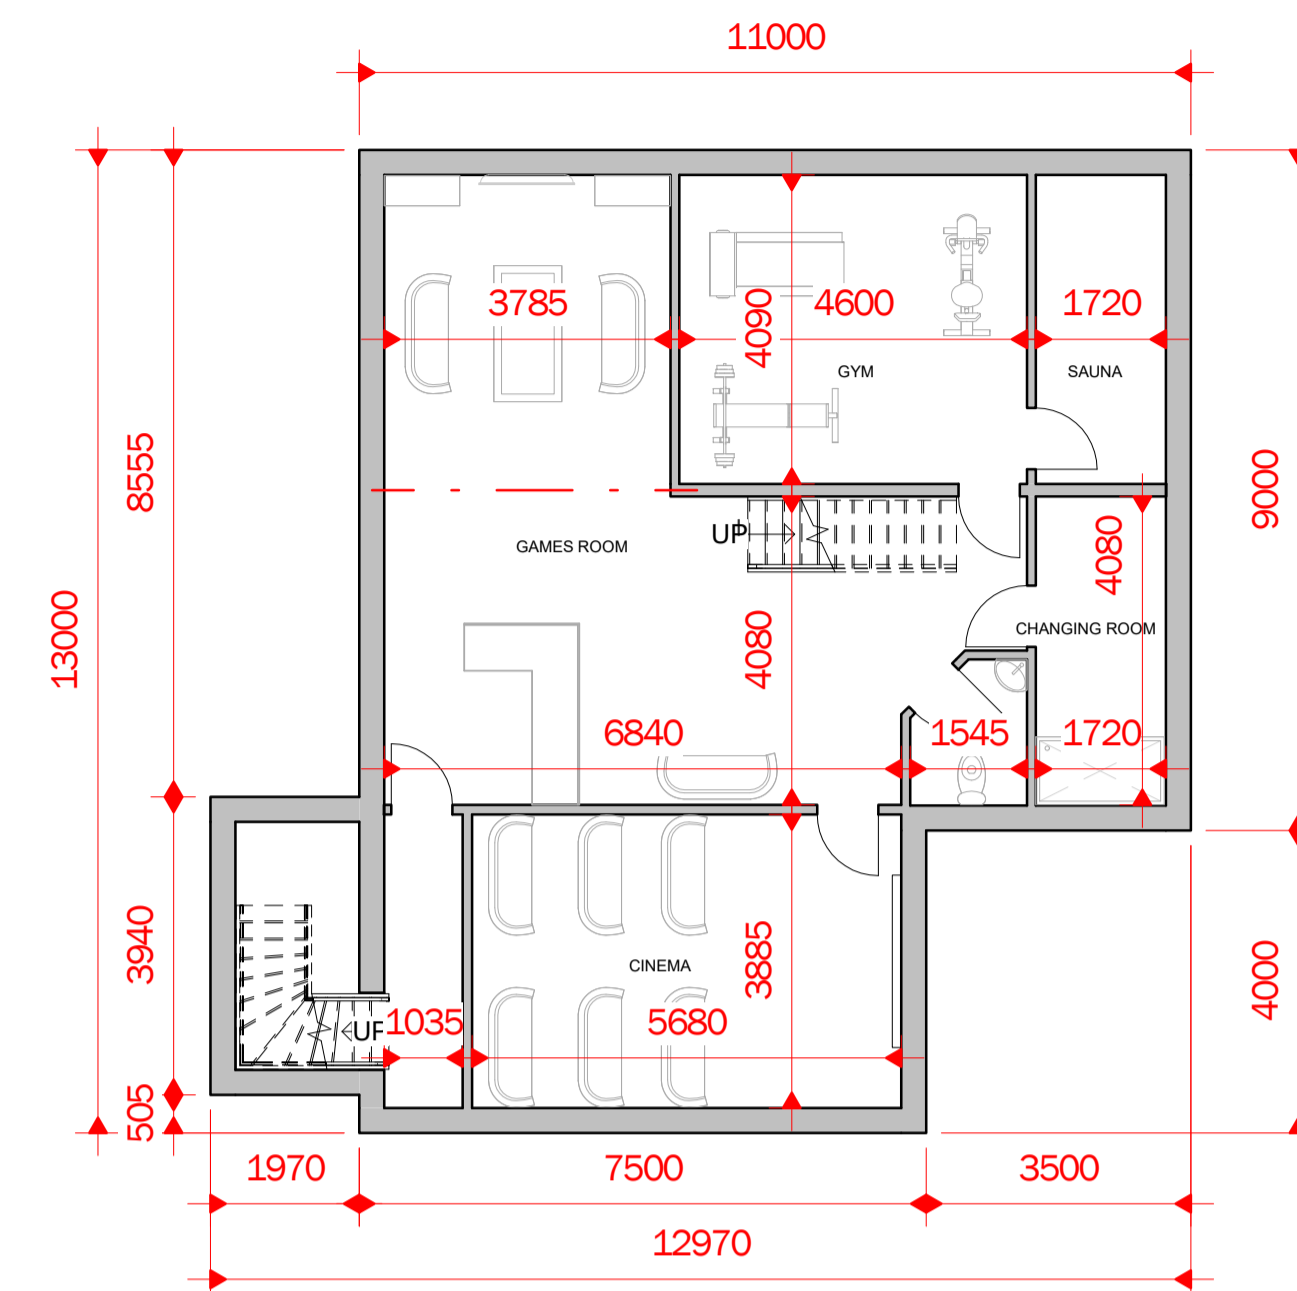

3 PROPOSED BASEMENT - PLANNING
1 : 100



4 PROPOSED SOUTH EAST
1 : 100



5 PROPOSED NORTH WEST
1 : 100



6 PROPOSED NORTH EAST
1 : 100



7 PROPOSED SOUTH WEST
1 : 100